


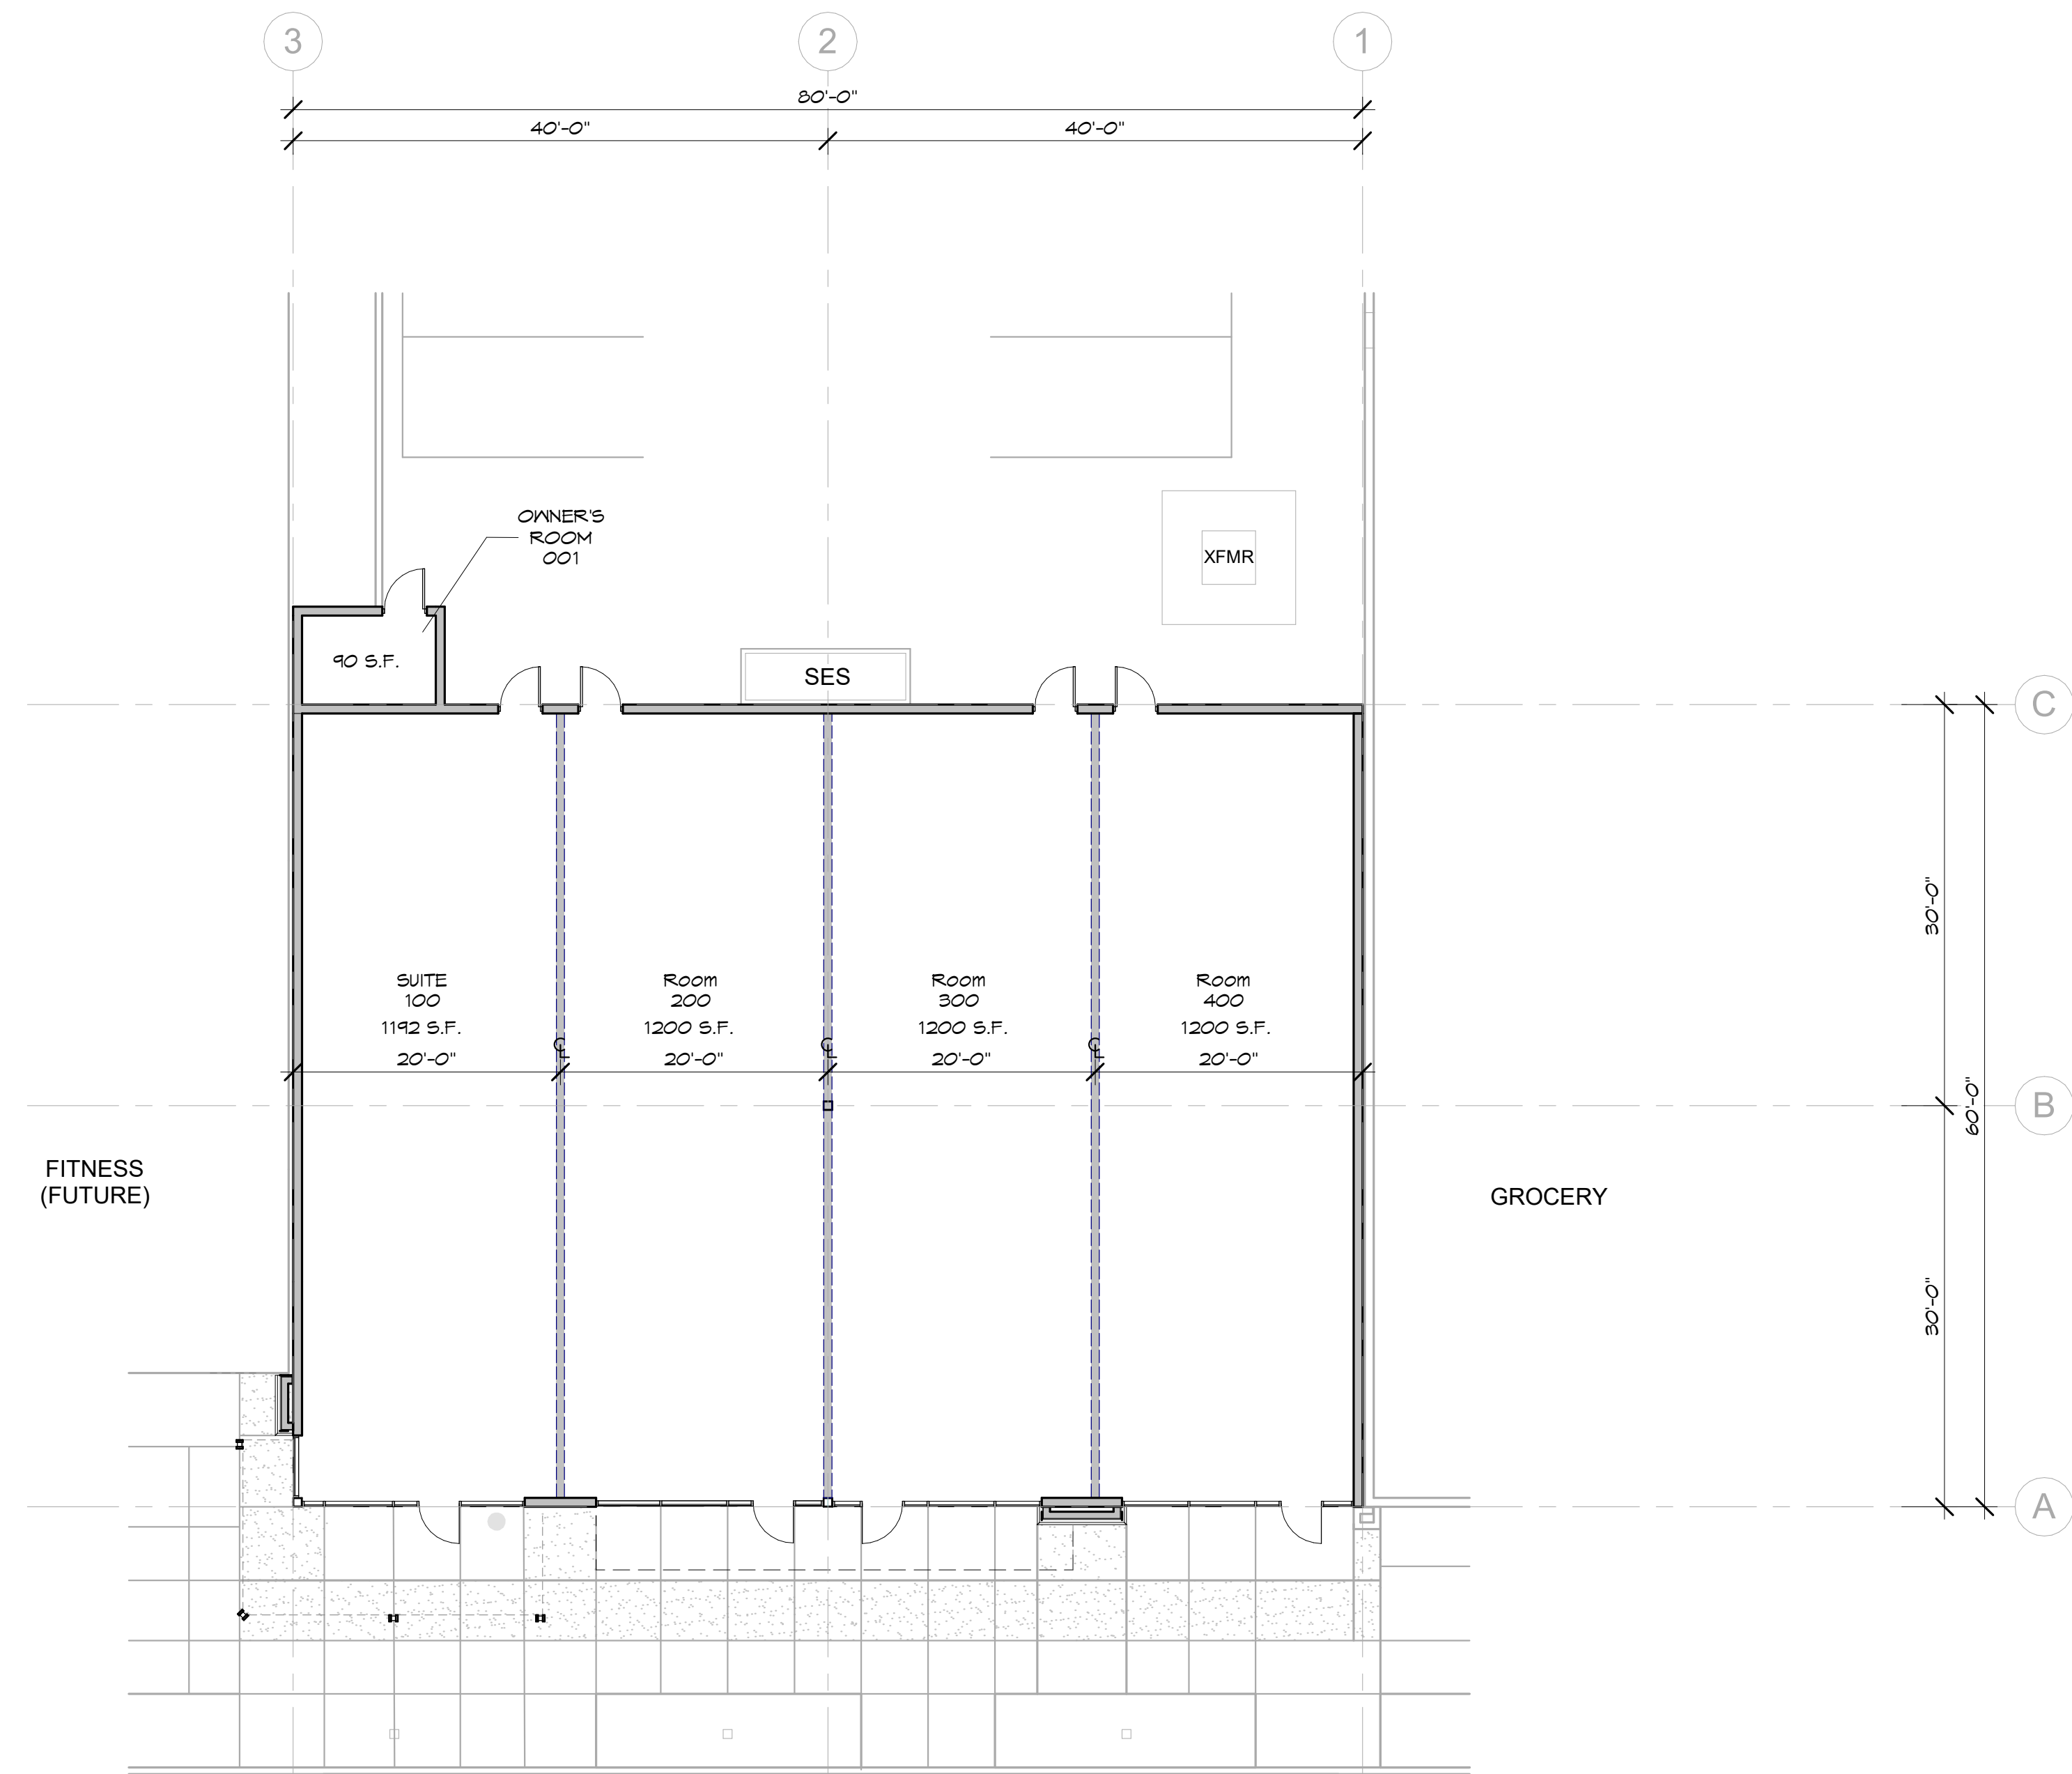

1 SHOPS D - 4,882 S.F.
SCALE: 1" = 10'-0"



2 NORTH ELEVATION
SCALE: 1" = 10'-0"