


THE USER(S) OF THIS DRAWING HEREBY AGREES TO INDEMNIFY, HOLD HARMLESS AND DEFEND THE ARCHITECT AND HIS ASSIGNS, AGAINST ANY AND ALL ACTIONS AS A RESULT OF THE USE OF THIS DRAWING. USE HEREOF IMPLIES AGREEMENT.

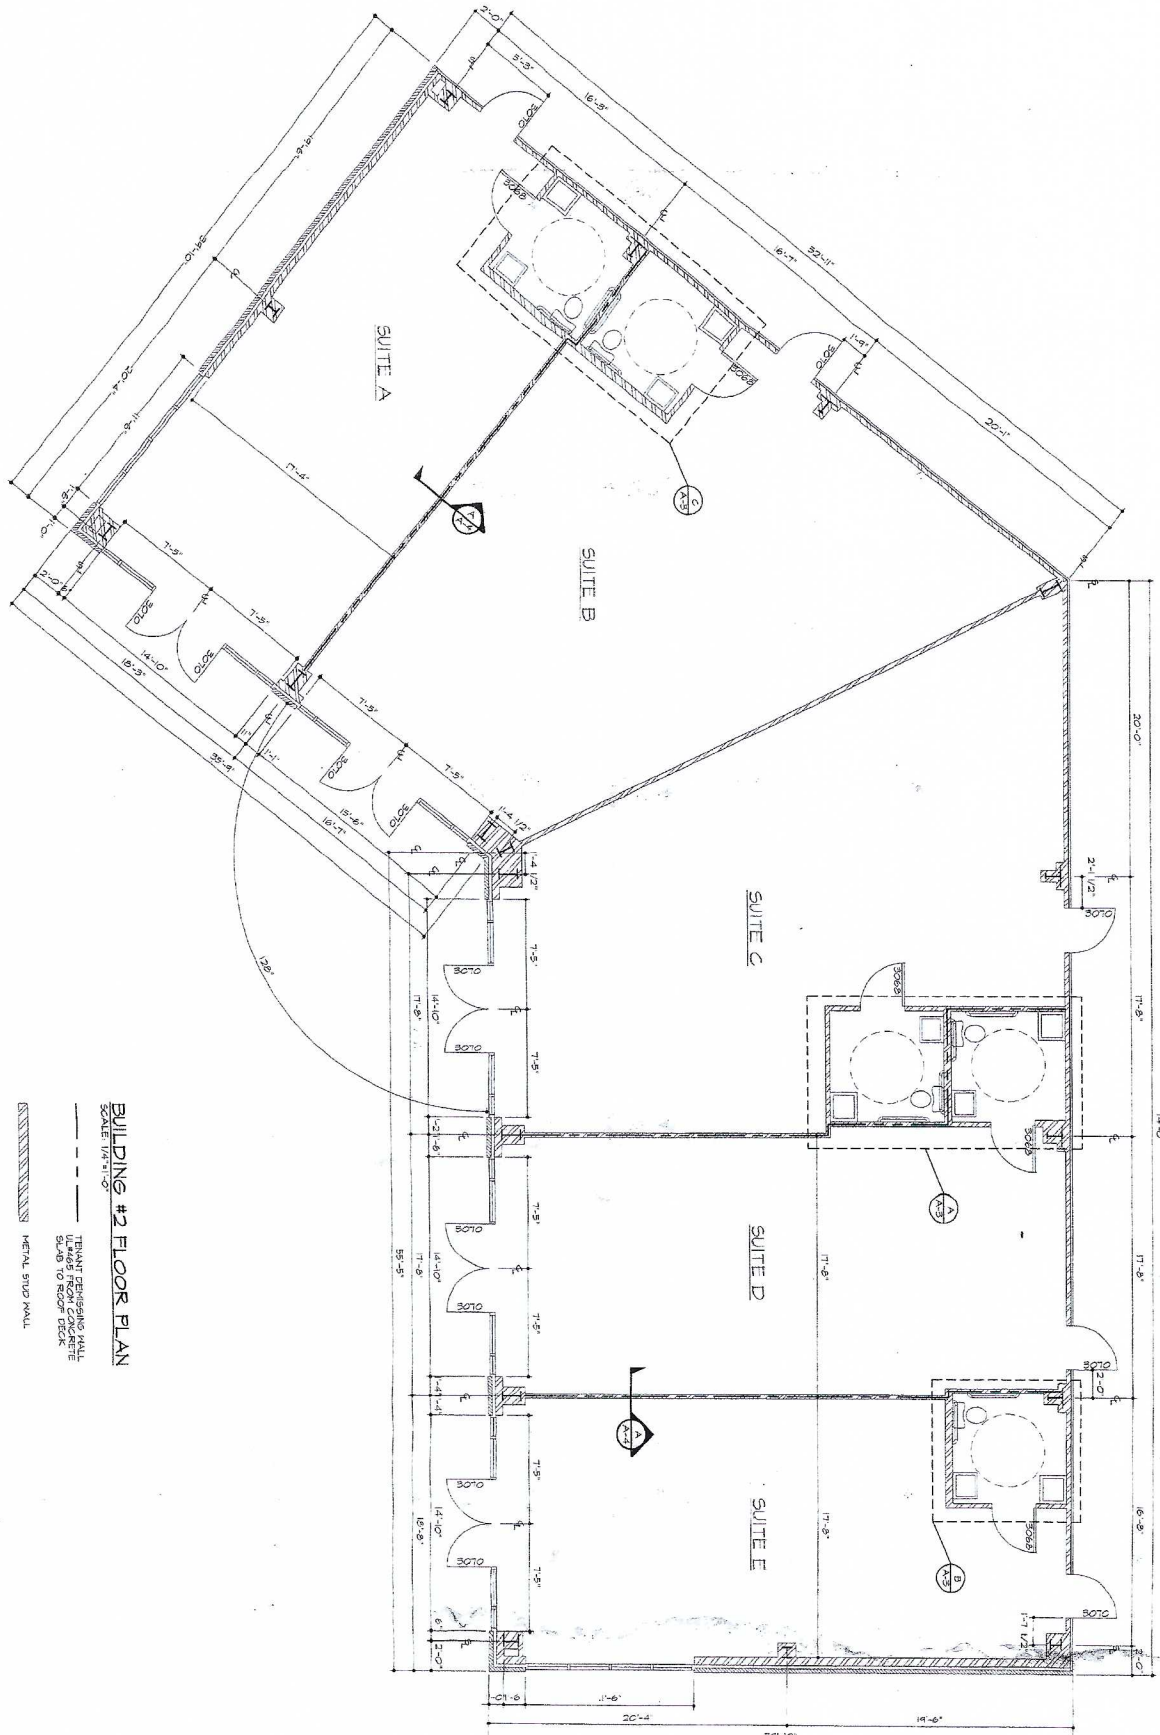

BUILDING #2 FLOOR PLAN
SCALE 1/8"=1'-0"

- TENANT DEMISING WALL
- WALLS FROM CONCRETE DEAD TO ROOF DECK
- METAL STUD WALL

THIS DRAWING IS AN INSTRUMENT OF PROFESSIONAL SERVICE. THE ARCHITECT SHALL NOT BE RESPONSIBLE FOR ACTUAL CONDITIONS, CONSTRUCTION OR USE THEREOF. THIS DRAWING IS TO CONVEY DESIGN INTENTIONS AND/OR CODE COMPLIANCE ONLY. USE OF THIS DRAWING IMPLIES AGREEMENT WITH THESE CONDITIONS.

ETI CROU ARCHITECT	2525 N. WILSON SUITE 100 CHARLOTTE, NC 28205 (704) 366-2000 FAX (704) 366-2001 www.etiarchitect.com	PROJECT NO. 1527 SHEET NO. 1527-1	DATE: 11/15/17 SCALE: 1/8"=1'-0" JOB NO.: 1527 DRAWING: A-A	CLIENT: MILD TURK HOLDING LLC ARCHITECT: ETI CROU ARCHITECT	PROJECT: 1527 POINSE HIGHWAY GREEN LOCATION: SOUTH CAROLINA FOR: MILD TURK HOLDING LLC	PROJECT NO. 1527 SHEET NO. 1527-1	DATE: 11/15/17 SCALE: 1/8"=1'-0" JOB NO.: 1527 DRAWING: A-A	CLIENT: MILD TURK HOLDING LLC ARCHITECT: ETI CROU ARCHITECT	PROJECT: 1527 POINSE HIGHWAY GREEN LOCATION: SOUTH CAROLINA FOR: MILD TURK HOLDING LLC
	THIS DRAWING IS AN INSTRUMENT OF PROFESSIONAL SERVICE. THE ARCHITECT SHALL NOT BE RESPONSIBLE FOR ACTUAL CONDITIONS, CONSTRUCTION OR USE THEREOF. THIS DRAWING IS TO CONVEY DESIGN INTENTIONS AND/OR CODE COMPLIANCE ONLY. USE OF THIS DRAWING IMPLIES AGREEMENT WITH THESE CONDITIONS.								