

FE

FERLITA ENGINEERING

CA# 26254

STRUCTURAL DESIGN BY:
FERLITA ENGINEERING
RUSSELL FERLITA
P.E.# 47075
4221 N. Florida Ave.
TAMPA, FLORIDA 33603
PHONE (813) 234-5004

FBC 2020 7TH EDITION

PERMIT INTENT: A permit issued shall be construed to be a license to proceed with the work and not as authority to violate, cancel, alter, or set aside any of the provisions of the technical codes, nor shall issuance of a permit prevent the building official from thereafter requiring a correction of errors in plans, construction, or violations of this code.
These documents are not in final form, but are being transmitted to public agencies to receive agency reviews, comments and interpretations. The documents may subsequently be revised by the engineer to reflect resolution of issues with the public agencies prior to final action by the agencies changes, revisions and modifications to a project may prompt additional document submittal for agency approval action on the same project.
These documents shall not be filed for public record without the engineer of record's knowledge and consent.

FRAMING FORCES LLC, CQC 1523506
15488 N. NEBRASKA AVE.
LUTZ, FL 33617
(813) 264-7778

REMODEL TO THE:

CHURCH/OFFICE

7813 N. NEBRASKA Tampa, FL 33604

DATE: 4-19-2022

REVISIONS

7-5-22

REVISION PER BUILDING DEPARTMENT COMMENTS. SEE ATTACHED RESPONSE LETTER FOR DETAILS.

7-22-22


REVISION PER BUILDING DEPARTMENT COMMENT.

4-02-25

REVISION PER BUILDING DEPARTMENT COMMENT.

FLOOR PLAN

SHEET NUMBER
A2

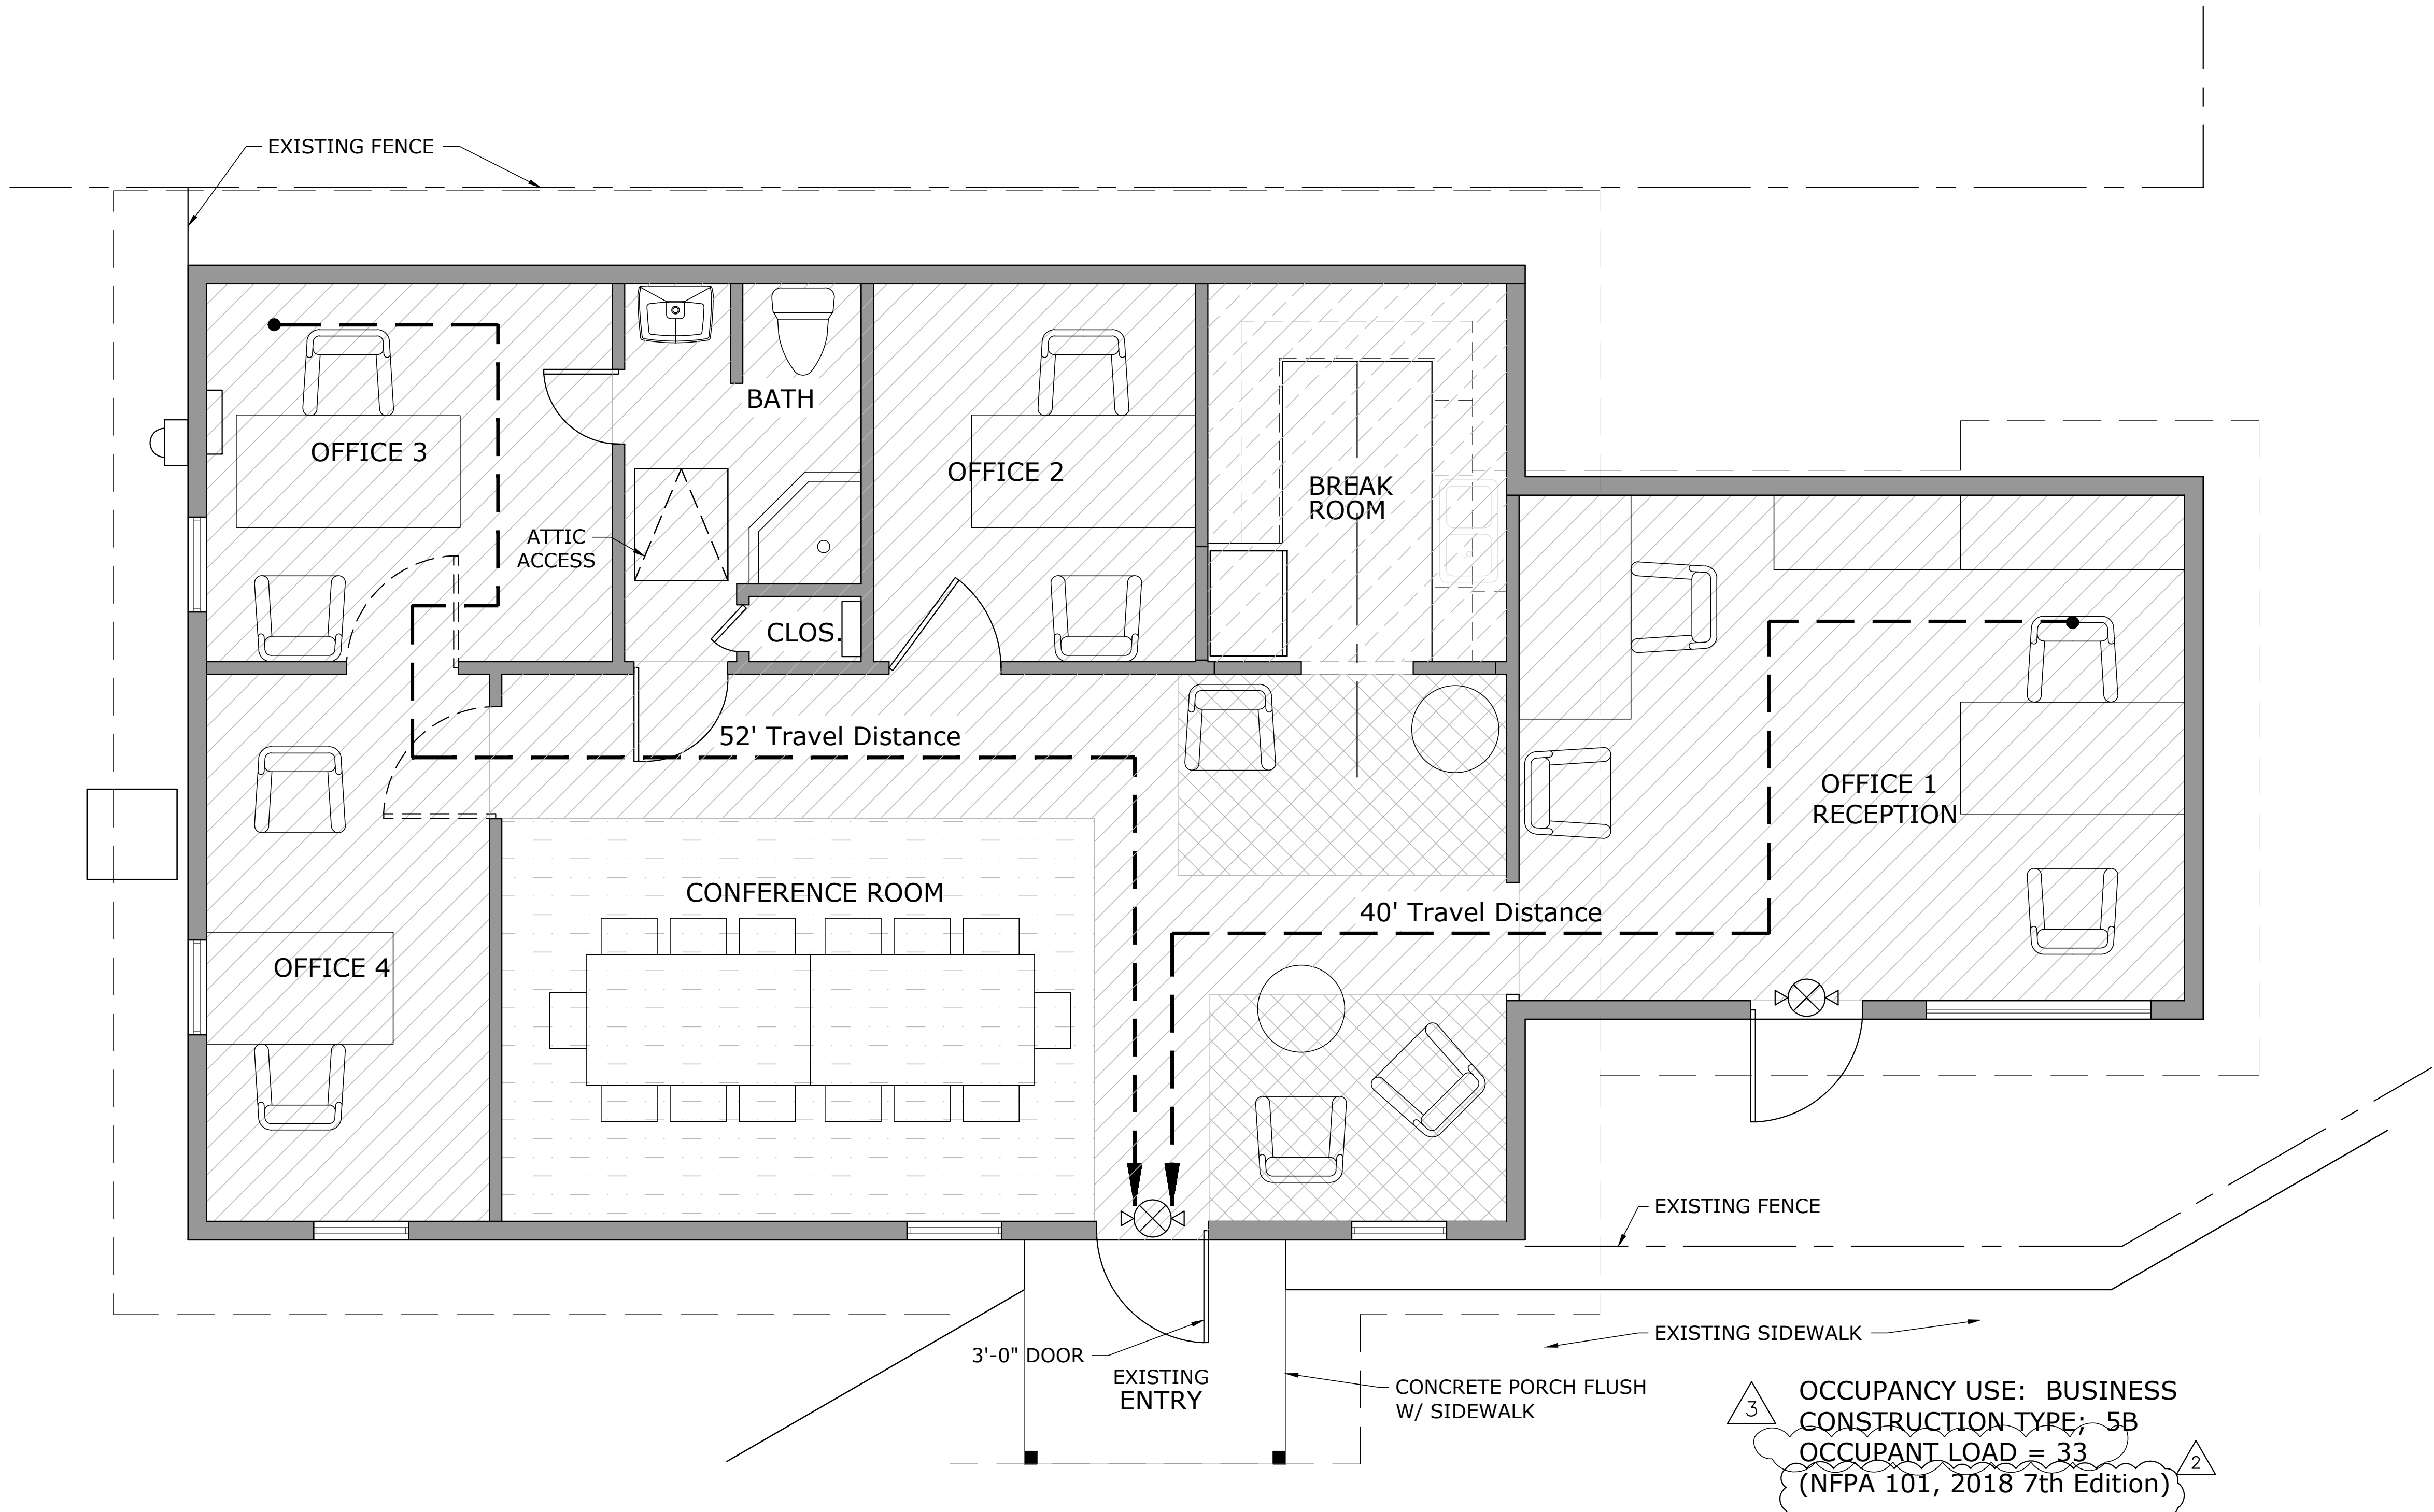

LIFE SAFETY PLAN

SCALE: 3/8" = 1'

3

OCCUPANCY USE: BUSINESS
CONSTRUCTION TYPE: 5B
OCCUPANT LOAD = 33
(NFPA 101, 2018 7th Edition)

2

	OCCUP. LOAD FACTOR	TOTAL SF	OCCUP. LOAD	EGRESS LOAD WIDTH
	WAITING AREA	7	96 SF	14
	OFFICE/BUSINESS	150	751 SF	5
	CONFERENCE	15	172 SF	12
	BREAK ROOM	50	82 SF	2
			33	

3