


OWNERSHIP OF DRAWINGS : THIS DOCUMENT AND THE IDEAS AND DESIGNS INCORPORATED HEREIN, AS AN INSTRUMENT OF PROFESSIONAL SERVICES, IS THE PROPERTY OF ARCHITECTURAL ALLIANCE INCORPORATED AND IS NOT TO BE USED, IN WHOLE OR IN PART, FOR ANY OTHER PROJECT WITHOUT THE WRITTEN AUTHORIZATION OF ARCHITECTURAL ALLIANCE INCORPORATED. ©COPYRIGHT 2013

LS1_DOWLEN ROAD MINOR CARE.DWG

1 LIFE SAFETY FLOOR PLAN
1/8" = 1'-0"

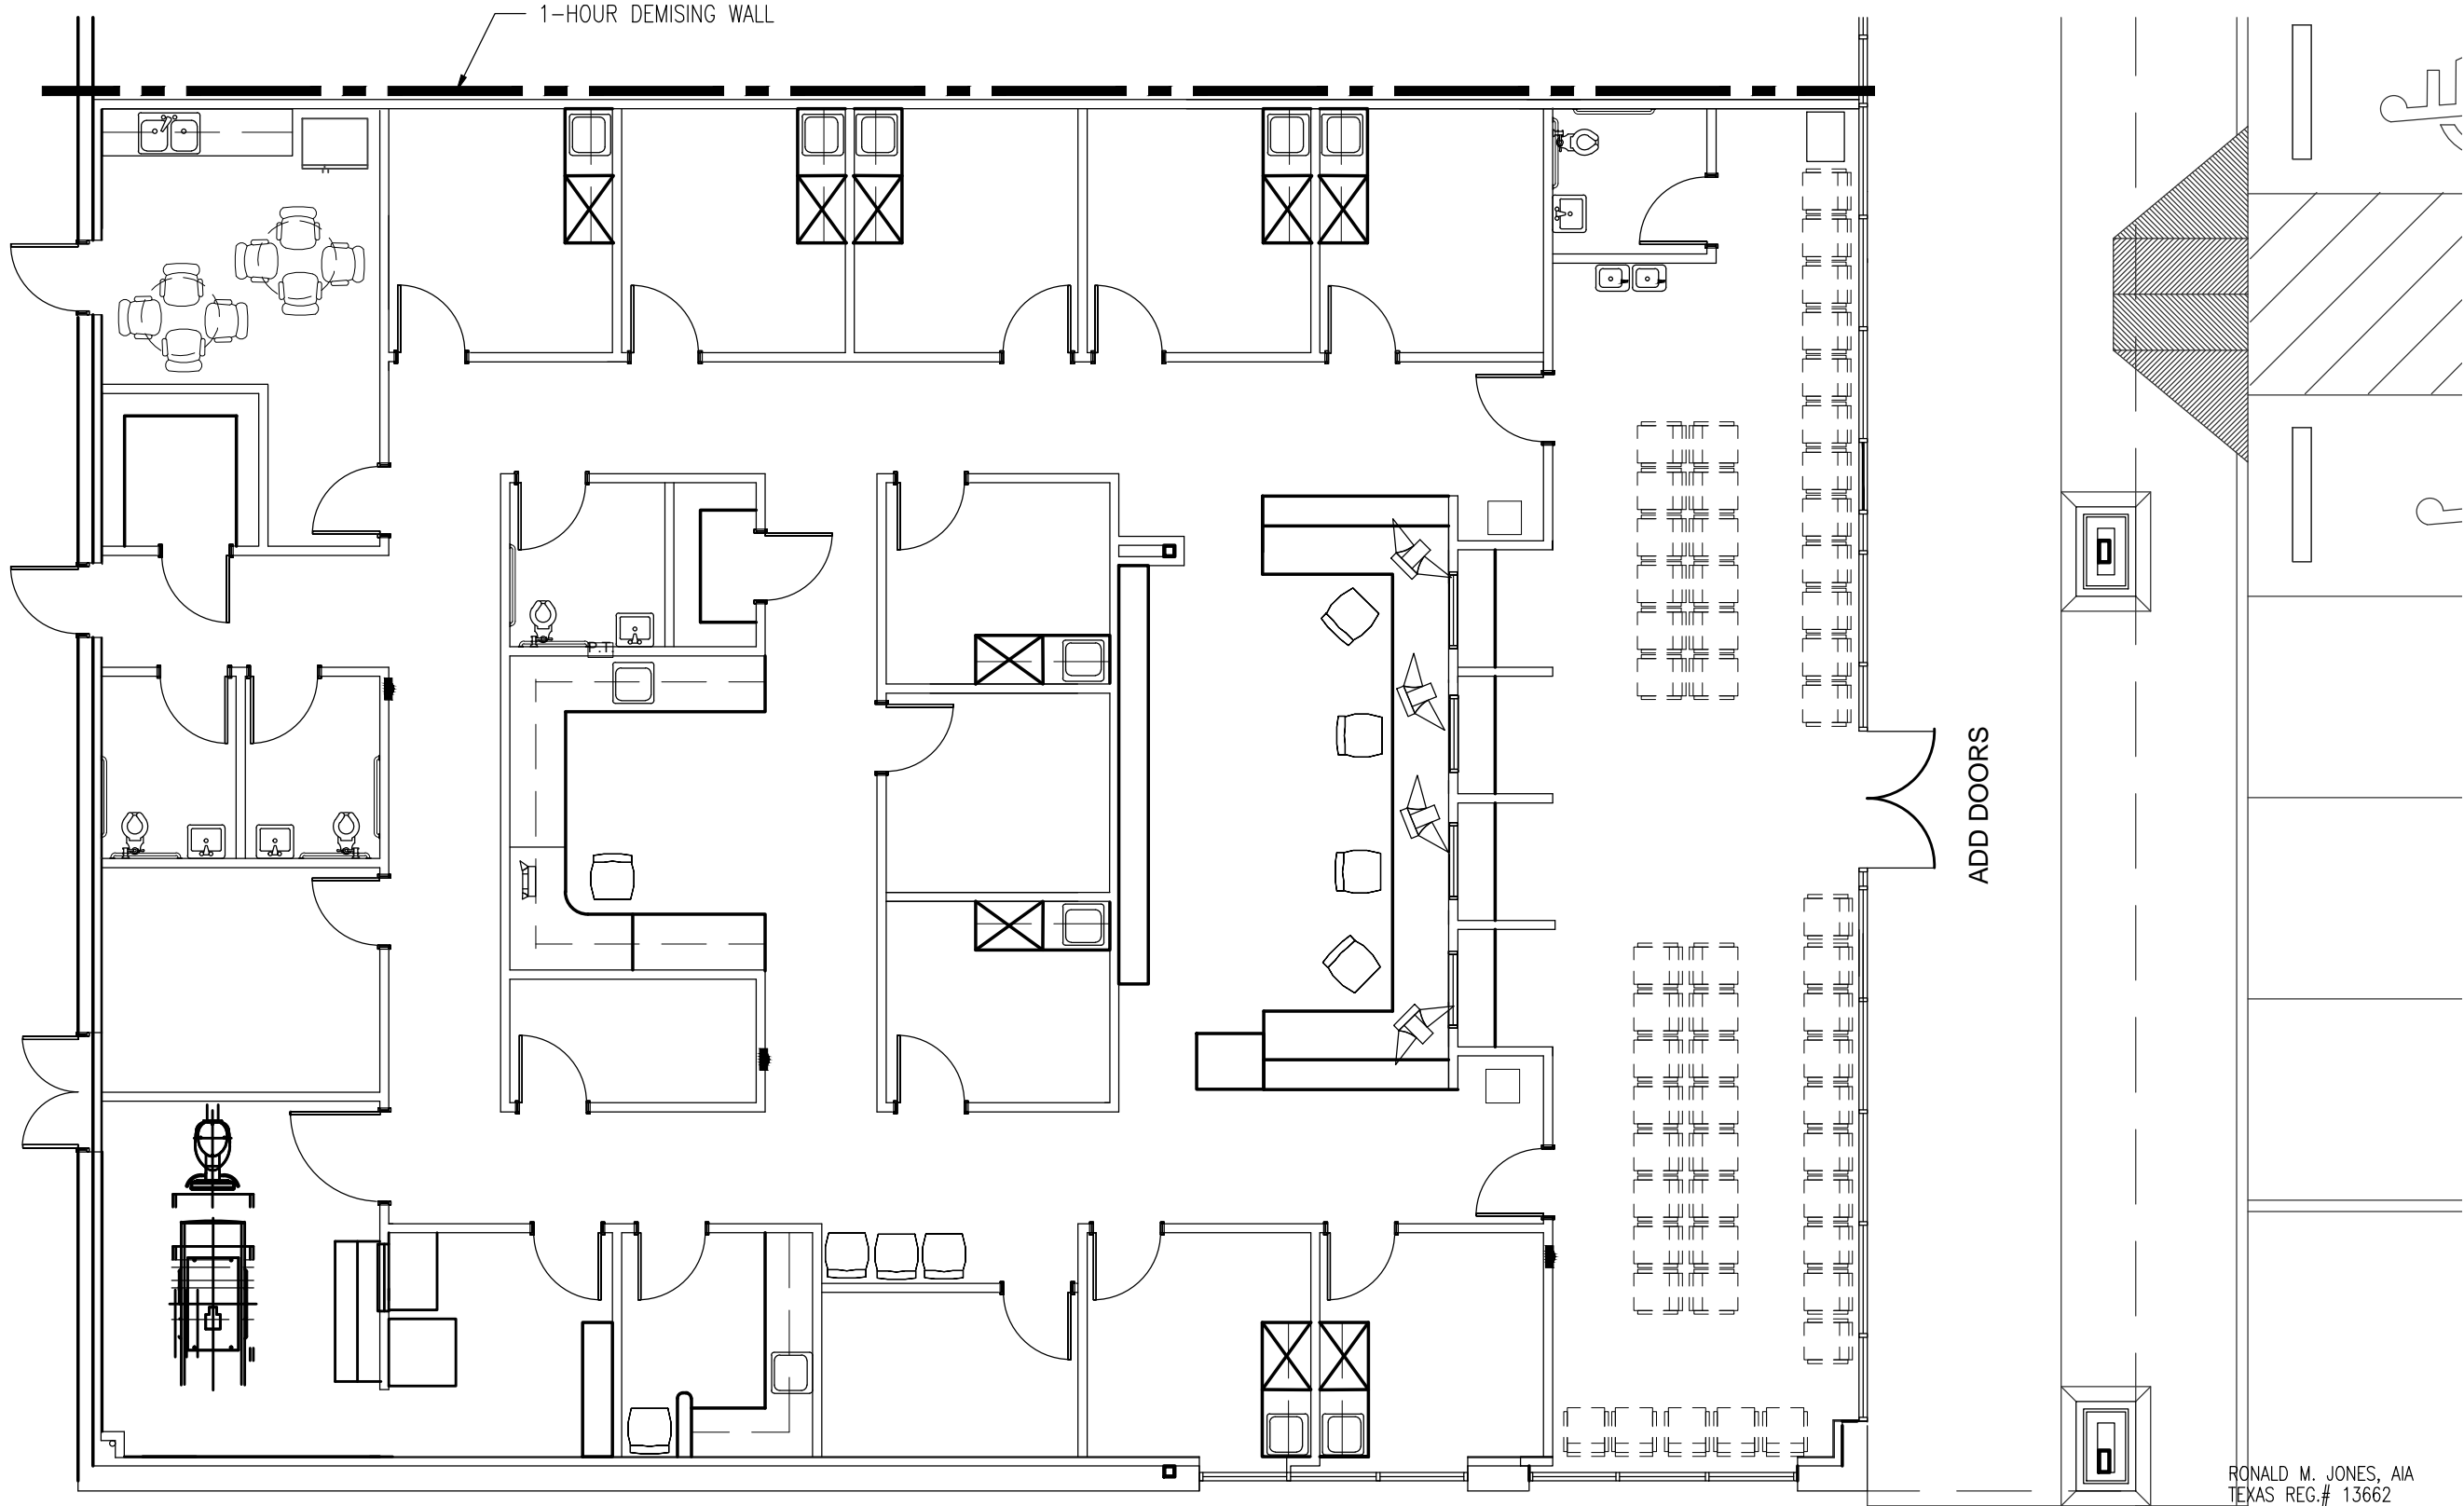

RONALD M. JONES, AIA
TEXAS REG.# 13662

DATE: 2/4/2013

THIS DOCUMENT MAY NOT
BE USED FOR BIDDING,
PERMIT, OR CONSTRUCTION
PURPOSES.



Architectural Alliance Incorporated

350 PINE ST., SUITE 720
BEAUMONT, TEXAS 77701
(409) 866-7196

J. ROB CLARK, A.I.A.
RONALD M. JONES, A.I.A.

DOWLEN ROAD MINOR CARE CLINIC

CHRISTUS Healthcare

2/4/2013
DATE

LS1
SHEET NO.
1323
Project Number