


EXTERIOR DOOR SCHEDULE ONLY			
#	SIZE	DESCRIPTION	NOTES (+ OR EQUIVALENT) HARDWARE (+OR EQUIVALENT)
1	6050	STOREFRONT UNIT AS SPL. W/ 2-3000 DOORS TEMP. AS REQD	CLOSER/ EXIT DEVICE/ NIGHT LATCH (ACCESS MONITORED BY OWNER) MAG. LOCK
2	3050	PAIR, METAL W/ VISION PANEL	CLOSER/ EXIT DEVICE/ NIGHT LATCH (ACCESS MONITORED BY OWNER)
3	3050	METAL	CLOSER/ STOREROOM LOCK SET
4	3050	METAL W/ VISION PANEL	CLOSER/ EXIT DEVICE/ NIGHT LATCH (ACCESS MONITORED BY OWNER)
4B	3050	METAL W/ VISION PANEL	CLOSER/ EXIT DEVICE/ NIGHT LATCH (ACCESS MONITORED BY OWNER) ACCESS CONTROL SYSTEM
5	3050	METAL	CLOSER/ ENTRANCE/OFFICE LOCK DOOR HOLDER/ KICK PLATE
6	3050	METAL W/ VISION PANEL	CLOSER/ EXIT DEVICE/ EXIT LOCK (ACCESS MONITORED BY OWNER)

EXTERIOR WINDOW SCHEDULE ONLY			
SYMB	SIZE	DESCRIPTION	NOTES
◇	4040	FIXD	W/ SILL @ 3'-0" AFF
◇	3050	FIXD	W/ SILL @ 3'-0" AFF
◇	3040	FIXD, TEMPERED	W/ SILL @ 4'-0" AFF
◇	4030	FIXD, TEMPERED	W/ SILL @ 9'-0" AFF
◇	3040	FIXD	W/ SILL @ 3'-0" AFF
◇	3020	FIXD	W/ SILL @ 4'-0" AFF
◇	3040	FIXD	W/ SILL @ 4'-0" AFF
◇	2030	FIXD	W/ SILL @ 6'-0" AFF
◇	3040	FIXD	W/ SILL @ 12'-6" AFF
◇	6030	FIXD	W/ SILL @ 13'-6" AFF
◇	4040	VELUX SKYLIGHT - MAINTENANCE FREE CMA, POLYCARBONITE OVER CLEAR ACRYLIC	@ CEILING, FLASHING AS REQD
◇	3030	VELUX SKYLIGHT - MAINTENANCE FREE CMA, POLYCARBONITE OVER CLEAR ACRYLIC	@ CEILING, FLASHING AS REQD

NOTE: ALL WINDOWS IN MPR TO BE CATEGORY II OF CPSC 16 CFR 1201
**ALL WINDOWS TO BE PELLA 350 SERIES - VINYL FIXED 1-1/4" ADVANCED LOW E TRIP-PANE 1 G W/ ARGON.
WITH BROWN EXTERIOR & WHITE INTERIOR.

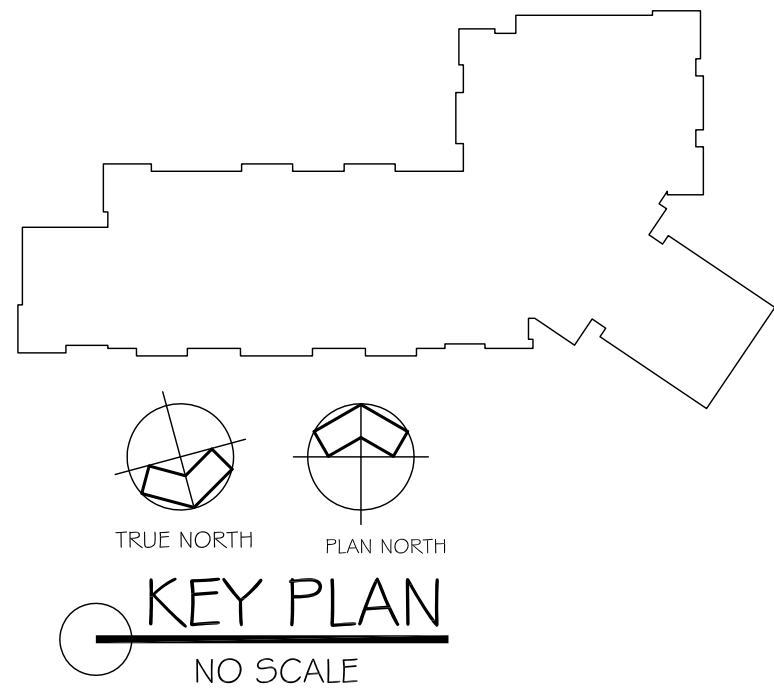

FLOOR PLAN NOTES:

- All exterior walls & plumbing walls to be 2x6's @ 16" o.c. unless noted otherwise.
- All interior walls to be 2x4's @ 16" o.c. unless noted otherwise.
- Some closet space may be required for HVAC ducting. Refer HVAC contractor.
- Refer builder specific notes as required.
- All walls over 12' high to be 2x6's @ 16" o.c.
- Window sizes may vary due to type and manufacturer.

NOTES:

- Any discrepancies must be brought to the architects' attention for revision prior to the start of construction.
- Refer to all local codes for plumbing, mechanical, & electrical requirements.
- Builder to verify all notes & dimensions prior to construction.

CLAUSE

Cross Timbers Architects assumes no liability for any structure built from these plans. Before construction, the purchaser, builder, or contractor must verify dimensions, compliance with all applicable codes, and any other requirements. Only a qualified engineer, architect, or structural engineer is permitted to alter these plans. These plans shall remain the property of Cross Timbers Architects and shall not be reproduced without written permission.

DATE: APRIL 5, 2013

DRAWN BY: TIM

REVISIONS: MAY 31, 2013

CROSS TIMBERS ARCHITECTS
3605 YUCCA DRIVE SUITE 102
FLOWER MOUND, TEXAS 75028
PHONE: (972) 355-7754 FAX: (972) 355-7761



APRIL 5, 2013

A CUSTOM PROJECT FOR:

WONDERLAND

MONTESSORI ACADEMY

JOB #

12-064

SHEET

A-4

OF 11

SQUARE FOOTAGE	
A/C SPACE	15658 S.F.
TOTAL GROSS	15658 S.F.
COVERED PORCHES	135 S.F.
PORTE-COCHERE	1742 S.F.
RISER ROOM	33 S.F.
TOTAL GROSS S.F. UNDER ROOF	17568 S.F.

FIRST FLOOR PLAN - EXTERIOR DIMENSION CONTROL PLAN

1/8" = 1' - 0" scale