


SEAL:


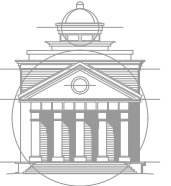


**ARCHITECT :**  
 GARY MIRAK  
 ARCHITECT, NCARB,  
 LEED AP (bd+c)  
 PHONE: (469) 682-5630  
 Email:  
 GMIRAK.ARCHITECT@GMAIL.COM

**PROJECT:**  
 OFFICE BUILDING  
 ADDRESS: 9550  
 SKILLMAN,  
 DALLAS, TEXAS


**SHEET INFO:**  
 SHEET TITLE **OVERALL FLOOR PLAN**  
 ISSUE DATE **7/05/2023**  
 ISSUE PACKAGE PERMIT DRAWINGS

**SHEET NUMBER:**  
**FLOOR 02**

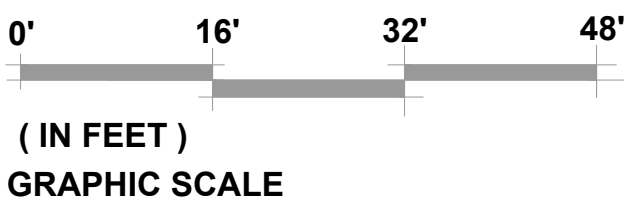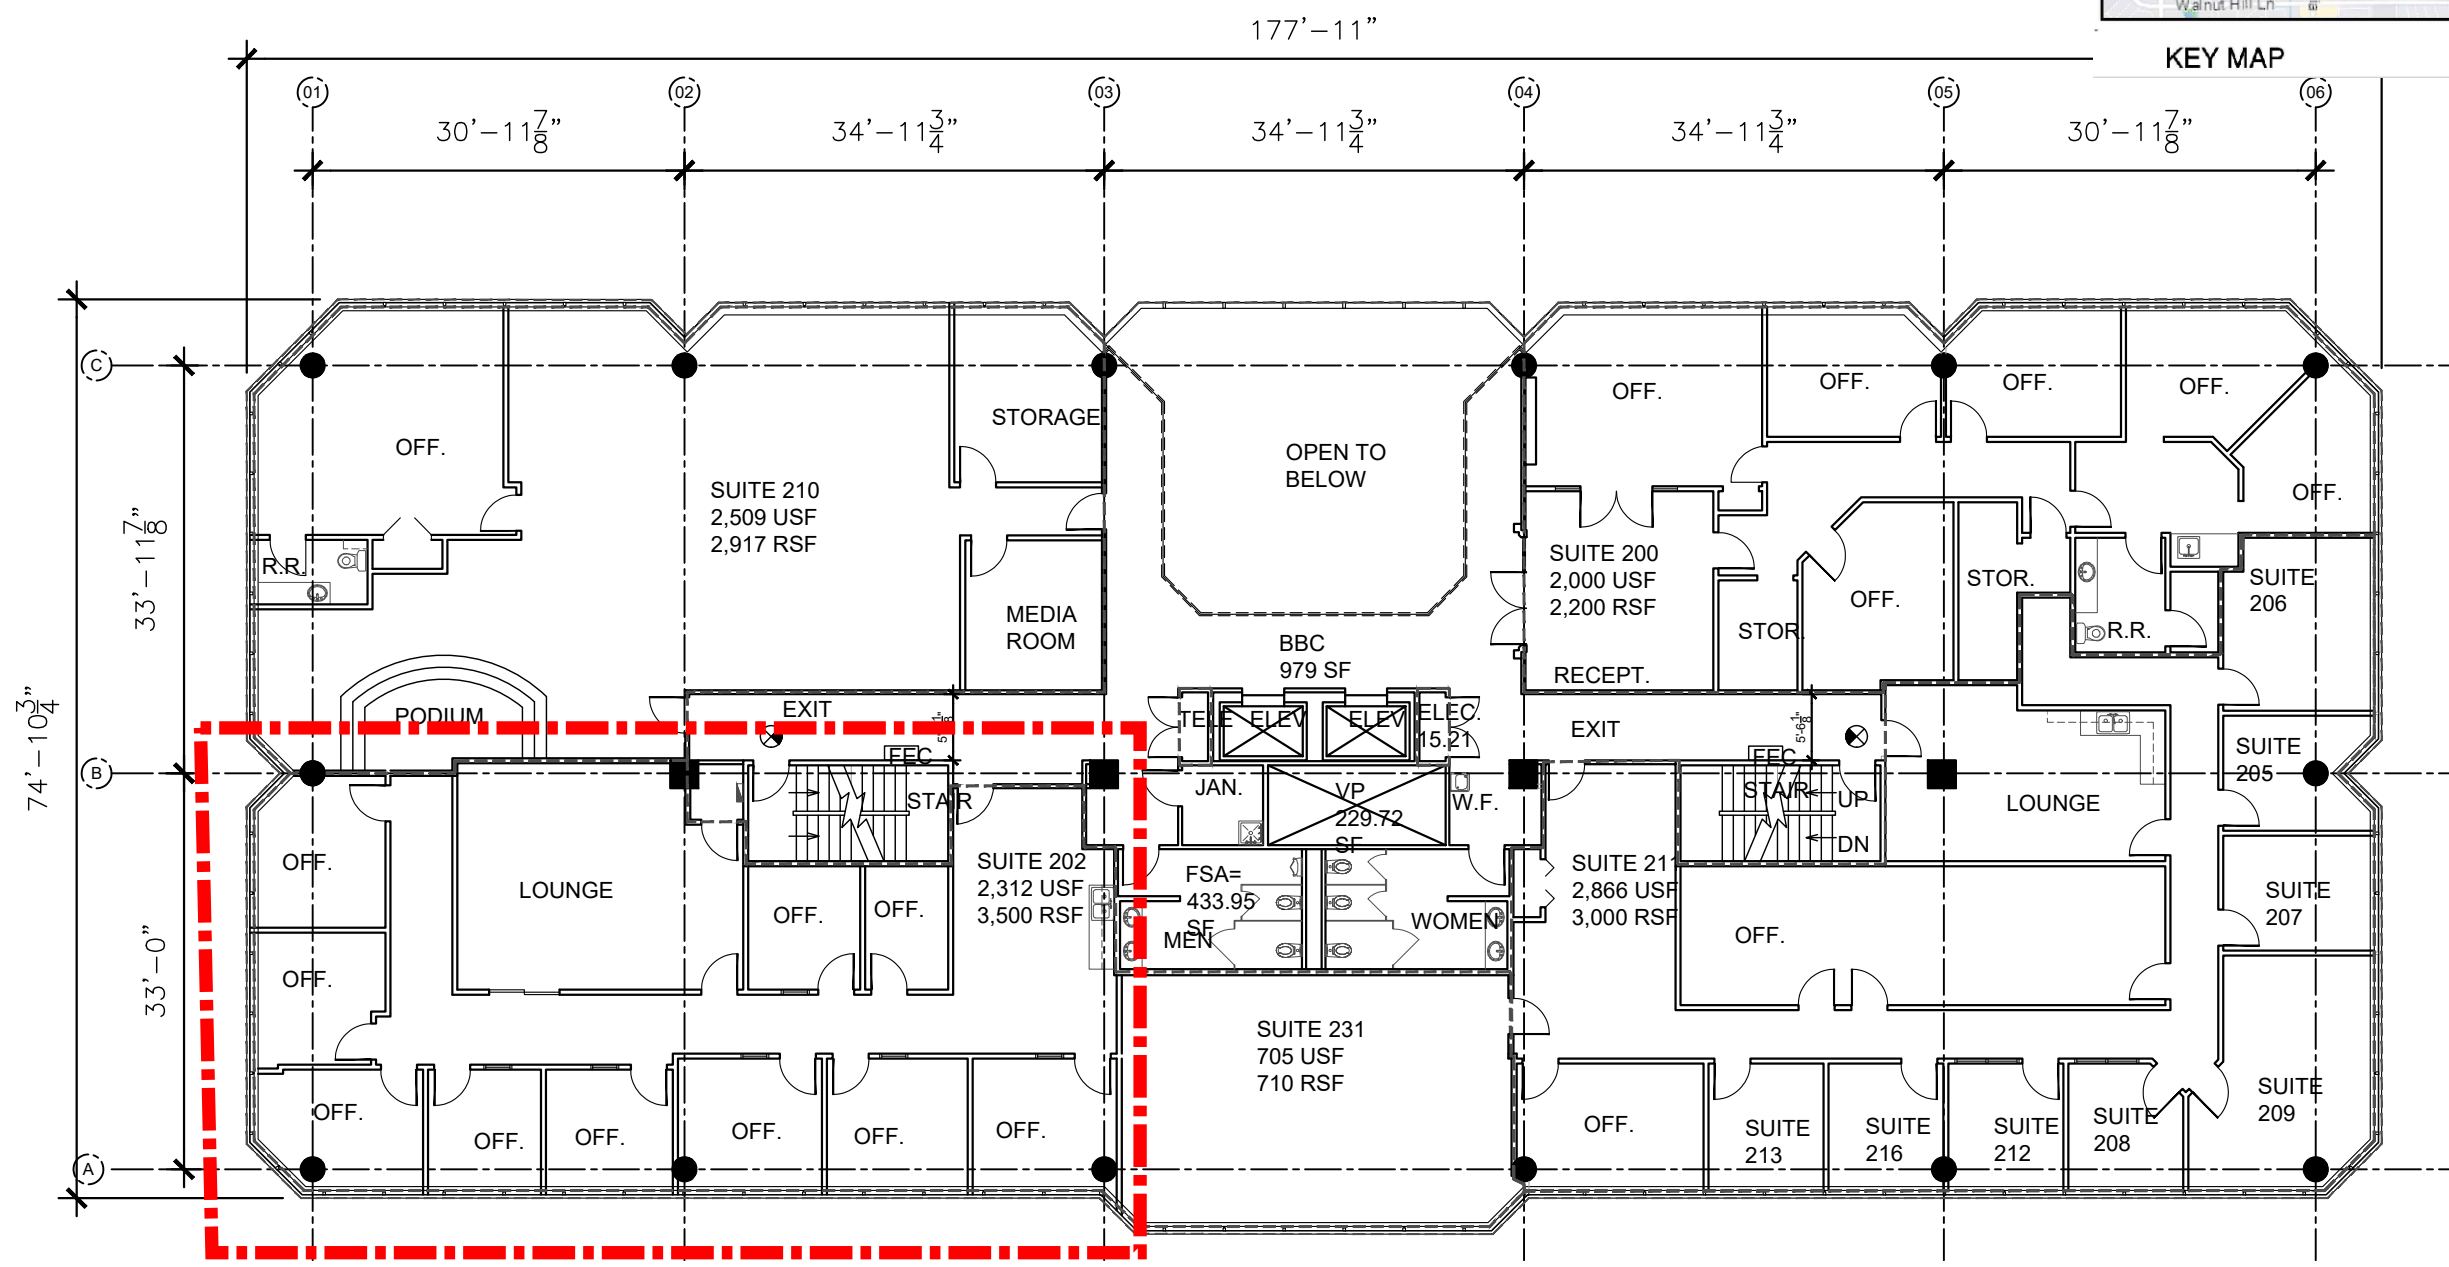

**01 OVERALL FLOOR PLAN - LEVEL-02**  
 SCALE: 1/16"=1'-0"

FLOOR PLAN LEGEND	
EXIT LIGHTS ( SINGLE FACE)	
FIRE EXTINGUISHER CABINET	

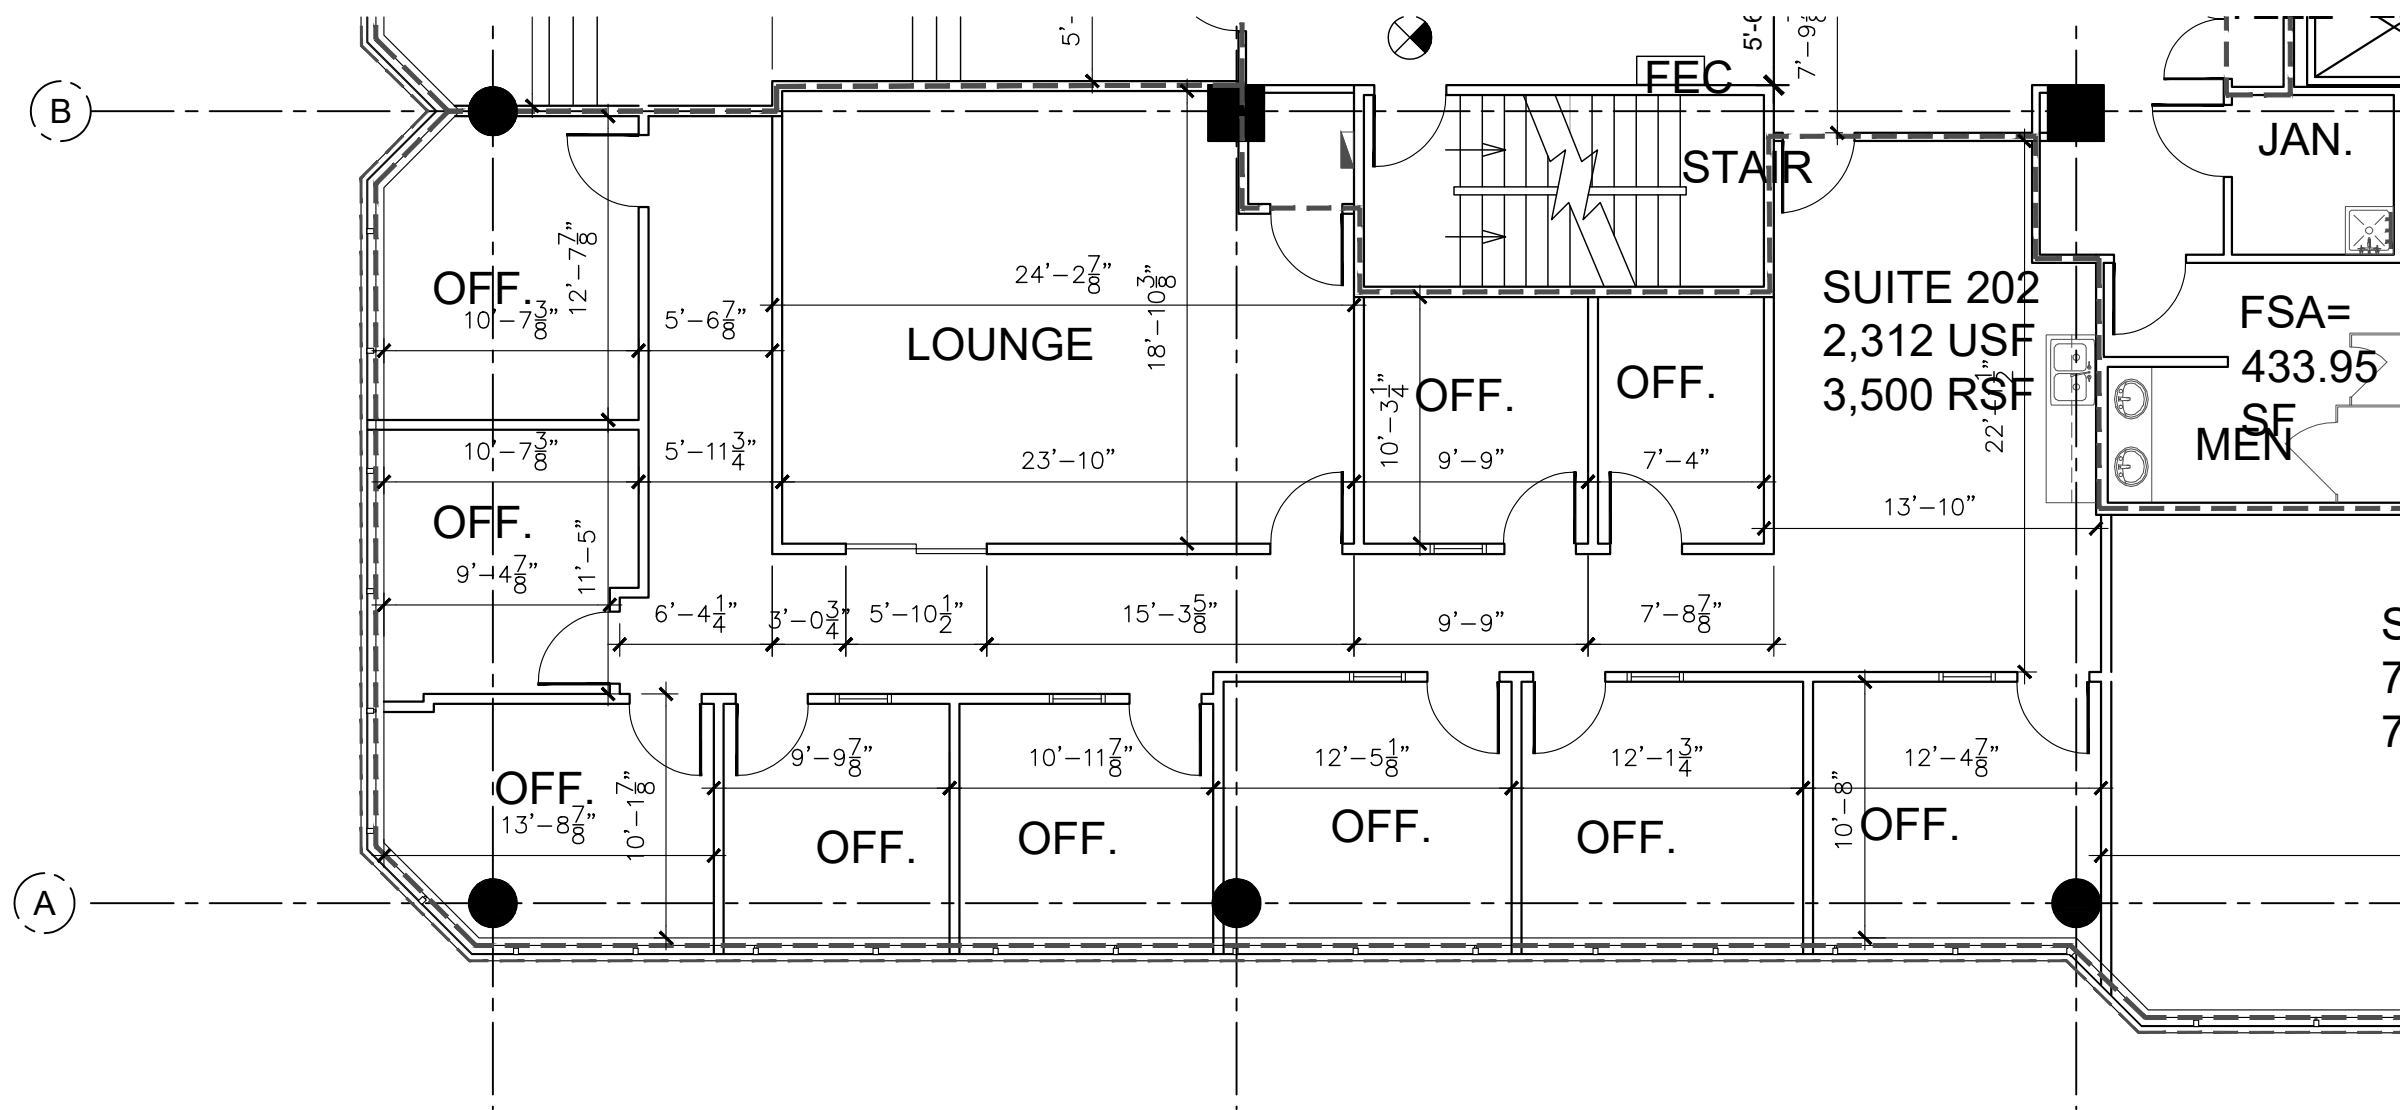

SEAL:



**ARCHITECT :**  
 GARY MIRAK  
 ARCHITECT, NCARB,  
 LEED AP (bd+c)  
 PHONE: (469) 682-5630  
 Email:  
 GMIRAK.ARCHITECT@GMAIL.COM

**PROJECT:**  
 OFFICE BUILDING  
 ADDRESS: 9550  
 SKILLMAN,  
 DALLAS, TEXAS

**SHEET INFO:**  
 SHEET TITLE SUITE FLOOR PLAN

ISSUE DATE 7/05/2023  
 ISSUE PACKAGE PERMIT DRAWINGS

**SHEET NUMBER:**  
**SUITE 202**

**01 FLOOR PLAN - SUITE 202**

SCALE: 1/8" = 1'-0"

FLOOR PLAN LEGEND	
EXIT LIGHTS ( SINGLE FACE)	
FIRE EXTINGUISHER CABINET	

