


MARKETST

REALTY
AN ATELIER FOR THE ART OF SPACES

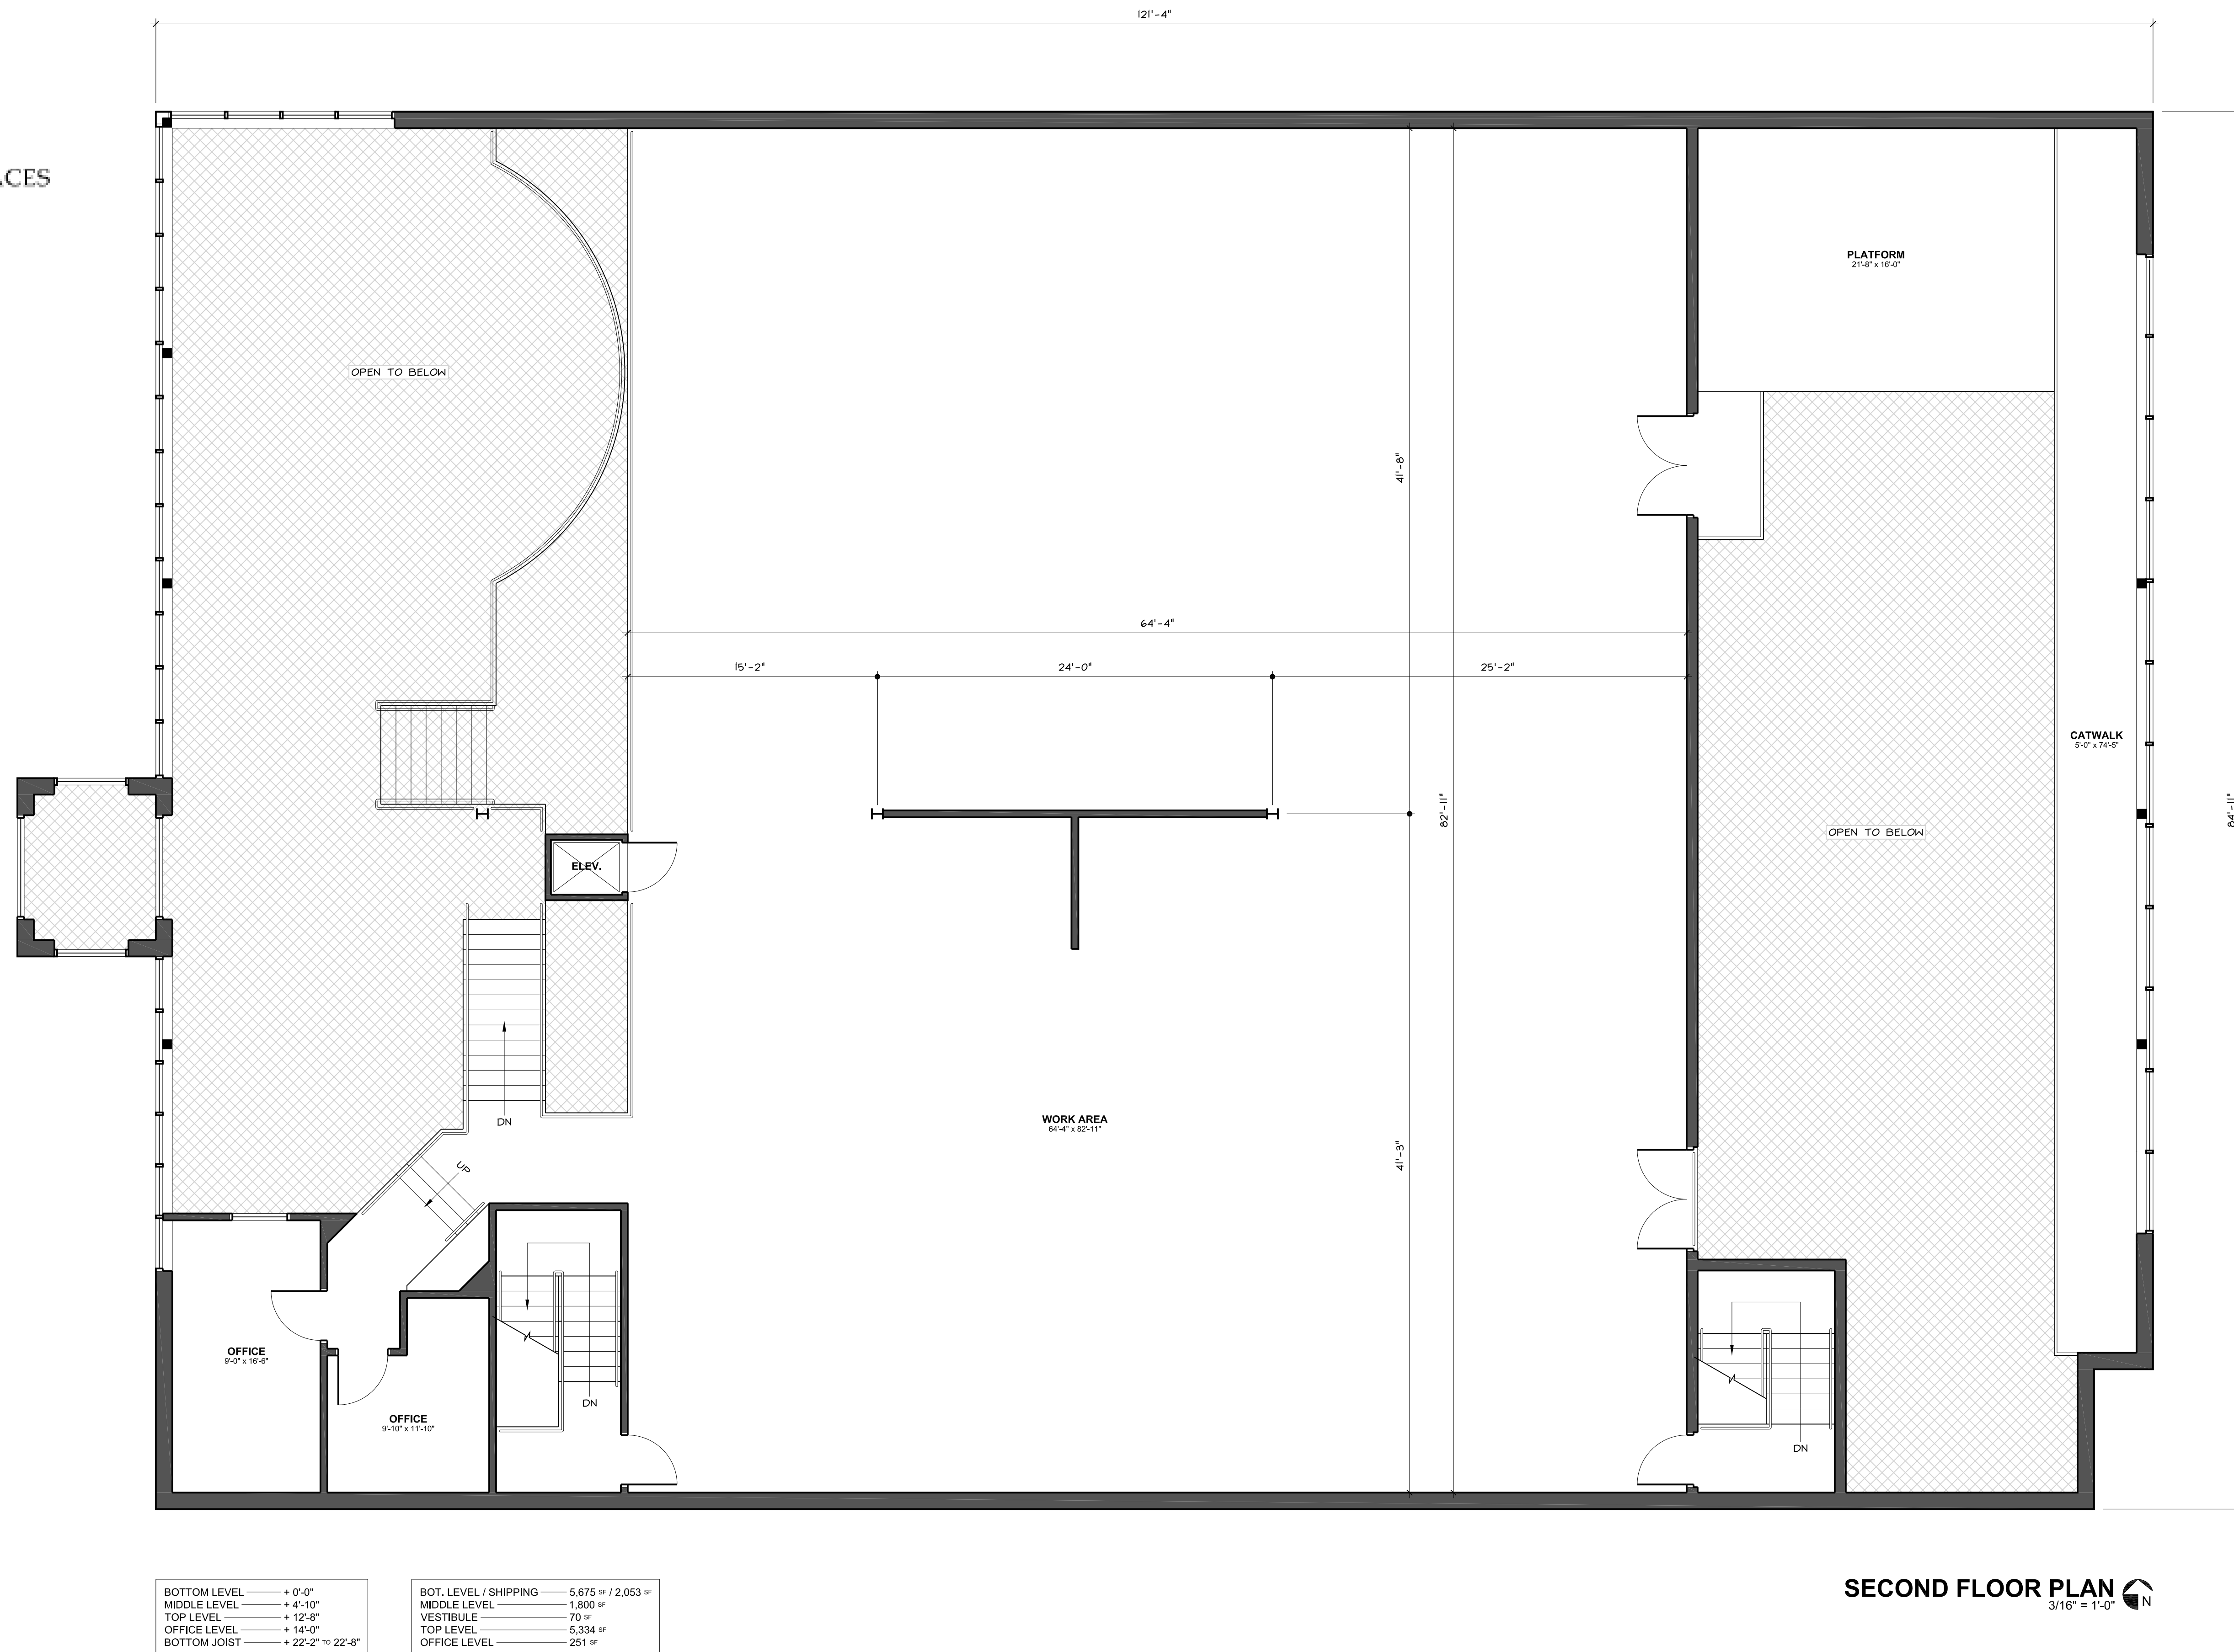

BOTTOM LEVEL	+ 0'-0"
MIDDLE LEVEL	+ 4'-10"
TOP LEVEL	+ 12'-8"
OFFICE LEVEL	+ 14'-0"
BOTTOM JOIST	+ 22'-2" TO 22'-8"

BOT. LEVEL / SHIPPING	5,675 sf / 2,053 sf
MIDDLE LEVEL	1,800 sf
VESTIBULE	70 sf
TOP LEVEL	5,334 sf
OFFICE LEVEL	251 sf

SECOND FLOOR PLAN
3/16" = 1'-0" 


PROJECT NO.
19-006

ISSUED
2/18/19

DRAWN
R.LJR

A2

SECOND FLOOR PLAN

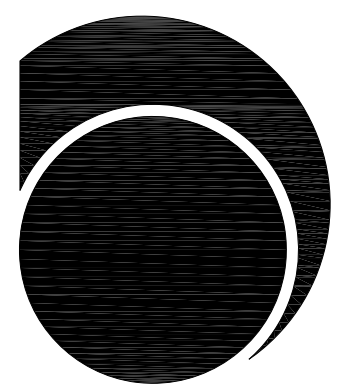

OLSAVSKY JAMINET · ARCHITECTS

KUTLICK REALTY - MARKET STREET PROPERTY
7373 MARKET STREET
BOARDMAN, OHIO 44512

114 EAST FRONT STREET
YOUNGSTOWN, OHIO
(330) 744-8981

THE INFORMATION CONTAINED ON THIS DRAWING WAS ORIGINATED BY AND IS THE EXCLUSIVE PROPERTY OF OLSAVSKY JAMINET ARCHITECTS. IT IS PROVIDED IN CONFIDENCE WITH THE UNDERSTANDING THAT IT SHALL NOT BE DUPLICATED OR USED FOR CONSTRUCTION WITHOUT WRITTEN PERMISSION FROM OLSAVSKY JAMINET ARCHITECTS.

REVISION