

DRAWN BY: DF

CHECKED BY: DF



400 N. SAINT PAUL ST.
SUITE 850
DALLAS, TEXAS 75201
OFFICE: 214-675-9175

SITE PLAN


ALLIANCE GATEWAY RETAIL DEVELOPMENT
3033 ALLIANCE GATEWAY FREEWAY
FORT WORTH, TEXAS 76262

DATE	DESCRIPTION	BY

SCALE:
AS NOTED

PROJECT NO.
200-01

SHEET NO.
A1.0

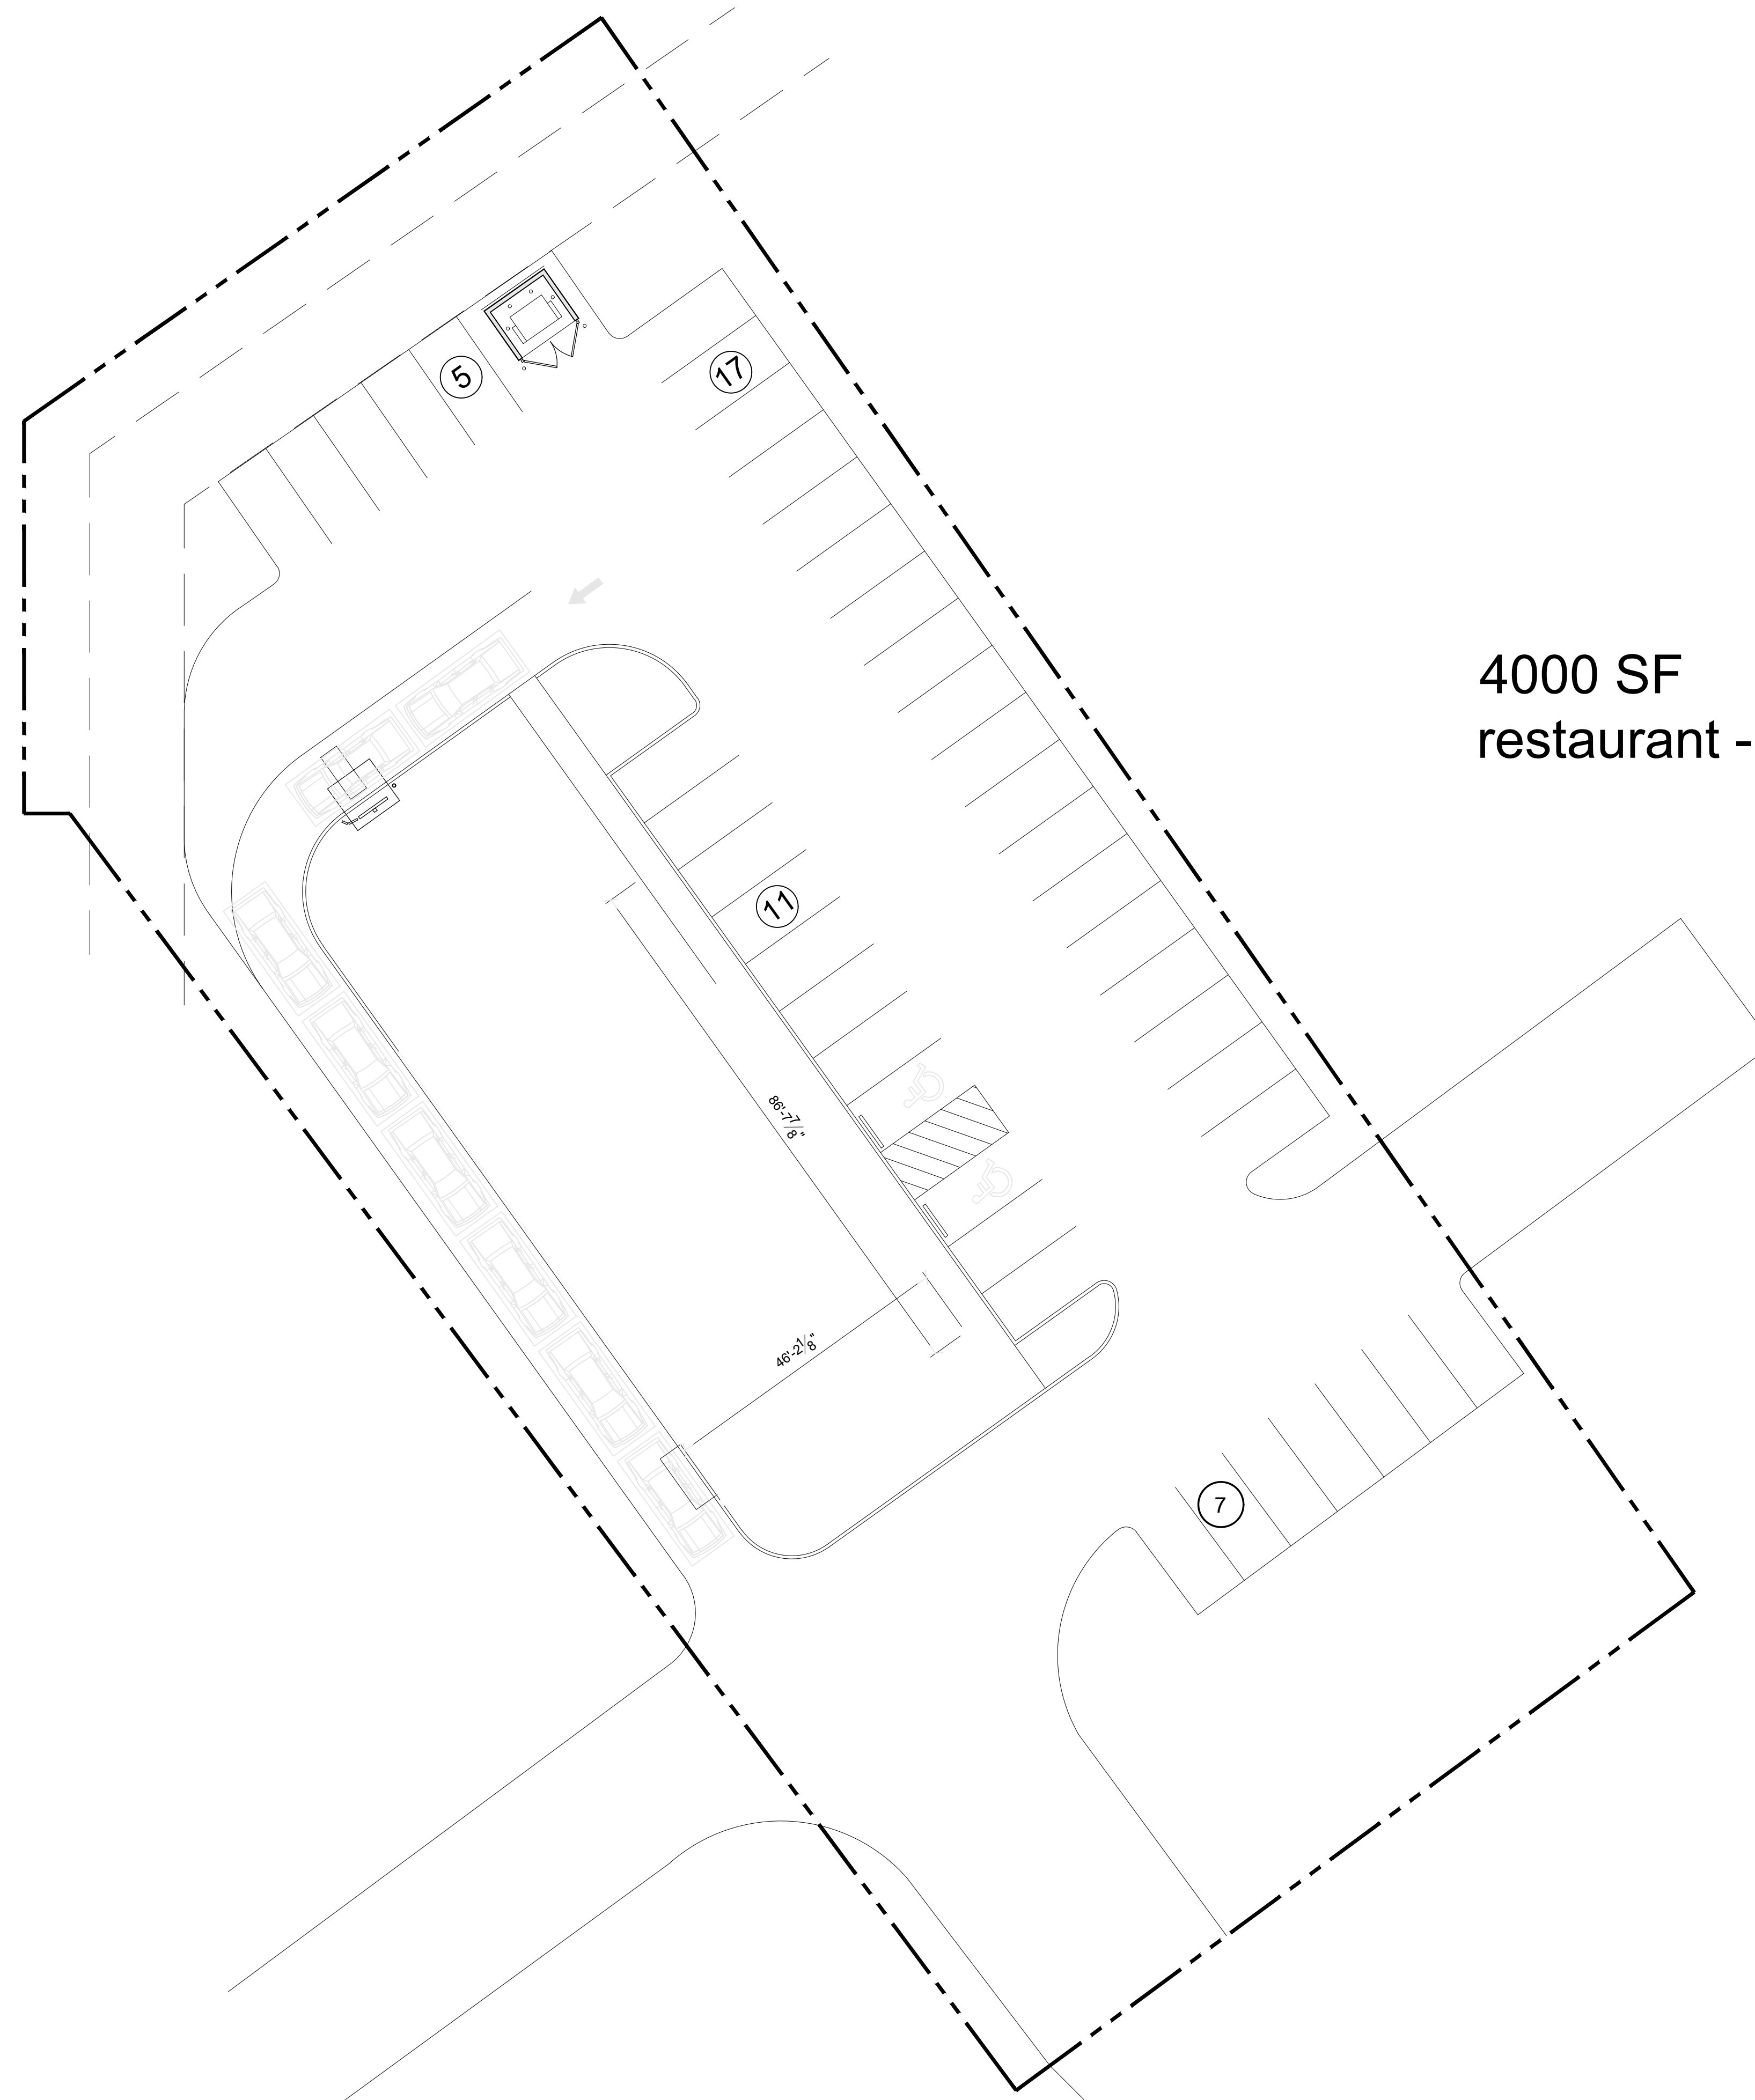

4000 SF
restaurant - 40 spaces req.

1 SITE PLAN
A1.0 SCALE: 1/16" = 1'-0"

