

PRELIMINARY  
NOT TO BE USED  
FOR  
REGULATORY  
APPROVAL,  
PERMITTING OR  
CONSTRUCTION



SHELL BUILDING  
200 NICHOLAS COURT  
GRANBURY, TX



1 NORTH ELEVATION  
SCALE: 3/16" = 1'-0"




2 EAST ELEVATION  
SCALE: 3/16" = 1'-0"

EXTERIOR FINISH SCHEDULE			
ITEM	COLOR	MANUFACTURER	REMARKS
(F-1) THIN BRICK VENEER	MANGENESE BROWN VELOUR THIN BRICK	ENDICOTT CLAY PRODUCTS	GROUT XXX
(F-2) THIN STONE VENEER	WHITE	KONI MATERIALS	NATURAL
(F-3) STONE SILL	WHITE	KONI MATERIALS	NATURAL
(P-1) PAINT FINISH	WHITE FLOUR	BEST SOURCE	-
(P-2) PAINT FINISH	WARM PEWTER	SW 9572	-
(M-1) PRE-ENGINEERED AWNING	BLACK	ARCHITECTURAL FABRICATION	HELIOS MODEL
(M-2) METAL PARAPET COPING	WHITE FLOUR	SW 7102	-
STOREFRONT FRAMES	DARK BRONZE ANODIZED	KAWNEER	REFER TO WINDOW & DOOR SCHEDULE
DOWN SPOUTS	TO MATCH WALL COLOR	AEP SPAN	FACTORY APPLIED DURTECH FINISH
ROOF LADDER	TO MATCH WALL COLOR	SHERMAN WILLIAMS	-
MISCELLANEOUS METALS	TO MATCH DARK BRONZE	SHERMAN WILLIAMS	-

\*\*NO SUBSTITUTIONS.\*\*

ROOF TOP HVAC EQUIPMENT TO BE FULLY SCREENED PER CITY OF OWASSO ZONING ORDINANCES.

BLACKSON BRICK  
CONTACT: BRAE BARTON  
817.874.3194  
BRAE@BLACKSONBRICK.COM

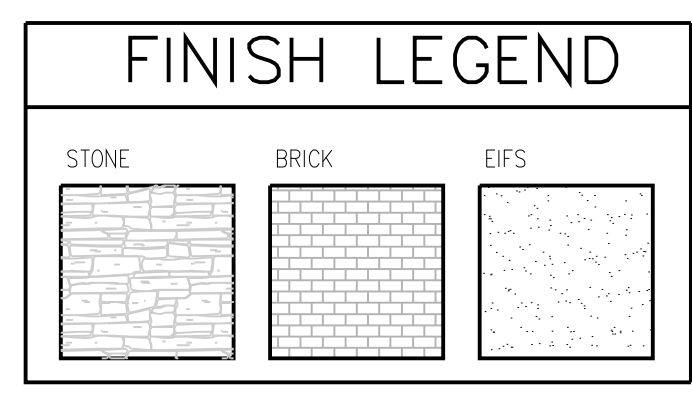

Revisions:

File Name:	25104_A2.0
Project No.:	25104
Date:	05/26/2025
Drawn By:	JLB
Checked By:	TI

SHEET  
A2.0  
EXTERIOR ELEVATIONS


PRELIMINARY  
NOT TO BE USED  
FOR  
REGULATORY  
APPROVAL,  
PERMITTING OR  
CONSTRUCTION



**SHELL BUILDING**  
200 NICHOLAS COURT  
GRANBURY, TX

Revisions:  
File Name: 25104\_A2.0  
Project No: 25104  
Date: 05/26/2025  
Drawn By: JLB  
Checked By: TI

SHEET  
**A2.0**  
EXTERIOR  
ELEVATIONS

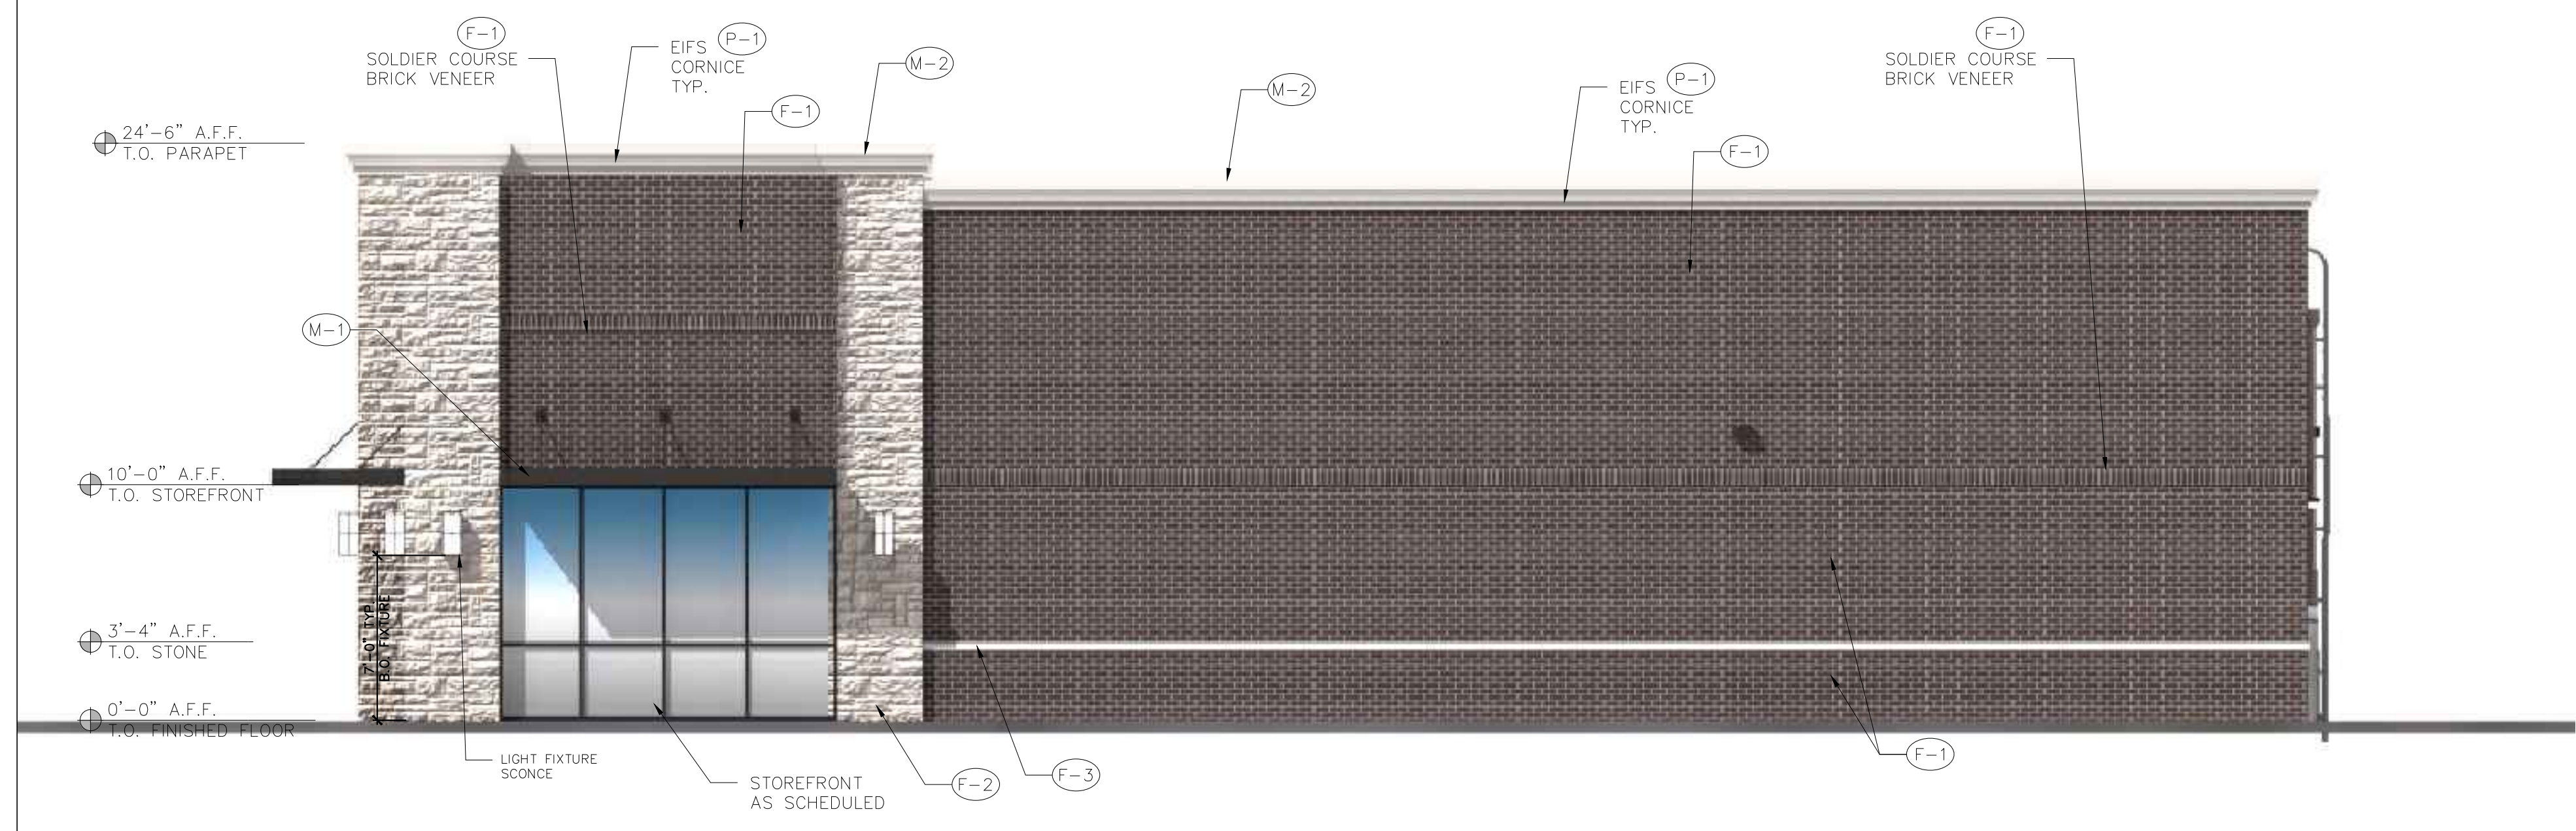



**1 WEST ELEVATION**  
SCALE: 1/4" = 1'-0"

ITEM	COLOR	MANUFACTURER	REMARKS
(F-1) THIN BRICK VENEER	MANGENESE BROWN VELOUR MODULAR	ENDICOTT CLAY PRODUCTS	GROUT XXX
(F-2) THIN STONE VENEER	WHITE	KONI MATERIALS	NATURAL
(P-1) PAINT FINISH	WHITE FLOUR	SW 7102	-
(P-2) PAINT FINISH	WARM PEWTER	SW 9572	-
(M-1) PRE-ENGINEERED AWNING	BLACK	ARCHITECTURAL FABRICATION	HELIOS MODEL
(M-2) METAL PARAPET COPING	WHITE FLOUR	SW 7102	-
STOREFRONT FRAMES	DARK BRONZE ANODIZED	KAWNEER	REFER TO WINDOW & DOOR SCHEDULE.
DOWN SPOUTS	TO MATCH WALL COLOR	AEP SPAN	FACTORY APPLIED DURTECH FINISH
ROOF LADDER	TO MATCH WALL COLOR	SHERMAN WILLIAMS	-
MISCELLANEOUS METALS	TO MATCH DARK BRONZE	SHERMAN WILLIAMS	-

\*\*NO SUBSTITUTIONS\*\*

ROOF TOP HVAC EQUIPMENT TO BE FULLY SCREENED PER CITY OF OWASSO ZONING ORDINANCES.

BLACKSON BRICK  
CONTACT: BRAE BARTON  
817.874.3194  
BRAE@BLACKSONBRICK.COM

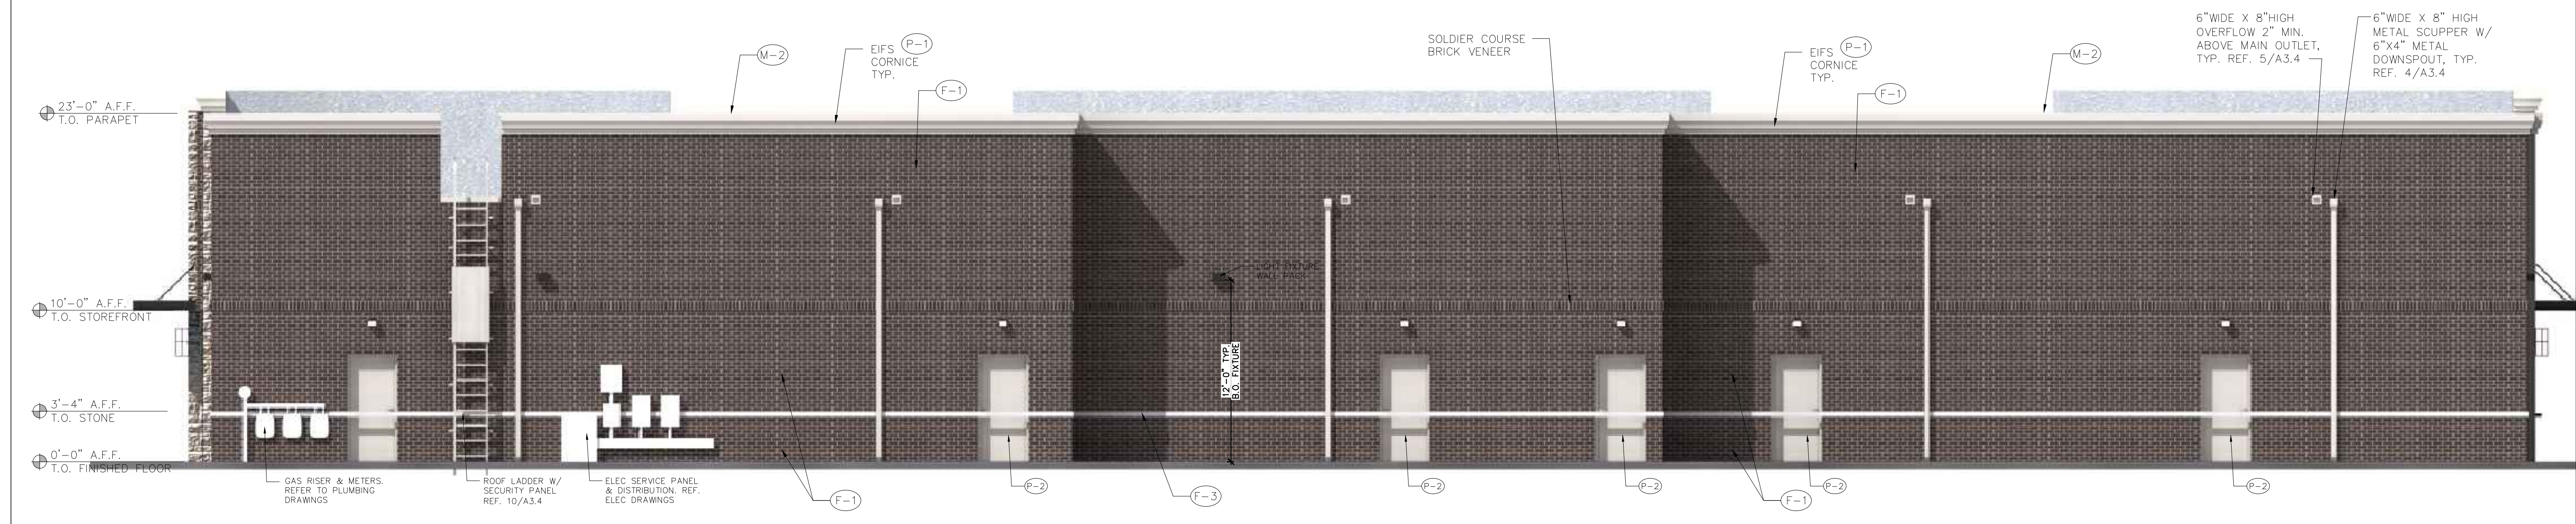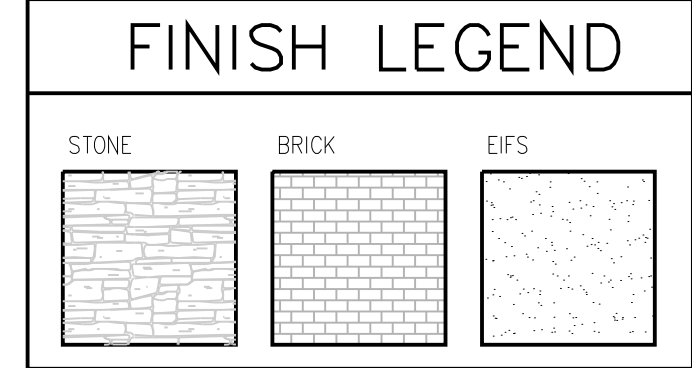

**2 SOUTH ELEVATION**  
SCALE: 1/4" = 1'-0"