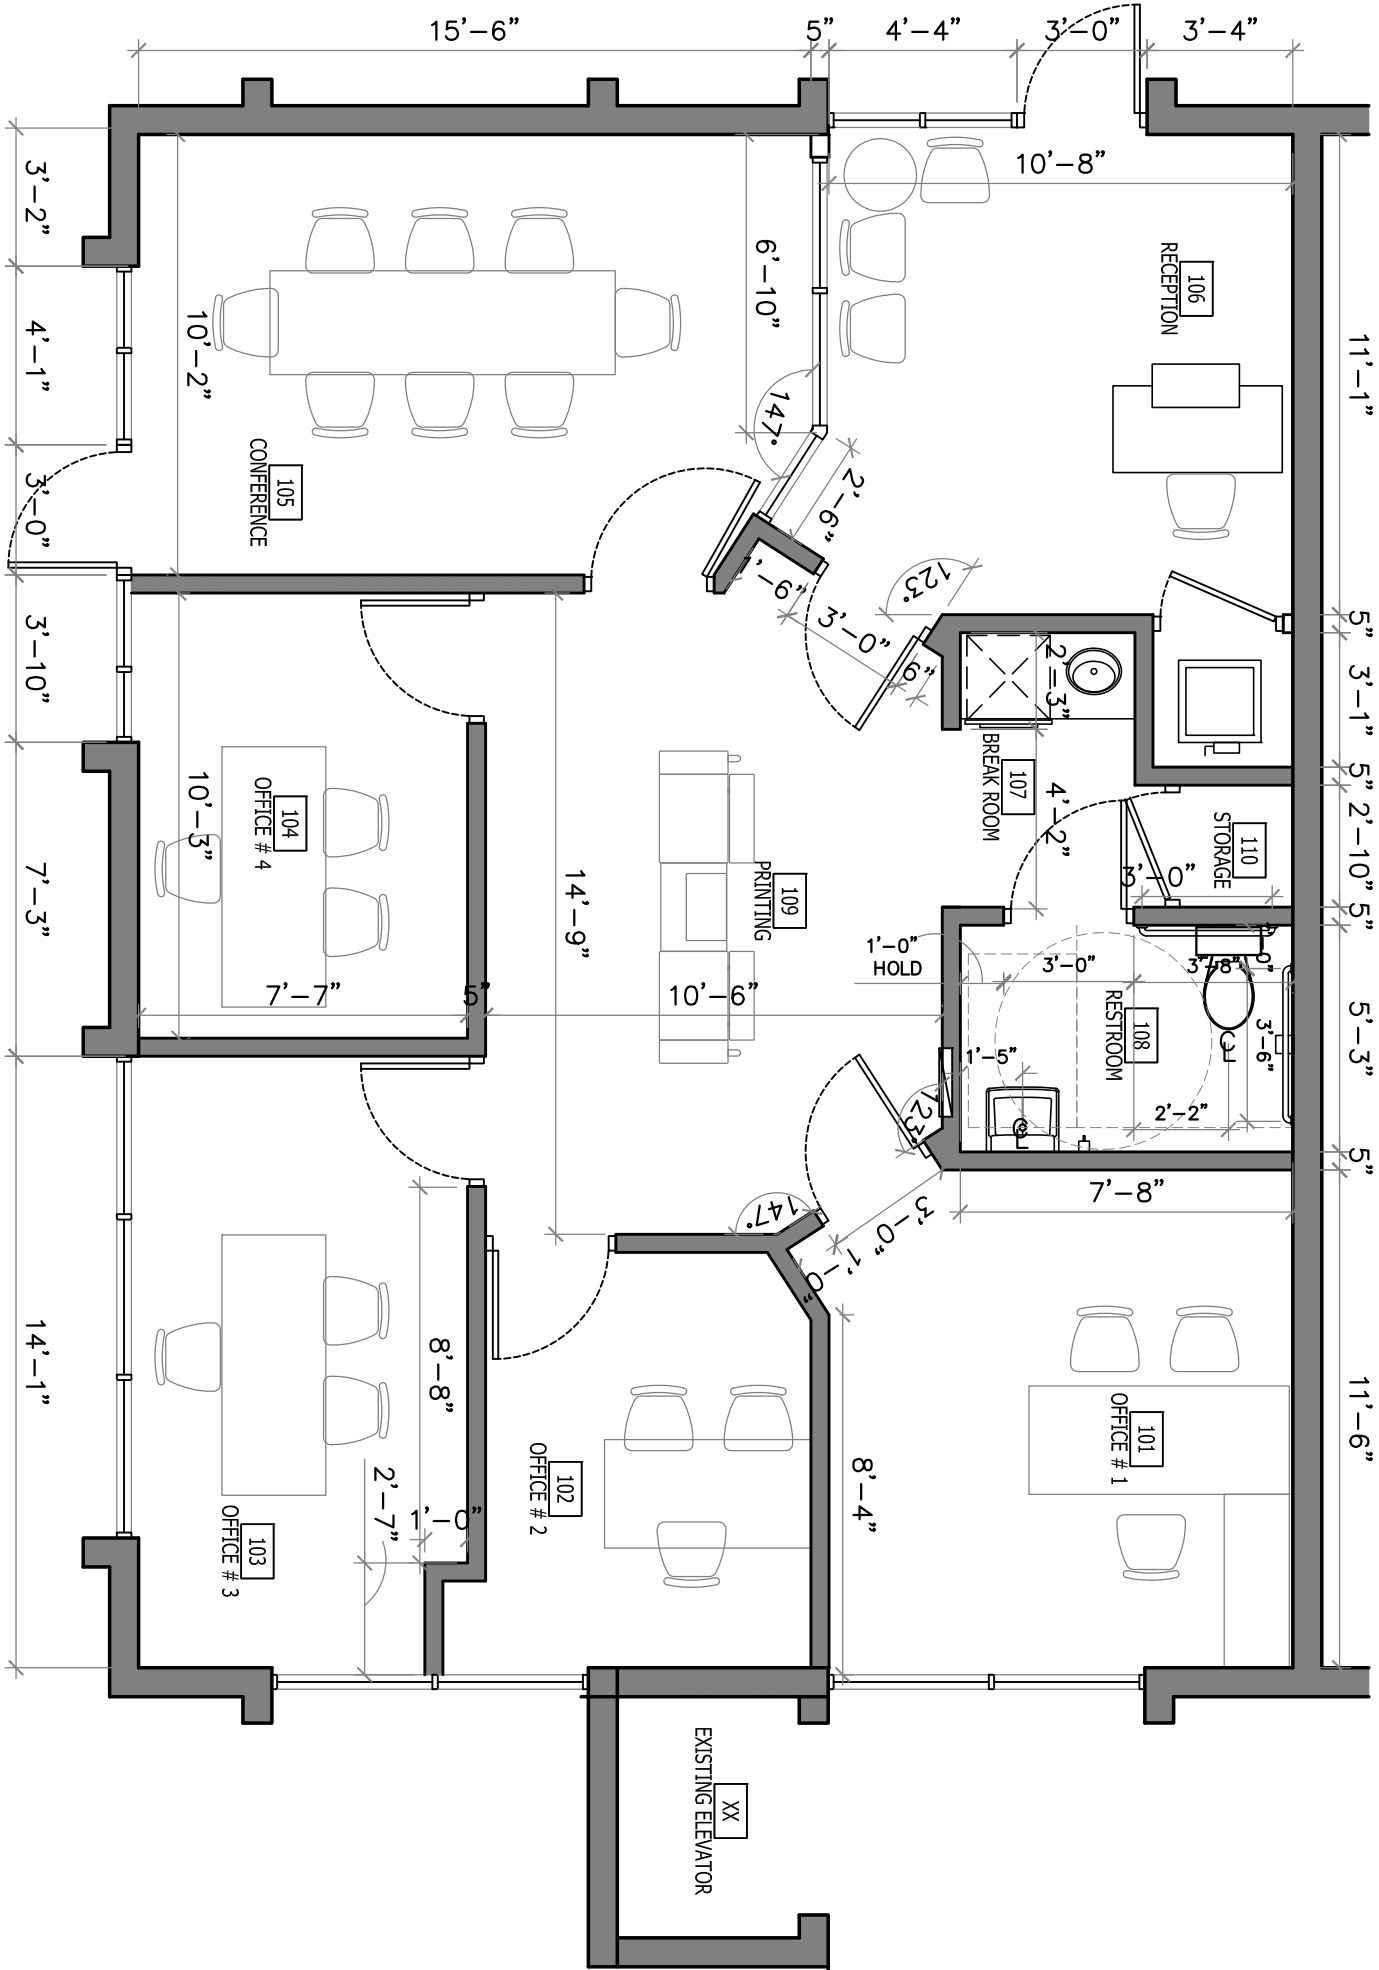


JOSEPH B. KALLER
ASSOCIATES PA
2417 Hollywood Blvd., Hollywood, Florida 33020
(954) 920 5746 phone - (954) 506 2841 fax
joseph@kallerarchitects.com

SEAL

JOSEPH B. KALLER
FLORIDA P.A. # 0009239

PROJECT TITLE
OFFICE PARK 135
INTERIOR RENOVATION

SHEET TITLE
PROPOSED FLOOR PLAN

REVISIONS
NO. DATE DESCRIPTION

This drawing, as an illustration of contract, is not to be used for any other purpose without the permission of the architect.

PROJECT NO.: 16044
DATE: 05-04-16
DRAWN BY: GMY
CHECKED BY: JBK

SHEET

PROPOSED FLOOR PLAN

SCALE: 1/2" = 1'-0"

A-1.0