


owner		2310481 ONTARIO INC. 1405 Denison Street Markham, Ontario, L3R 5V2	
project name		INDUSTRIAL BUILDING 251 King Street, Barrie, Ontario	
scale		1 : 100	
drawn		DM	
date		March 2023	
checked			
title		MARKETING FLOOR PLAN UNIT 1	project & drawing no. 21-511 MFP-1

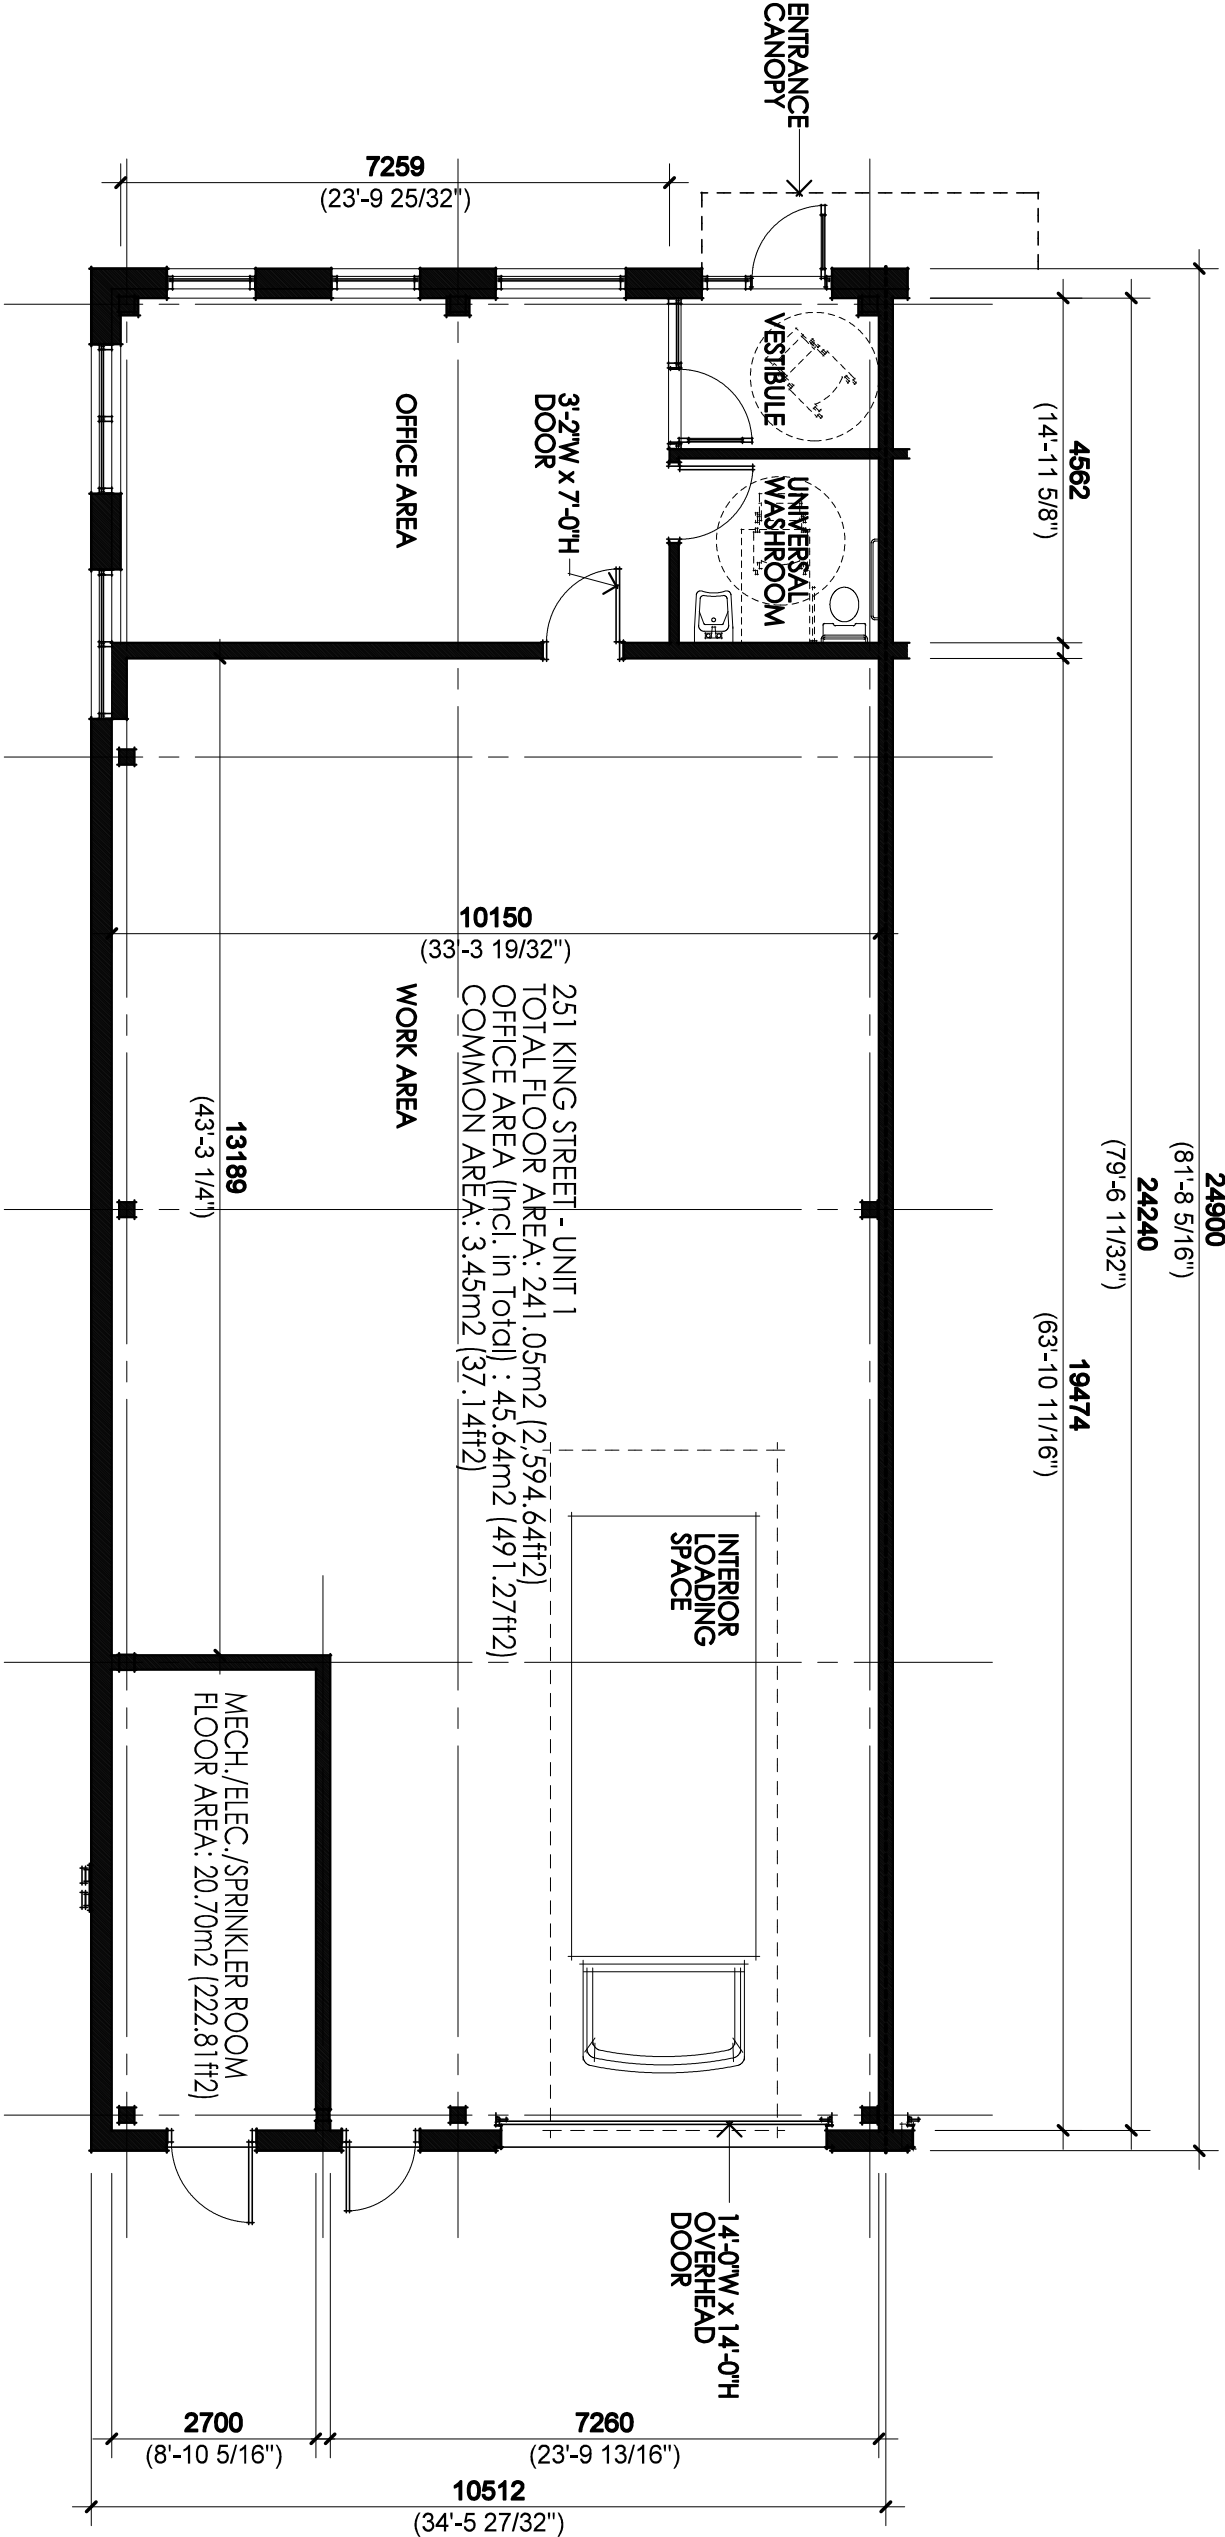

WHEEL WRIGHT GROUP INC.
ENGINEERS AND CONTRACTORS
110 FENMAR DRIVE
TORONTO, ONTARIO, M9L 1M5
TEL : (416) 741-2630
FAX : (416) 741-9059