


# 512 EAST WASHINGTON

512 EAST WASHINGTON  
SOUTH RUSSELL, OHIO

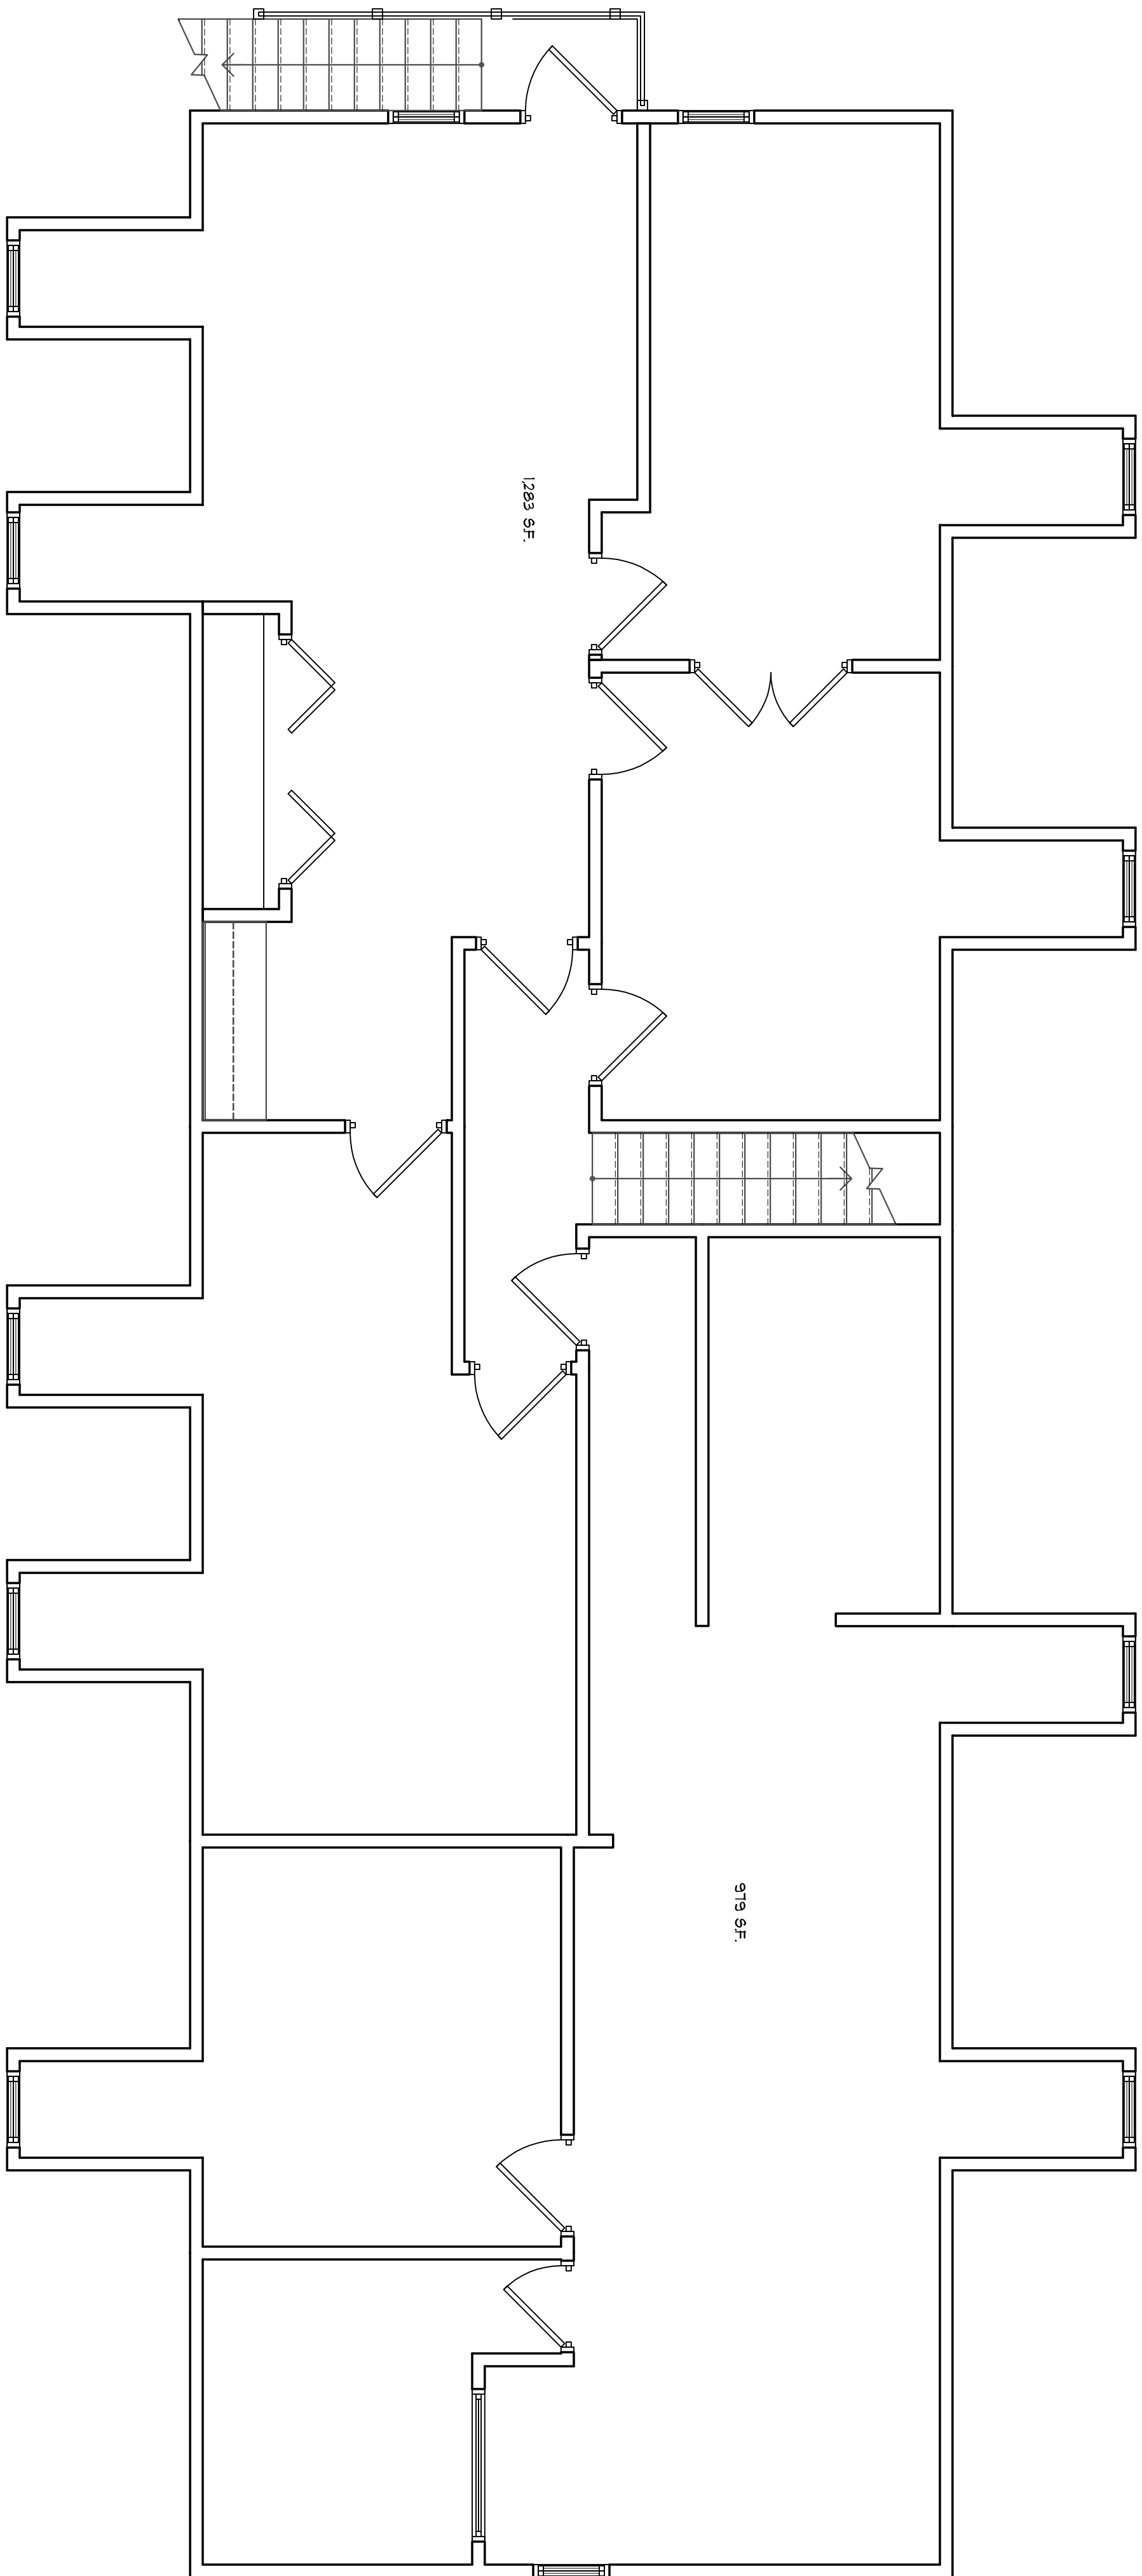

**SECOND FLOOR PLAN**  
SCALE: 1/4" = 1'-0"

A-1

SHEET TITLE:  
**FLOOR PLAN**

PROJECT TITLE:  
OFFICE RENOVATION  
512 EAST WASHINGTON  
SOUTH RUSSELL, OHIO

DATE:  
6/16/06  
DRAWN BY:

REMARKS:

