

**NOT FOR CONSTRUCTION**


**LEASE OUTLINE DRAWING FOR:**  
865 - 875 LEXINGTON AVENUE  
MANSFIELD, OH 44907

- PRELIMINARY DATE
- 04/14/2025 LOD
- BID
- PERMIT
- CONSTRUCTION


25009

LOD - FLOOR PLAN

**A100**

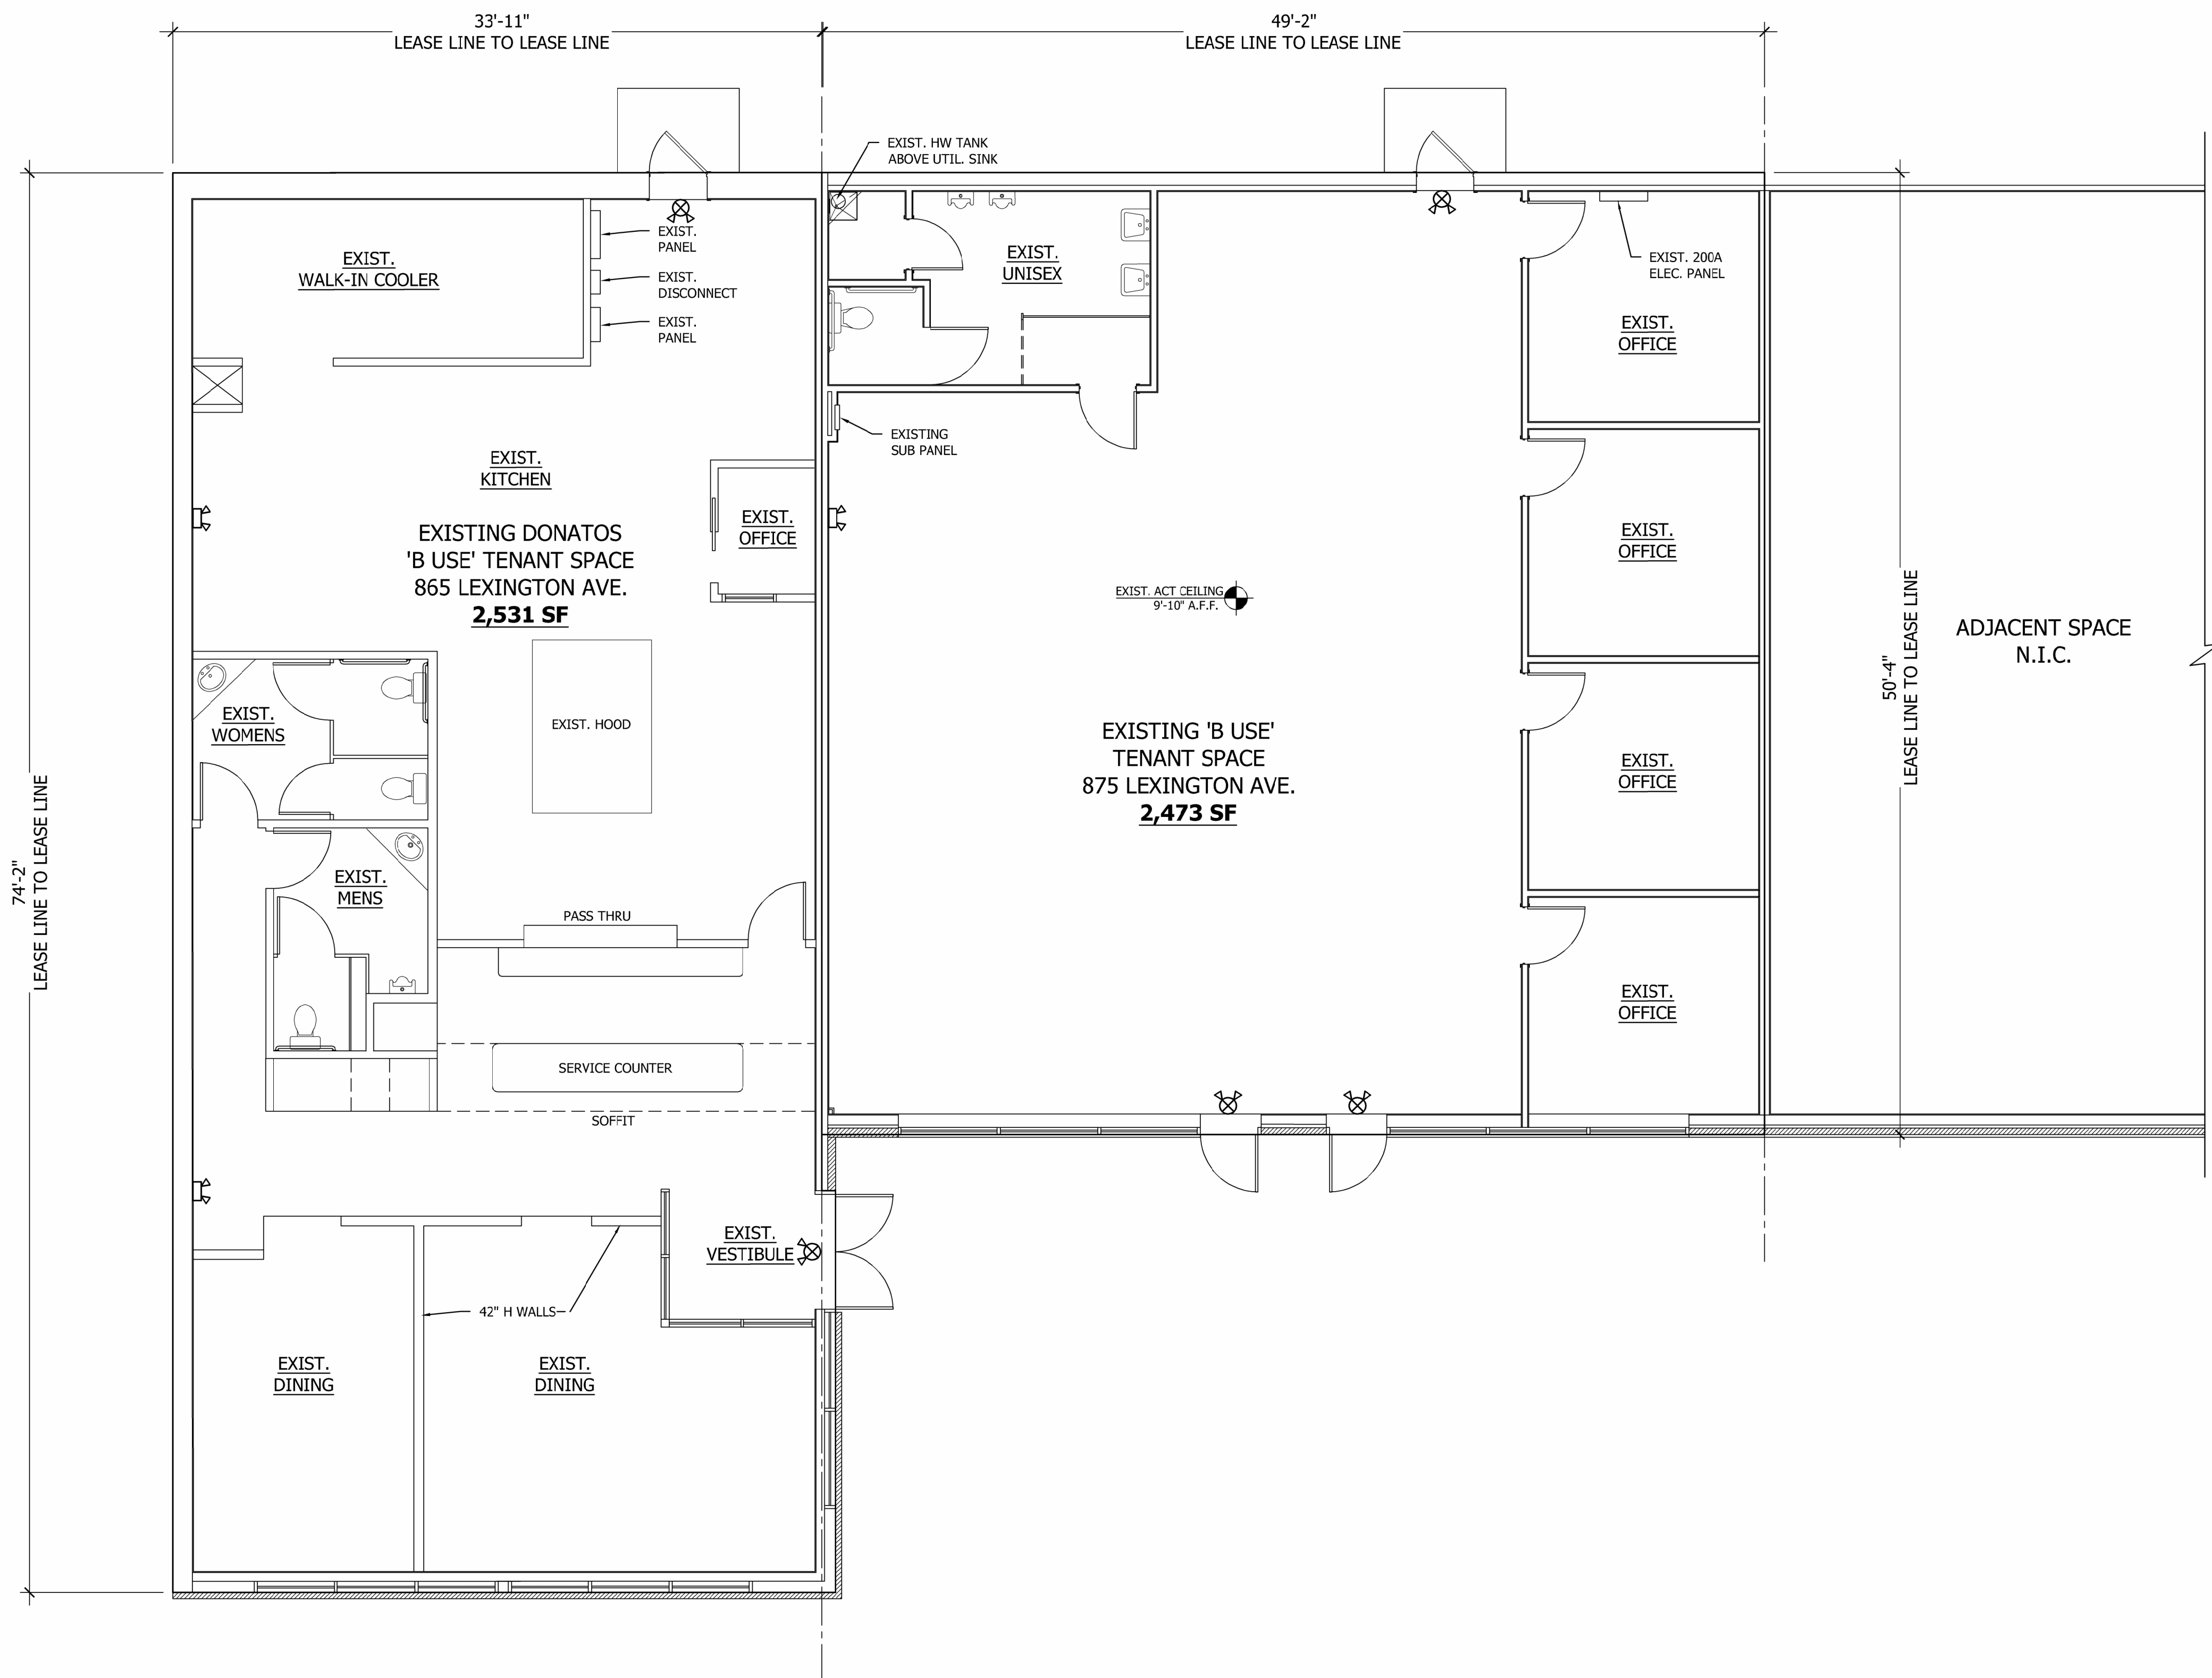

LEASE OUTLINE DRAWING  
**FLOOR PLAN - 865 & 875 LEXINGTON AVENUE**  
SCALE: 3/16" = 1'-0"