



ISSUE DATE 1.6.25

LINDSAY SHELTON
#25068

THIS DOCUMENT IS NOT INTENDED
FOR BIDDING, REGULATORY
APPROVAL, OR CONSTRUCTION

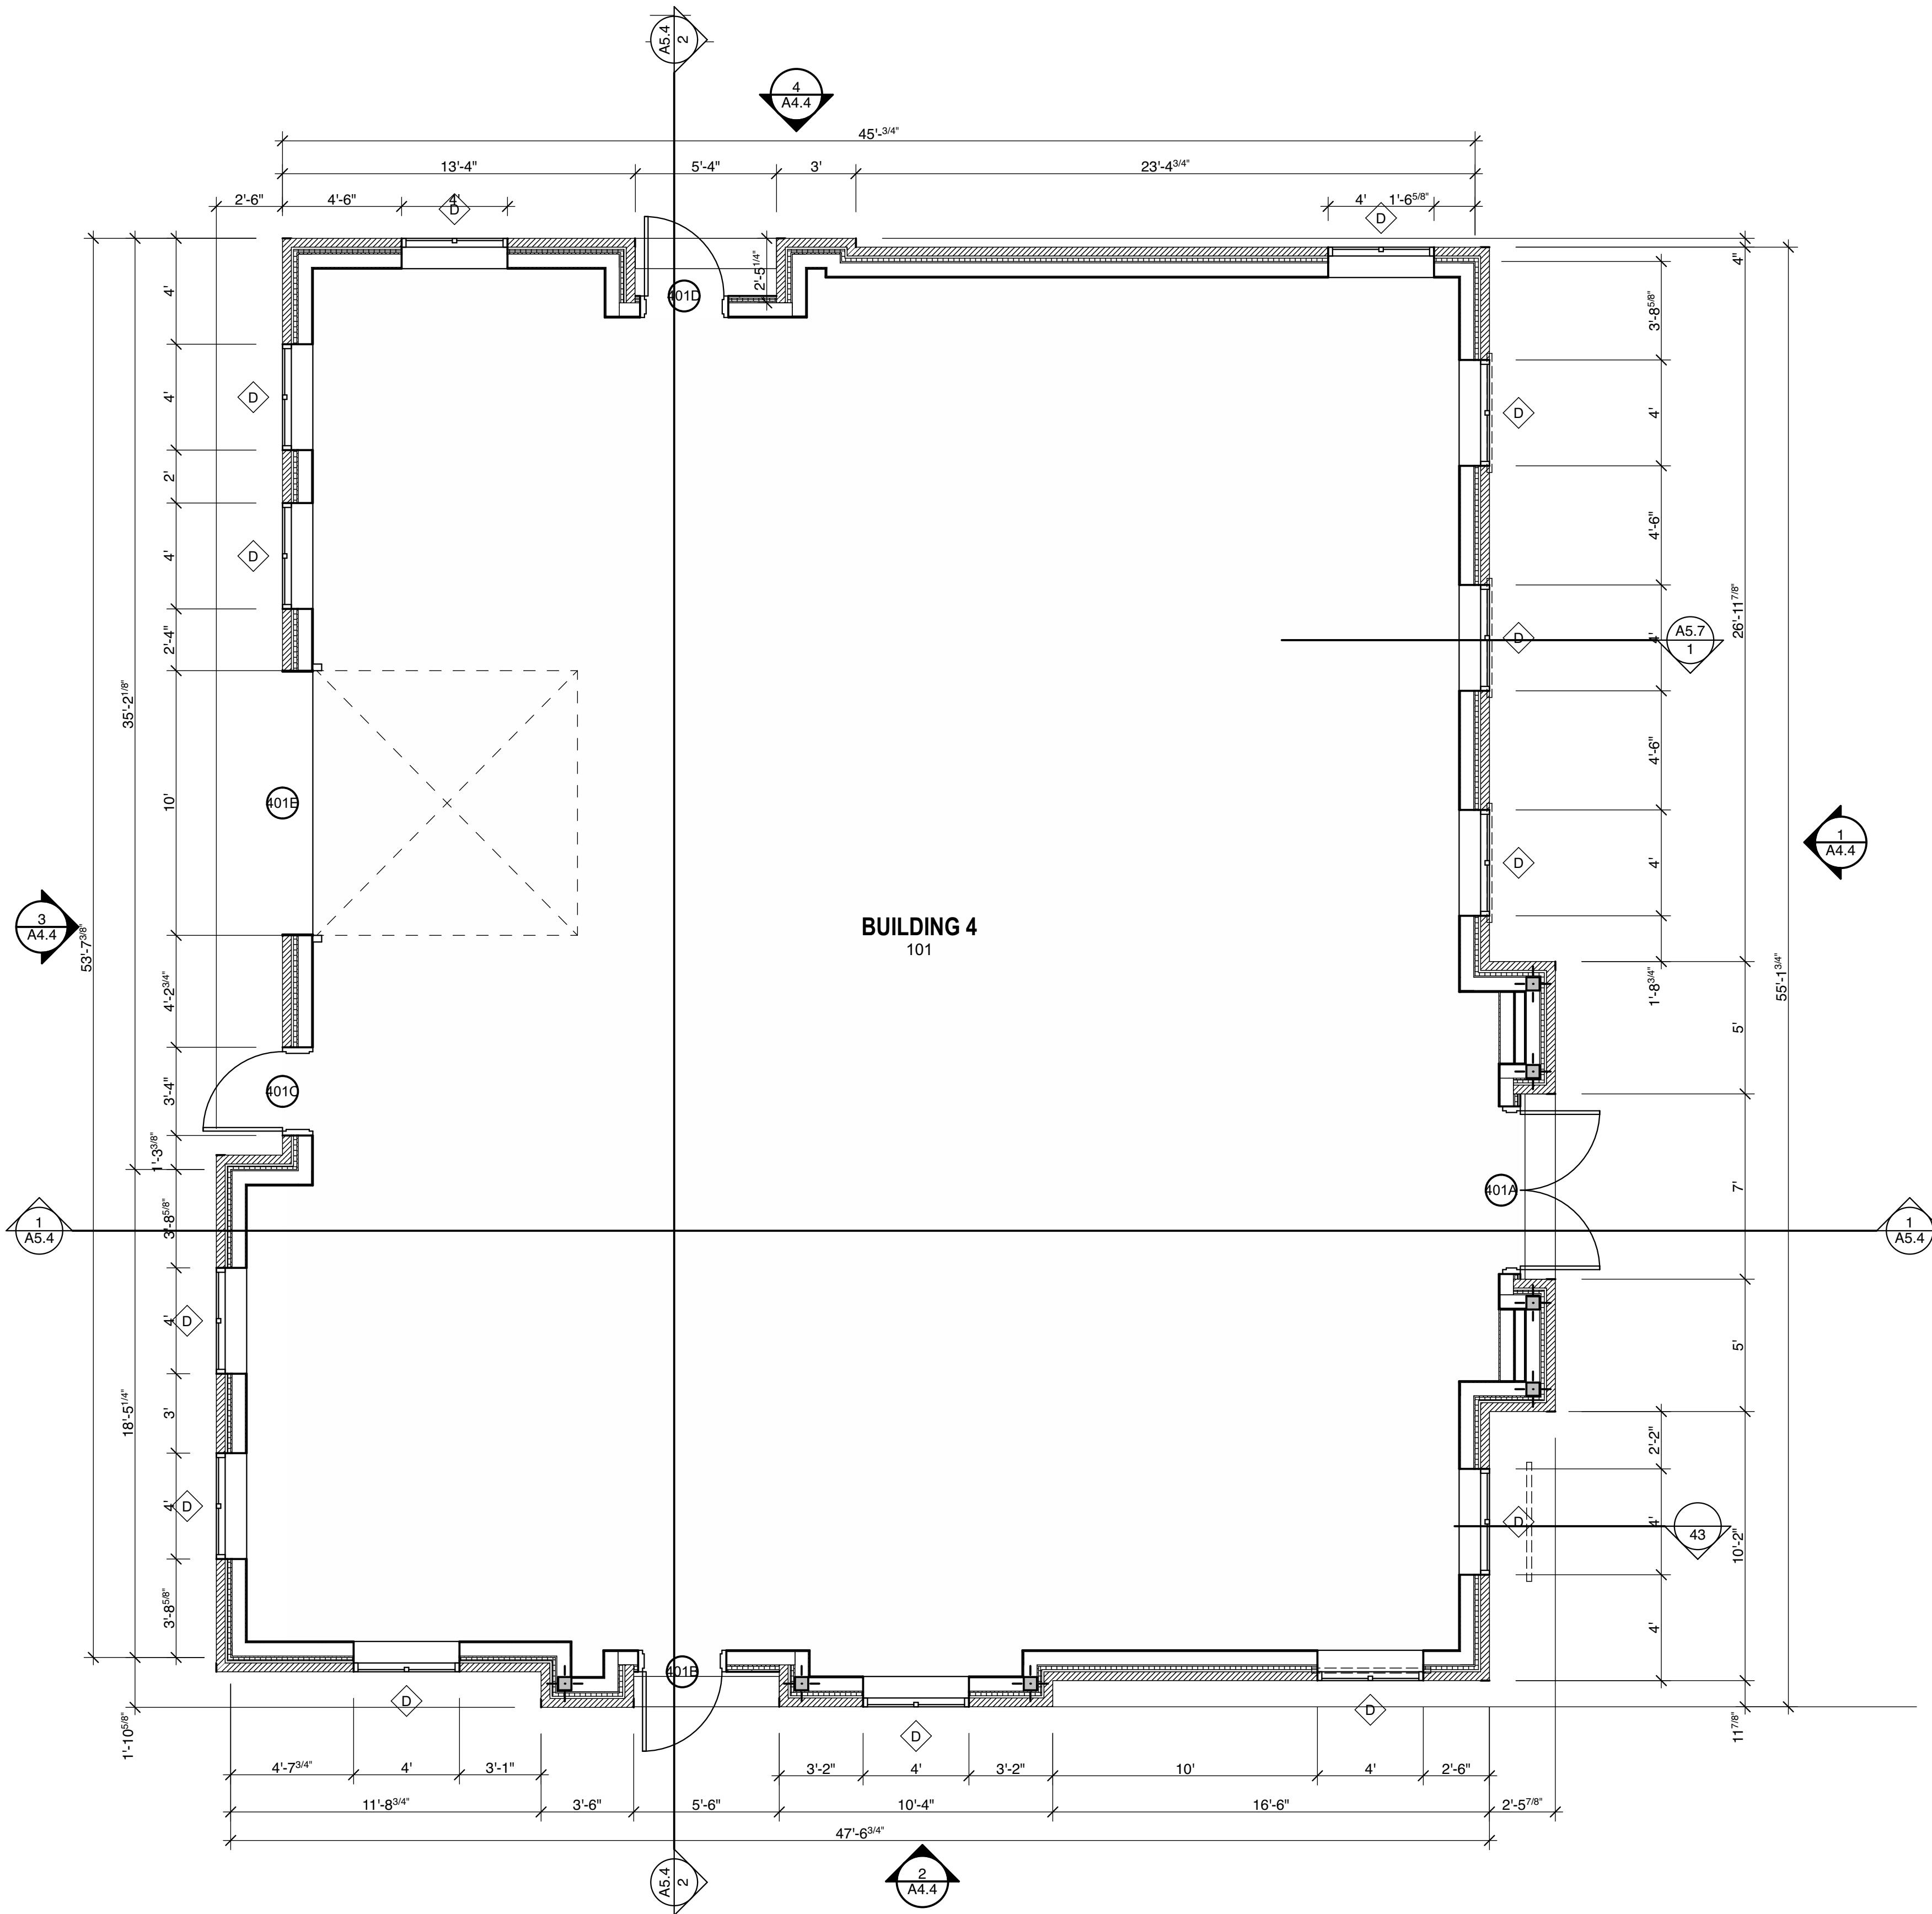

1 BUILDING 4 - FLOOR PLAN
SCALE: 1/4" = 1'-0"

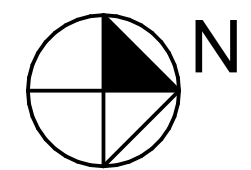

COLLEYVILLE COMMERCIAL
1721 JOHN MCCAIN ROAD
COLLEYVILLE, TEXAS 76034

A2.4

FLOOR PLAN -
BUILDING 4