


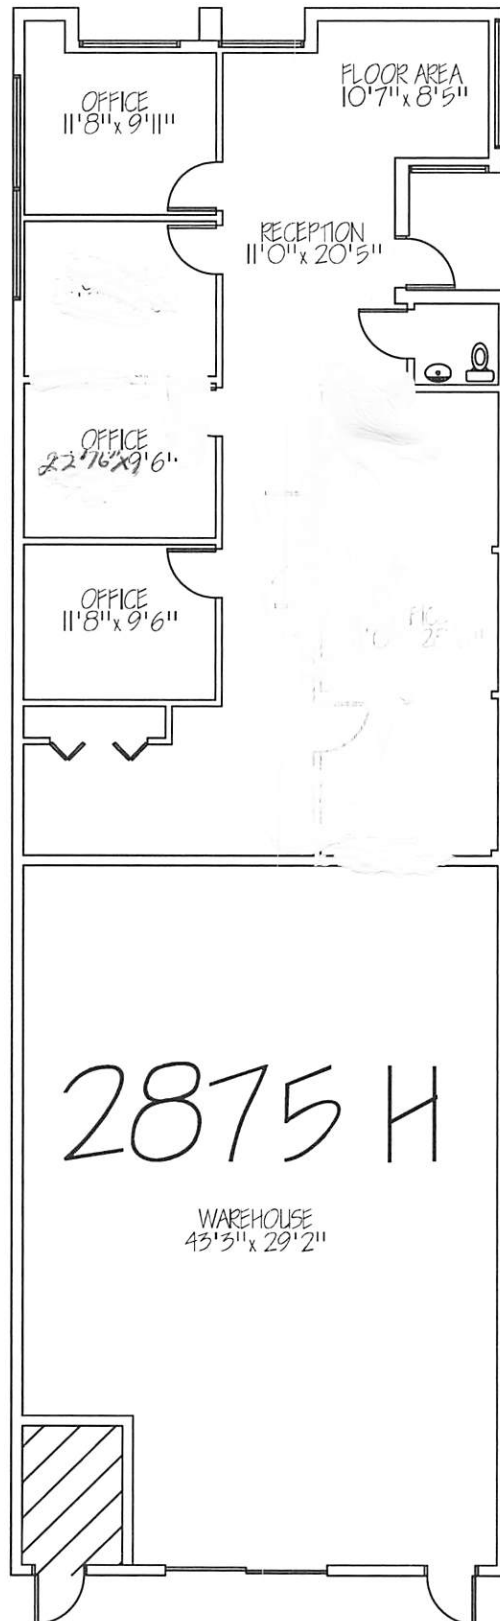

Project Name:

DELRAY CORPORATE CENTER
2875 South Congress Ave
STE H
Delray Beach, FL 33445



scale = N.T.S.

Drawn By: MAL

Rev Drawing Date: 10/ 21/ 08

Existing Floor Plan

Notes:

THE INFORMATION CONTAINED HEREIN IS THE SOLE PROPERTY OF CAD CONCEPTS AND USE AND/ OR REPRODUCTION THERE OF IS EXPRESSLY PROHIBITED WITHOUT CONSENT OF CAD CONCEPTS. THIS DRAWING AND ALL DATA IT CONTAINS IS INTENDED FOR THE SOLE PURPOSE OF ILLUSTRATING THE EXISTING FLOOR PLAN CONFIGURATION. THIS PLAN IS NOT TO BE USED FOR PERMIT ISSUE OR CONSTRUCTION DOCUMENTATION. VERIFY ALL FIELD MEASUREMENTS.

CAD
CONCEPTS

1210 STIRLING RD #2B
DANIA BEACH FL 33004
Tel: (954) 599-9029

Total Rentable Square
Feet: 2,815