




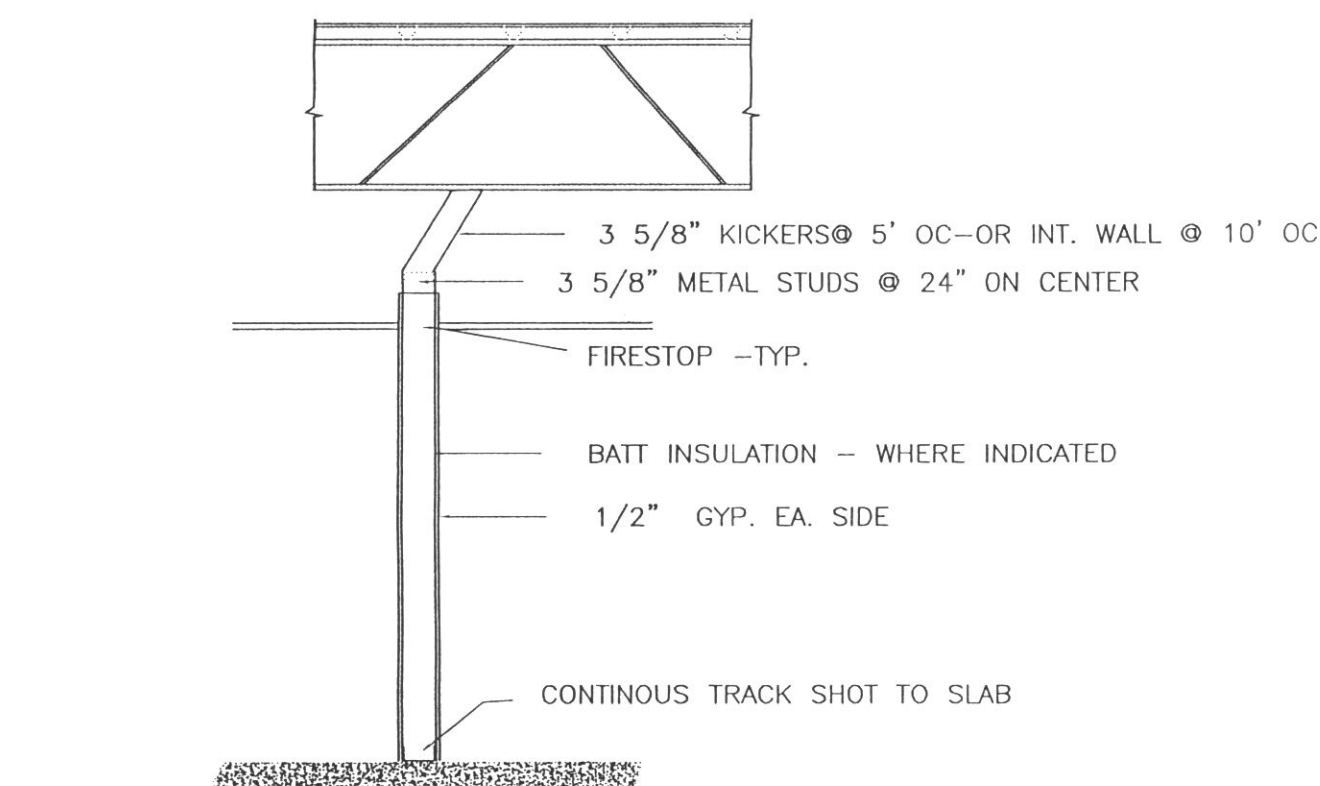


1 NEW INTERIOR PARTITION WALL
N.T.S.

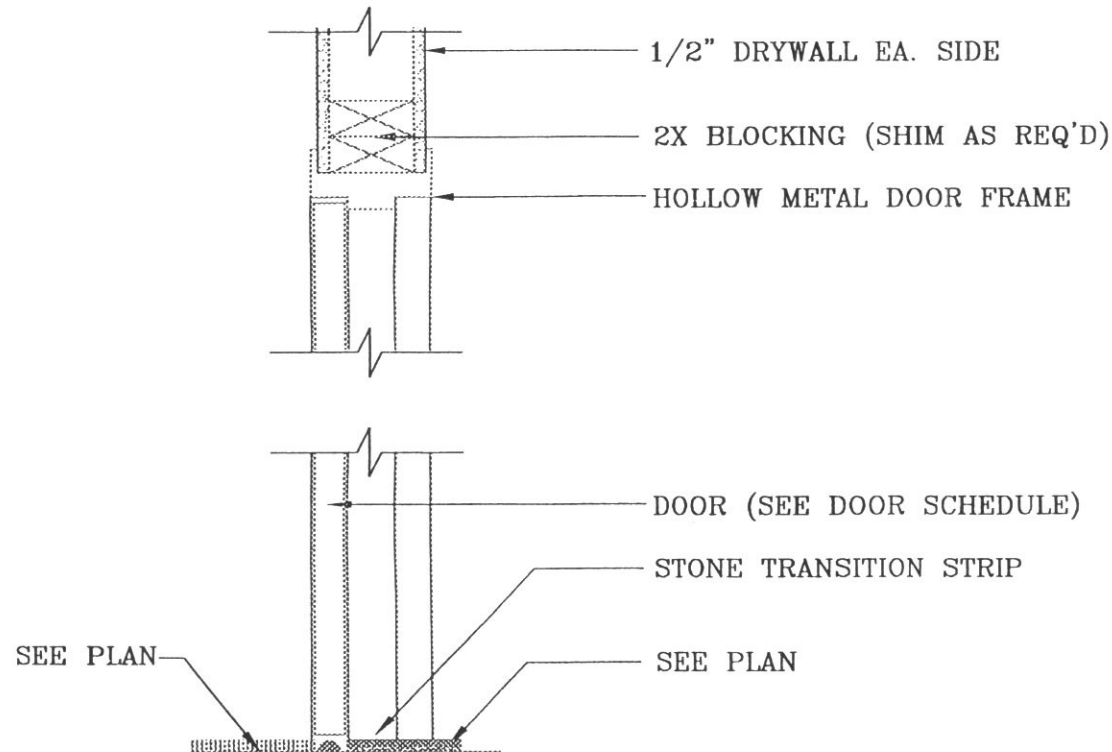

3 SILL & HEAD @ INTERIOR DOOR
(TYP. JAMB- HEAD SIM.)
N.T.S.

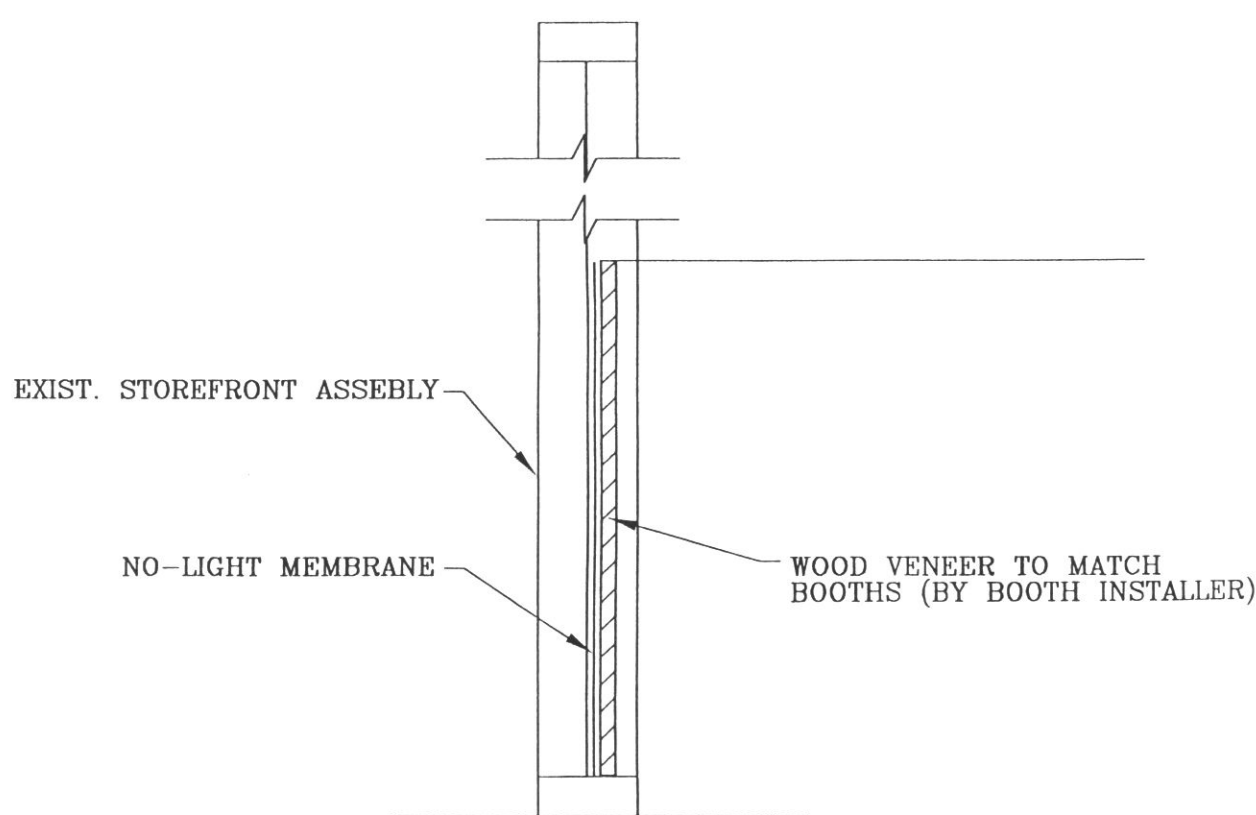

4 STOREFRONT DETAIL
N.T.S.

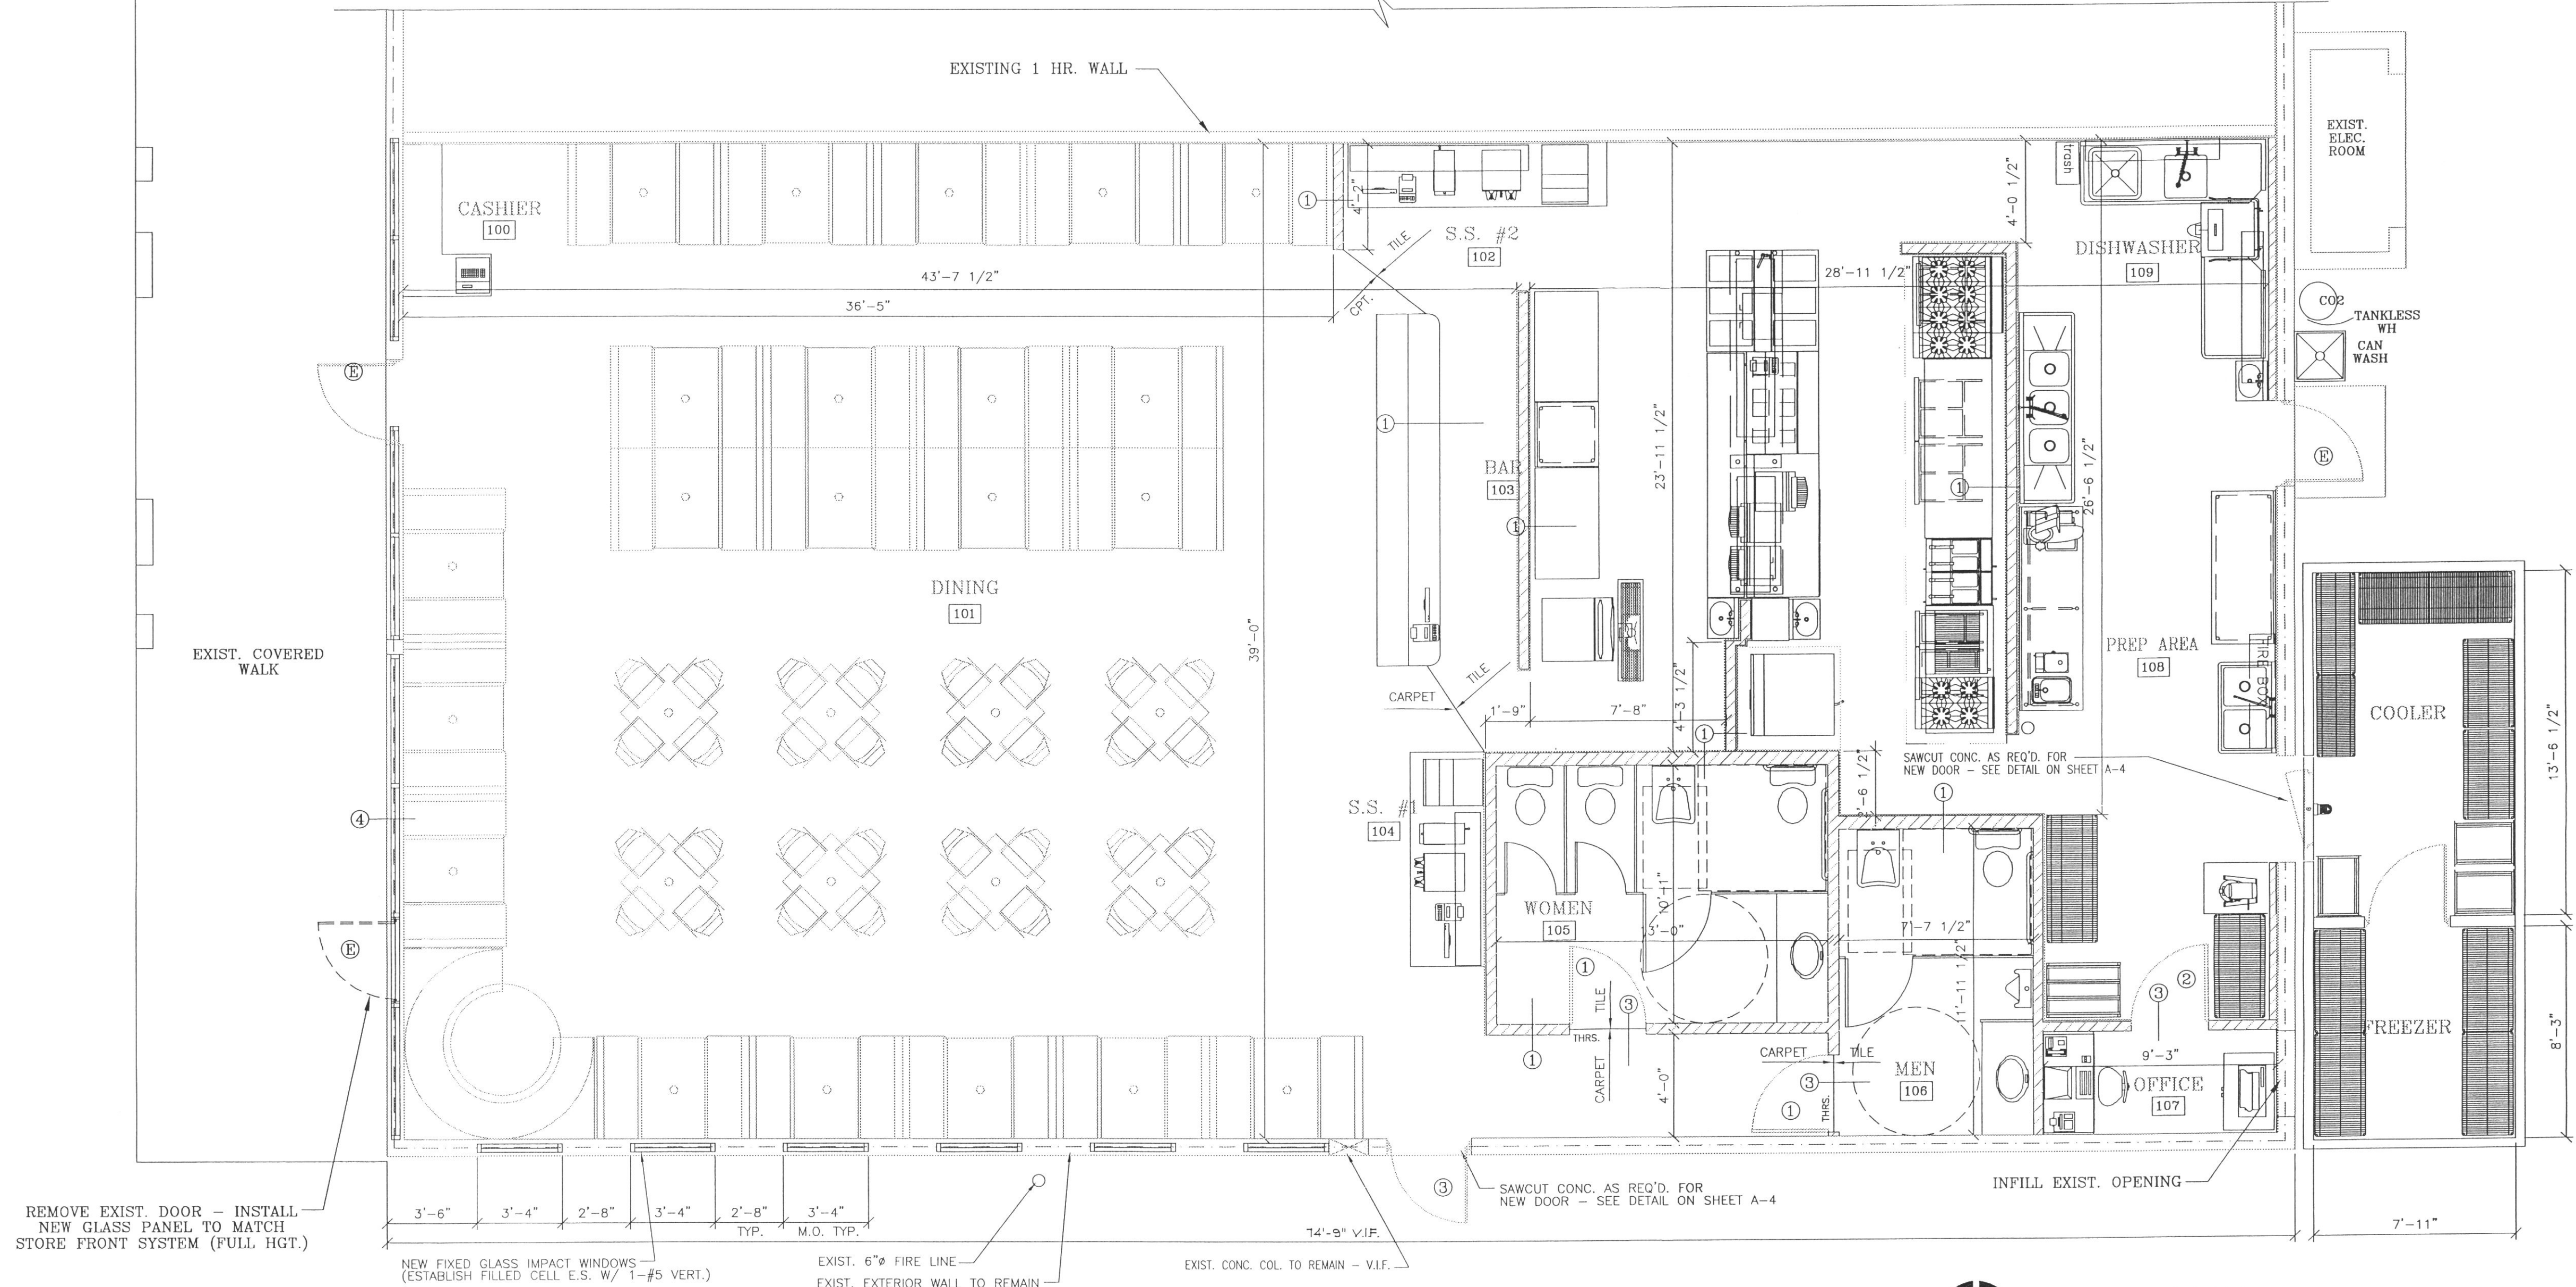

FLOOR PLAN
1/4"=1'-0"

NOTE: COORDINATE ALL EQUIPMENT REQUIREMENTS W/ TENANT.
ALL MILLWORK ITEMS BY TENANT.

LEGEND:


- EXIST. TENANT SEPARATION PARTITION TO BE UPGRADED TO 2 HR. CONSTRUCTION
- EXIST. CMU WALL 2 HR. RATED
- NEW INTERIOR PARTITION WALL - FULL HT.

NOTE: ALL BLOCKING AND CONCEALED WOOD TO BE FIRE RETARDANT TREATED.

DOOR SCHEDULE

DOOR MARK	TYPE	MAT'L	SIZE	FRAME TYPE	MAT'L	REMARKS	HARDWARE	LABEL
1	B1	WOOD	3'-0"x7'-0"	C1	WOOD	PUSH, PULL, CLOSER	HW-1	-
2	B1	WOOD	3'-0"x7'-0"	C1	WOOD	LEVER KEY SET	HW-2	-
3	B2	ALUM. / GL.	3'-0"x7'-0"	-	-	PANIC BAR, CLOSER	-	-
E	-	-	-	-	-	EXISTING TO REMAIN	-	-

NOTE: COORDINATE ALL DOOR AND HARDWARE REQUIREMENTS WITH TENANT.
6'-8" TALL DOORS MAY BE USED IN LIEU OF 7'-0"

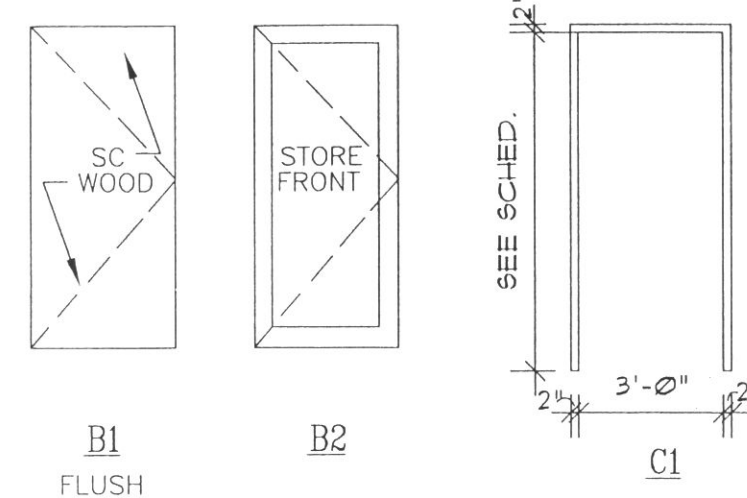

DOOR TYPES
SCALE: 1/4"=1'-0"

FRAME TYPES
SCALE: 1/4"=1'-0"

HARDWARE LEGEND

- SET HW-1
1 1/2 pair
1 Set
1 Set
1 Set
 - SET HW-2
1 1/2 pair
1 Set
1 Set
1 Set
- Butt Hinges
Lever Handles w/ Privacy Lock
Silencers
Wall Stop
- Butt Hinges
Lever Handles w/ Passage Handles
Silencers
Wall Stop

FINISH SCHEDULE

RM. #	RM. NAME	FLOOR	BASE	WALLS	CLG	NOTES
100	CASHIER	C.T.	WOOD	PAINT	ACCOUST.	
101	DINING	CARPET	WOOD	PAINT	ACCOUST.	
102	SERVICE STATION #2	QUARRY TILE	QUARRY TILE	PAINT	ACCOUST.	
103	BAR	QUARRY TILE	QUARRY TILE	PAINT	ACCOUST.	
104	SERVICE STATION #1	QUARRY TILE	QUARRY TILE	PAINT	ACCOUST.	
105	WOMEN	C.T.	C.T.	TILE TO 5' PAINT ABOVE	PTD. GYP. BD.	
106	MEN	C.T.	C.T.	TILE TO 5' PAINT ABOVE	PTD. GYP. BD.	
107	OFFICE	QUARRY TILE	WOOD	PAINT	ACCOUST.	
108	PREP AREA	QUARRY TILE	QUARRY TILE	FRP	ACCOUST.	
109	DISH WASHER	QUARRY TILE	QUARRY TILE	FRP	ACCOUST.	

- ALL FINISH SELECTIONS BY TENANT.
- ALL INTERIOR FINISHES TO MEET CLASS A FLAME SPREAD RATINGS.