


FRONT ELEVATION (EAST)


SCALE: 1/4" = 1'-0"

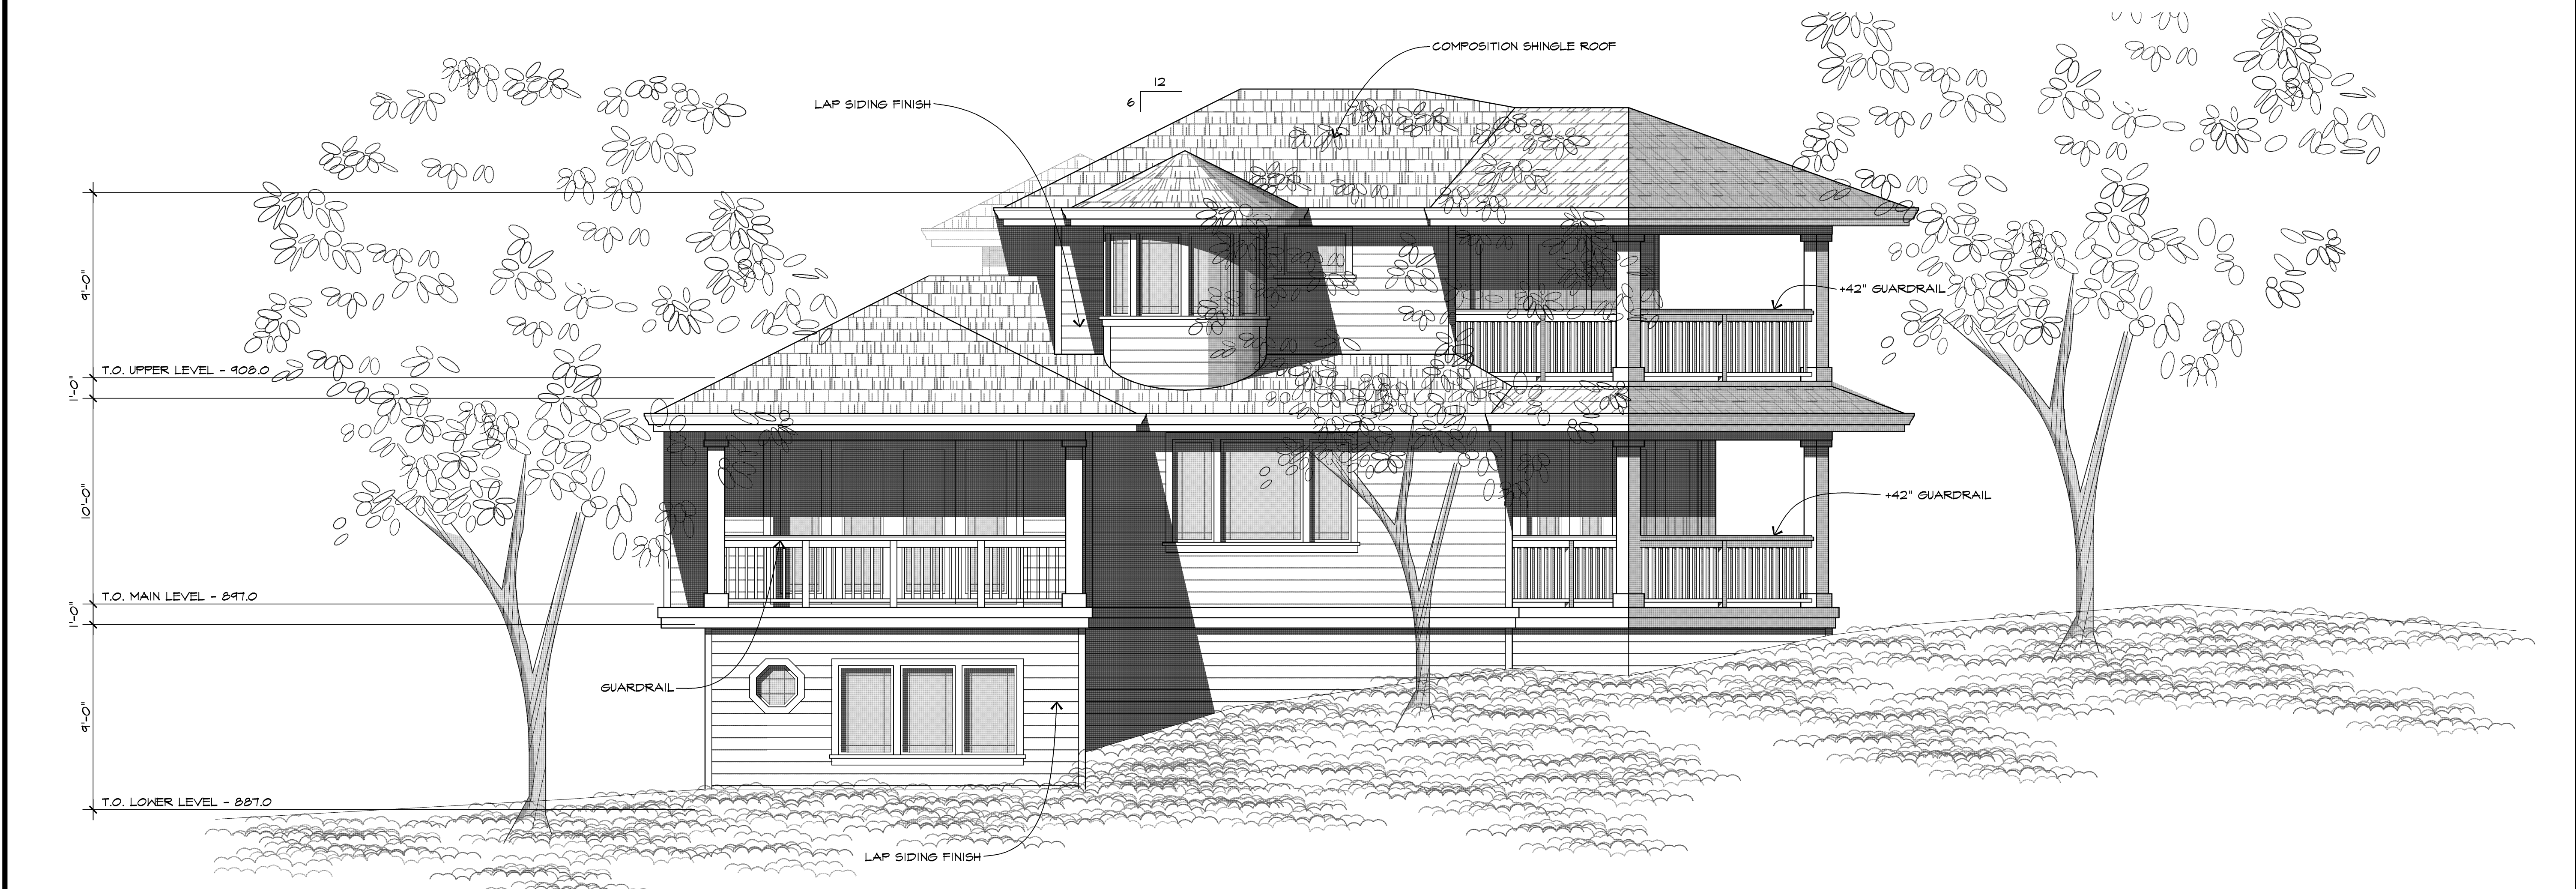

LEFT ELEVATION (SOUTH)

SCALE: 1/4" = 1'-0"

REVISIONS	DATE

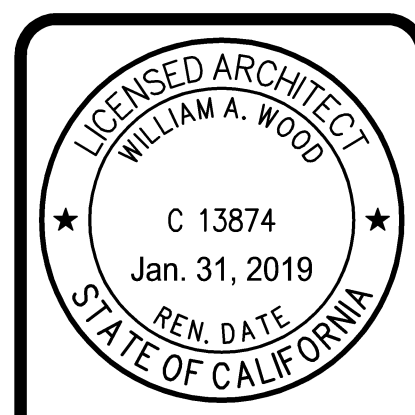

MADRID RESIDENCE
 ASPINWALL DRIVE
 OAKLAND, CA

WILLIAM WOOD ARCHITECTS
 301 HARTZ AVENUE, SUITE 203
 DANVILLE, CALIFORNIA 94526
 (925) 820-8233

THIS IS AN ORIGINAL UNPUBLISHED WORK, AND MAY NOT BE DUPLICATED, PUBLISHED, OR OTHERWISE USED WITHOUT WRITTEN CONSENT OF WILLIAM WOOD ARCHITECTS.
 COPYRIGHT © WILLIAM WOOD ARCHITECTS, 2017

DRAWN	JJ
CHECKED	WW
DATE	6/21/17
SCALE	AS SHOWN
JOB NO.	17.771R
SHEET	

A10
 OF SHEETS

PLOT DATE: Jun 04, 2018 - 4:28pm A10-All Exterior Elevations.dwg