


Can Combine Units on Building #1


**A** PROPOSED BUILDING #1 FLOOR PLAN SET - REFERENCE - 38,841 SQ. FT.

**1** SCALE: NTS

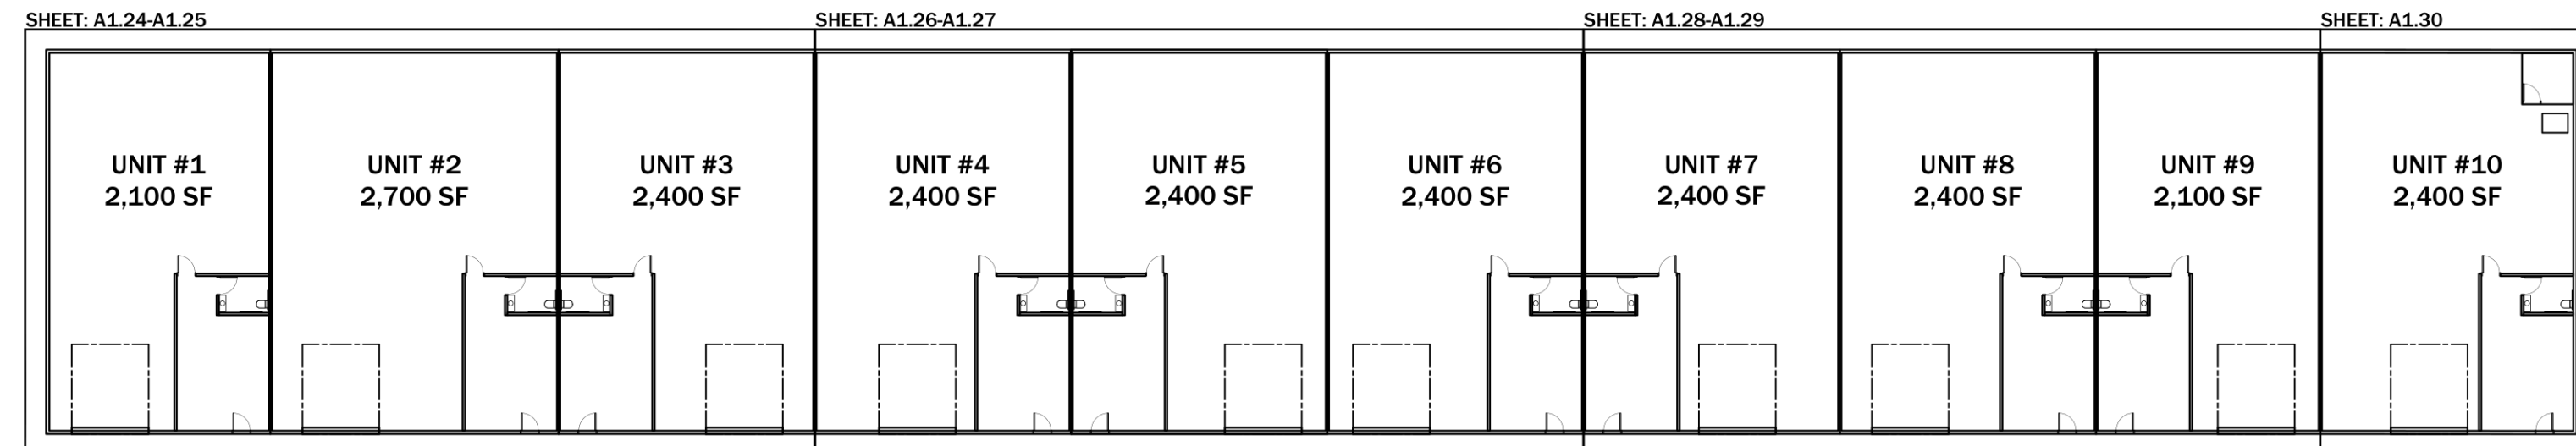

**A** PROPOSED BUILDING #2 FLOOR PLAN SET - REFERENCE - 23,700 SQ. FT.

**2** SCALE: NTS

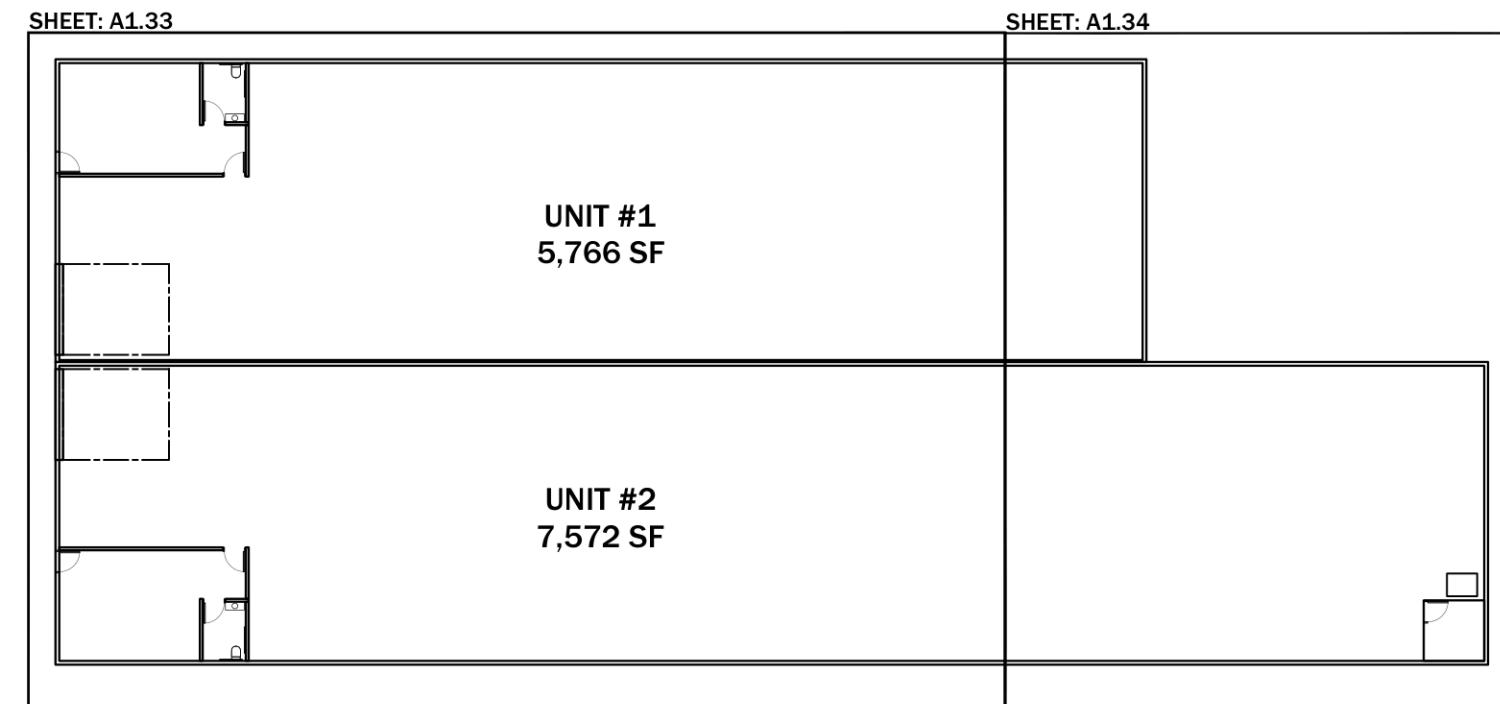

**A** PROPOSED BUILDING #3 FLOOR PLAN SET - REFERENCE - 13,338 SQ. FT.

**3** SCALE: NTS