

LEGEND			
EXISTING	NEW	LOW	DEM
WALLS			
NEW/RELOCATED DOOR			



ISSUE DATES	
01-07-2025	ISSUE FOR REVIEW

**THE PRESERVE**  
 2040 NORTH LOOP WEST HOUSTON, TX 77018  
 SUITE 200

PROJECT:	625-THE PRESERVE
PLOTTING SCALE:	1/8" = 1'-0"
CHECKED BY:	WM
FILE NAME:	625-THE PRESERVE

SHEET TITLE  
**EXISTING PLAN**

SHEET NUMBER  
**EX-1**

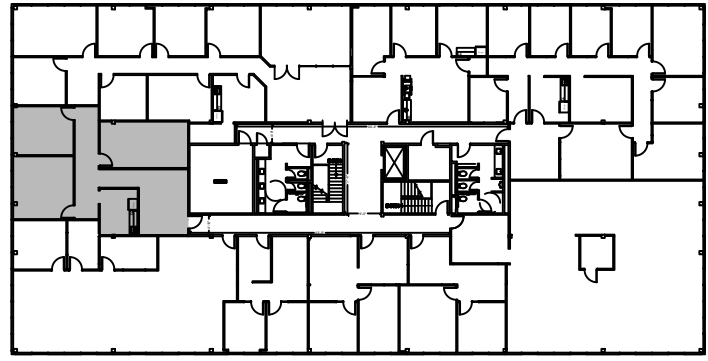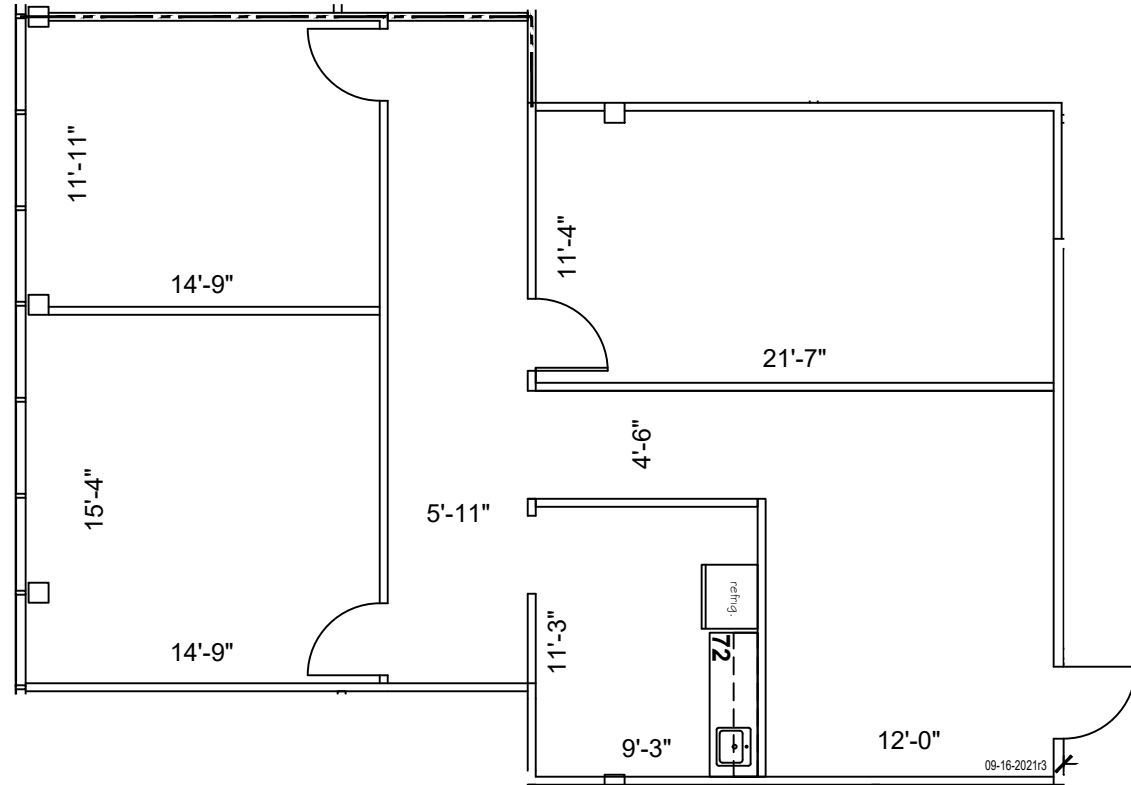

**2nd FLOOR**  
 KEY PLAN

**1 SUITE 200**  
**1,407 NRA**  
**FLOOR PLAN**  
 SCALE: 1/8"=1'-0"

FLOOR PLANS MAY NOT BE TO SCALE AND MAY NOT REFLECT EXISTING CONDITIONS AND SHALL NOT BE RELIED UPON AS SUCH THESE DRAWINGS ARE DESIGN INTENT AND ARE AN EXHIBIT TO THE LEASE