



NOTE:

DIMENSIONS ARE TO SHOW ROOM SIZES.
SQUARE FOOTAGE CALCULATIONS ARE DONE
TO BOMA STANDARDS.

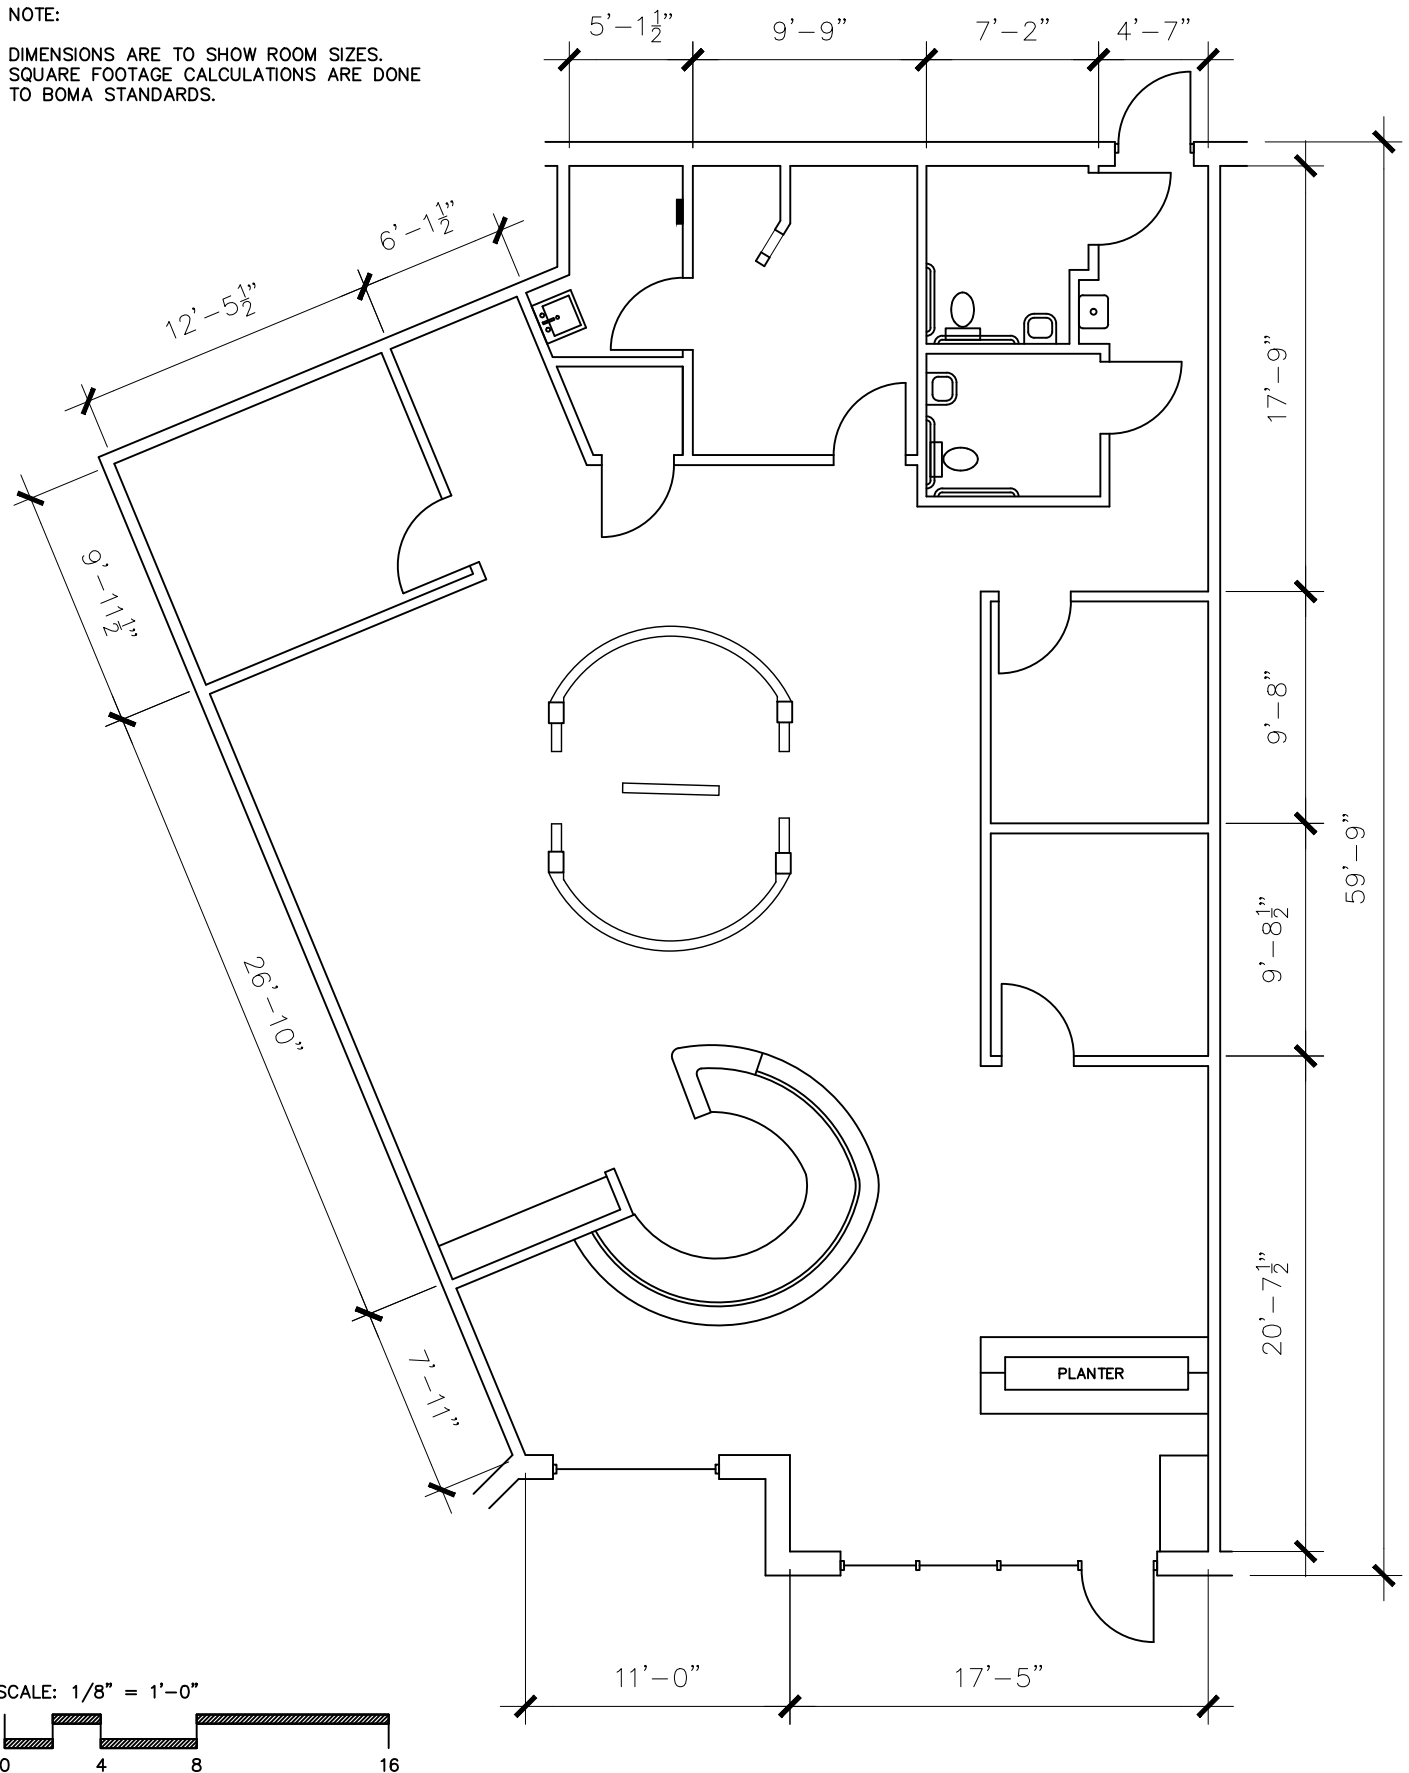

SCALE: 1/8" = 1'-0"

 

Drawing for:
Z3 REAL ESTATE
PO Box 22655
Houston, Texas 77227

SUITE 110
11905 BEE CAVE RD.
AUSTIN, TX
GROSS LEASABLE AREA: 2,095 S.F.

THE MEASUREMENTS, FLOOR PLANS,
AND CALCULATIONS ARE ACCURATE
USING BOMA MEASUREMENT
STANDARDS FOR RETAIL BUILDINGS.
ANSI/BOMA Z65.5 - 2025
Project No.: 2617.14
Date: August 27, 2026
©2026

DIMENSIONS
FLOORPLANS®
AUSTIN ★ TEXAS
DIMENSIONSFLOORPLANS.COM
PHONE: (512) 342-0114