



PROPOSED BUILDING #4 FOR:
SOUTH POINT INDUSTRIAL DEVELOPMENT
APPLETON,
WISCONSIN

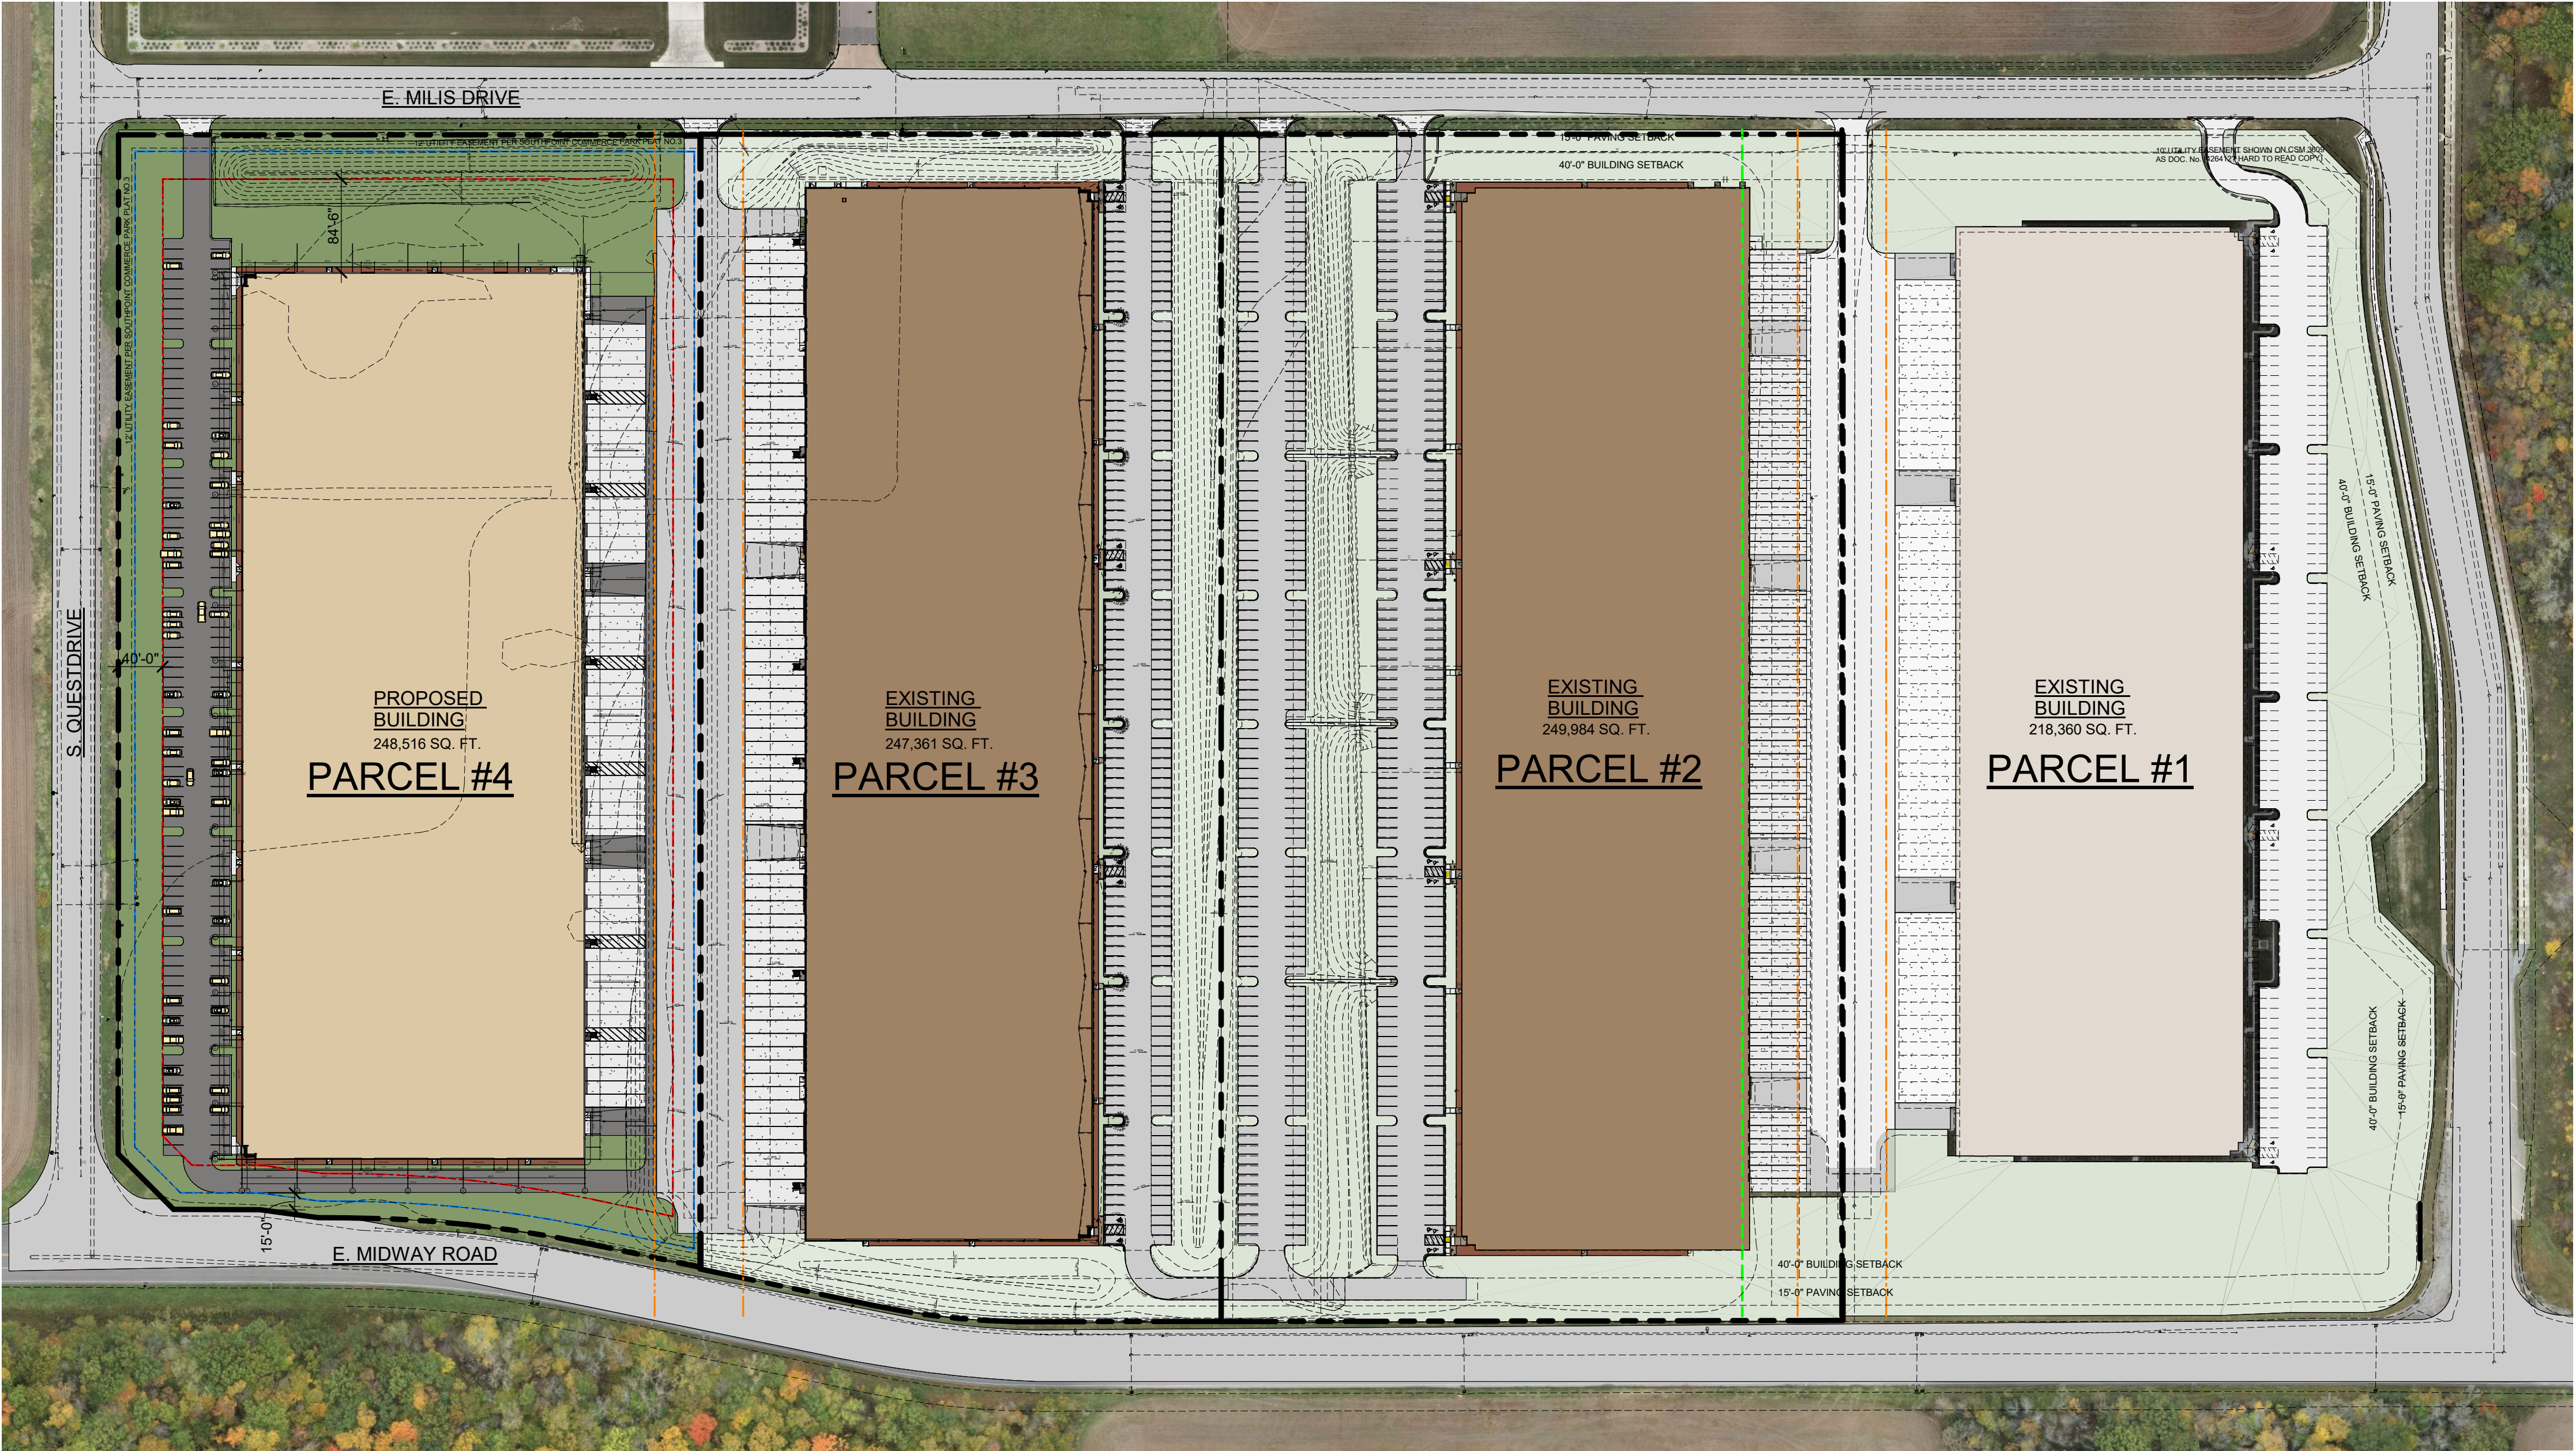

CONCEPTUAL OVERALL SITE PLAN
1" = 100'-0"

 

THE LOT DIMENSIONS AND BEARINGS SHOWN ON THIS PLAN ARE INTERPRETED VALUES. FOLLOW UP INVESTIGATION WITH STATE AND LOCAL AUTHORITIES AND/OR WITH CERTIFIED SURVEY MAP DATA WHEN AVAILABLE IS REQUIRED.



Keller
PLANNERS | ARCHITECTS | BUILDERS

FOX CITIES
N216 State Road 55
P.O. Box 620
Kaukauna, WI 54130
PHONE (920) 766-5795 /
1-800-236-2534
FAX (920) 766-5004

MADISON
711 Lake Dr.
Sun Prairie, WI 53590
PHONE (608) 318-2336
FAX (608) 318-2337

MILWAUKEE
W204 N11509
Goldendale Rd
Germantown, WI 53022
PHONE (262) 250-9710
1-800-236-2534
FAX (262) 250-9740

WAUSAU
5605 Lilac Ave
Wausau, WI 54401
PHONE (715) 849-3141
FAX (715) 849-3181

www.kellerbuilds.com

PROPOSED BUILDING #4 FOR:

SOUTH POINT INDUSTRIAL DEVELOPMENT

APPLETON,

WISCONSIN

"COPYRIGHT NOTICE"
This design, drawing and detail is the copyrighted property of KELLER, INC. No part hereof shall be copied, duplicated, distributed, disclosed or made available to anyone without the expressed written consent of KELLER, INC.

REVISIONS		
1	09.08.2023	J.R.S.
2		
3		
4		
5		
6		

PROJECT MANAGER:
N. LAURENT

DESIGNER:
C. MANSKE

DRAWN BY:
J.R.S.

EXPEDITOR:

SUPERVISOR:

PRELIMINARY NO:
P23122

CONTRACT NO:

DATE:
08.23.2023

SHEET:
C1.1

PRELIMINARY - NOT FOR CONSTRUCTION