


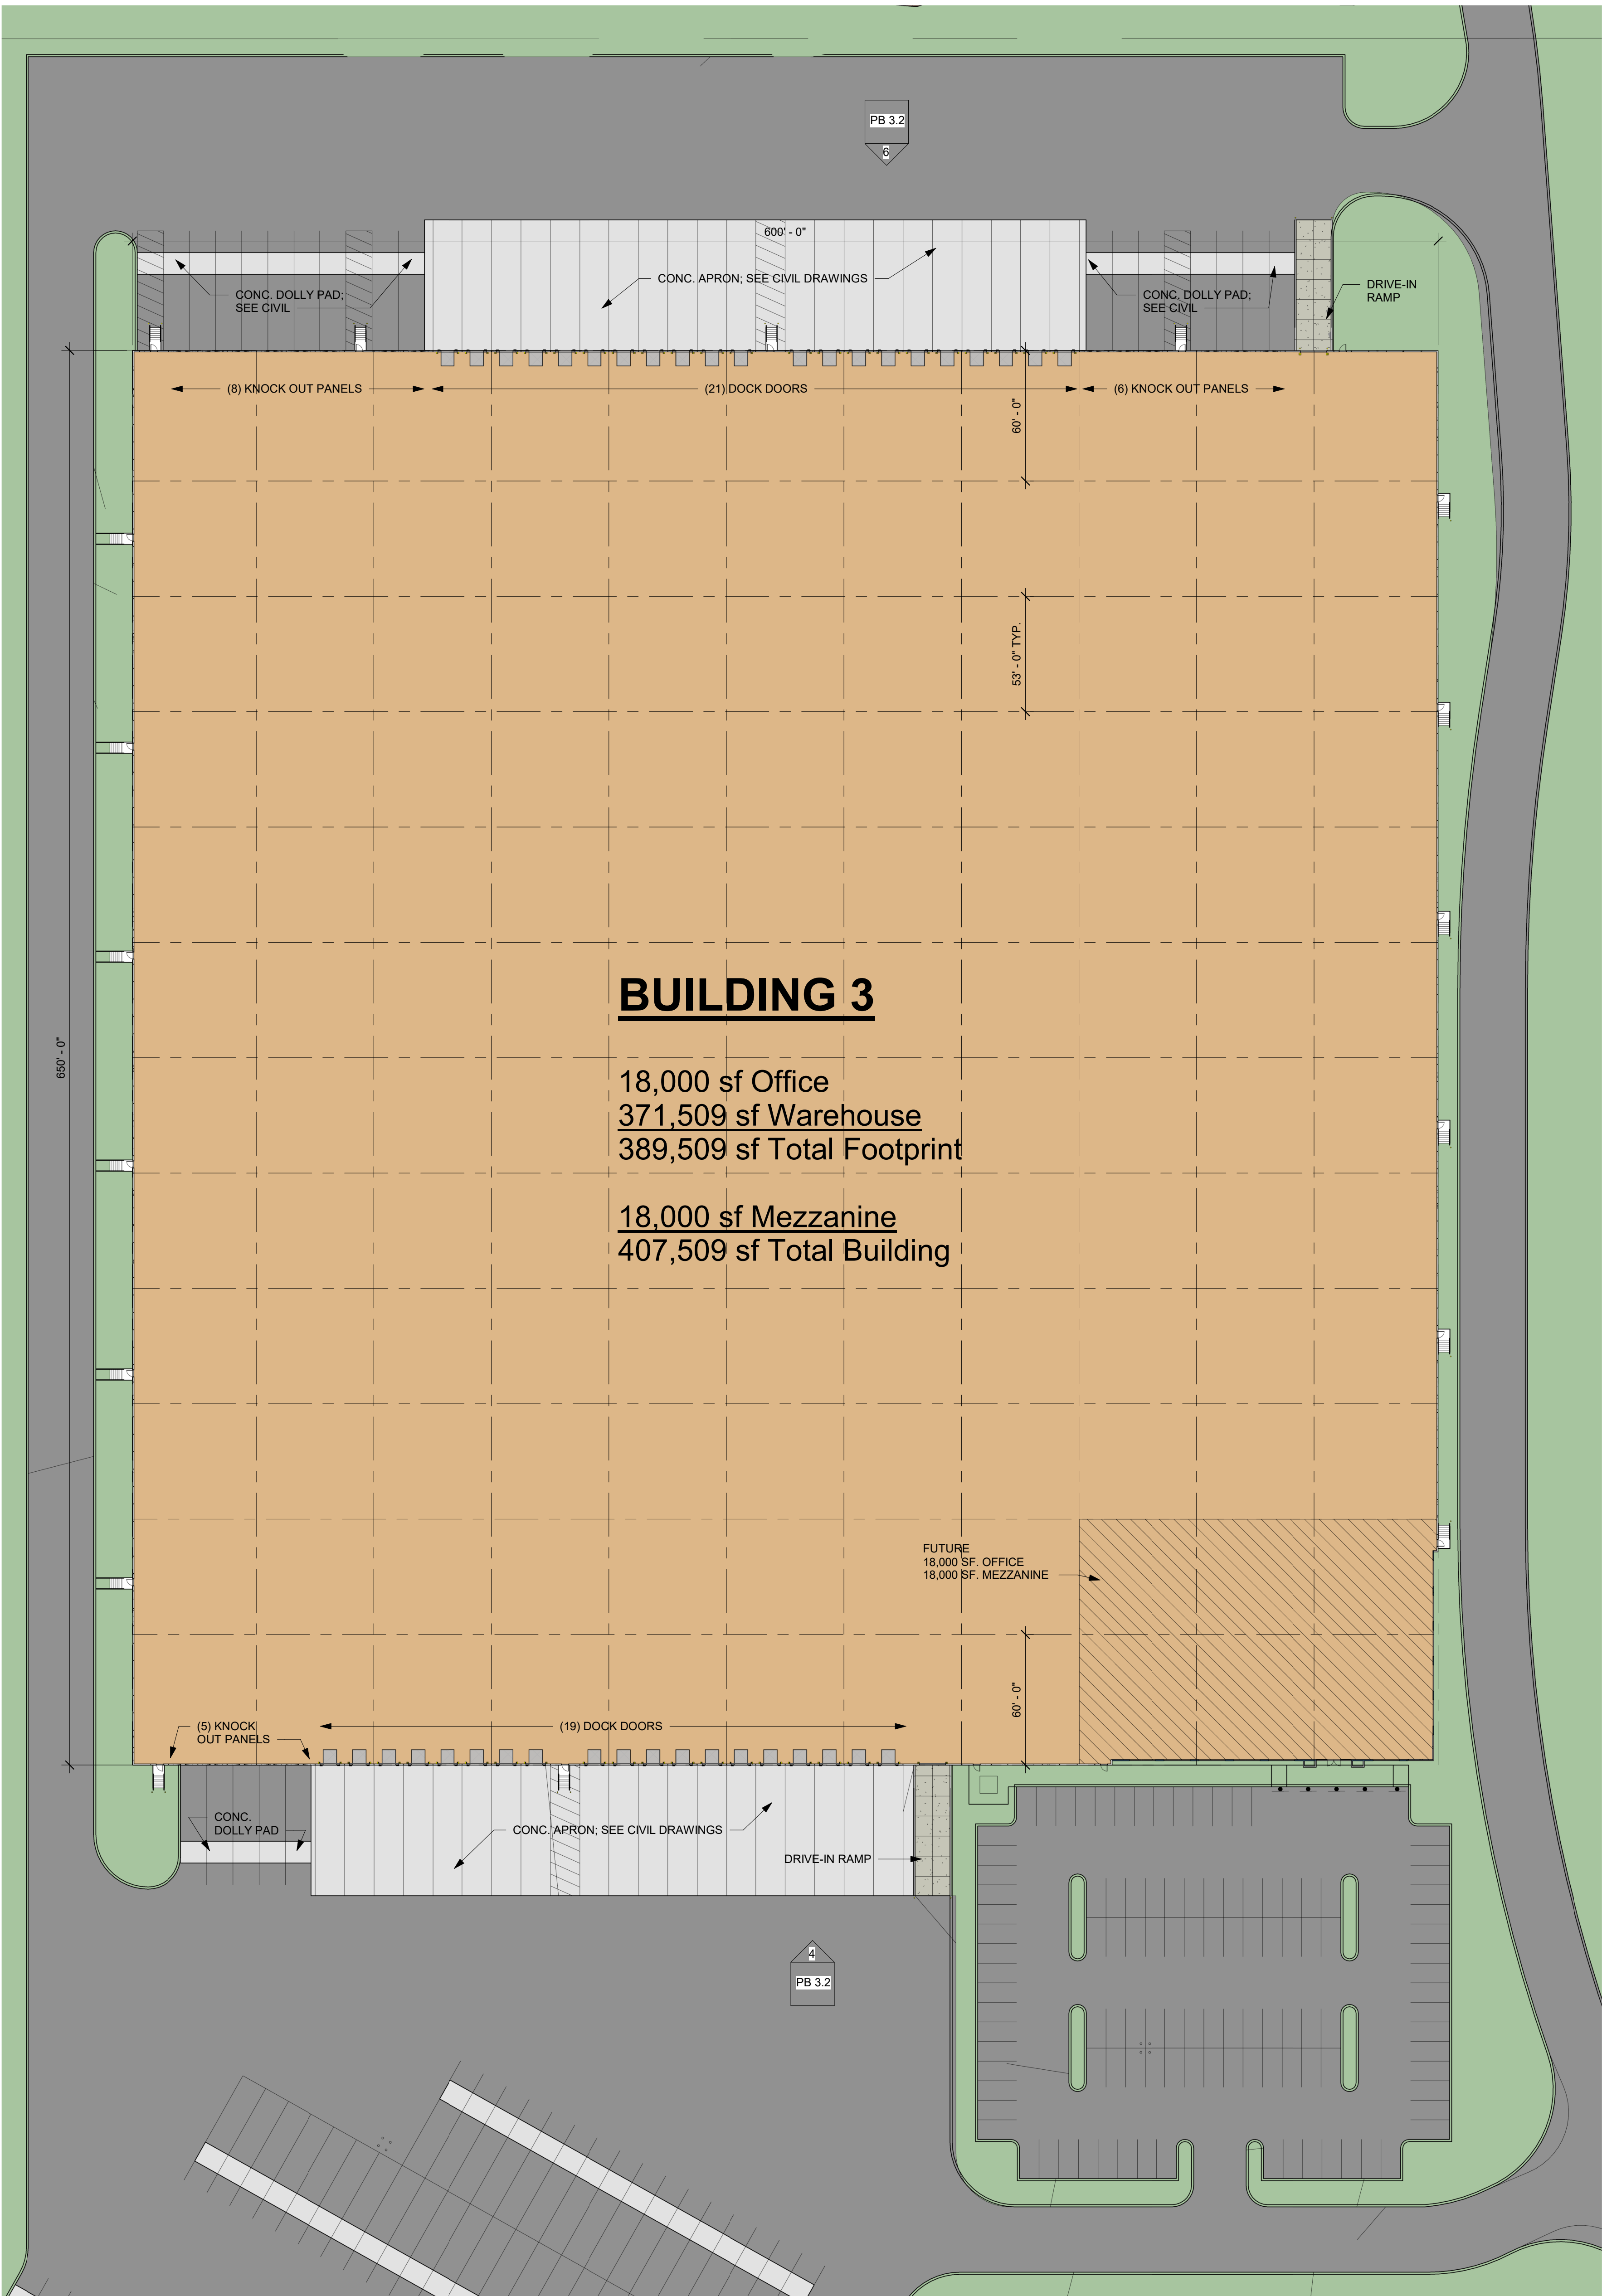

1 FLOOR PLAN
1" = 40'-0"



ARCHITECT:
Mitchell and Hugelback Architects, Inc.
D.B.A. M+H Architects
2150 Schuetz Road, Suite 200
St. Louis, Missouri 63146
314-878-3500
www.mha.us.com
Corporate License No. 000614
Copyright © 2018 by
Mitchell and Hugelback Architects, Inc.

CONSULTANTS:
Civil:
Langan Engineering and Environ. Services, Inc.
619 River Drive Center I, 4th Floor
Elmwood Park, NJ 07407-1336
201-794-6900
Structural:

MEP:

Spec: Warehouse Building #4 for:
MORRIS COMPANIES
NEWARK TURNPIKE
NEARBY, NEW JERSEY



Licensee Name: LAWRENCE T. VALENZA
Discipline: Registered Architect
License Registration No.: 21A0200800
Registration Expires: 07/31/21






The Professional Architect's seal affixed to this sheet indicates that the named Architect has prepared or directed the preparation of the material shown only on this sheet. Other drawings and documents not exhibiting this seal shall not be considered prepared by or the responsibility of the undersigned.

DESCRIPTION:
P & Z SUBMITTAL 09/26/19

Issue Date: 02/07/19
Job Number: 16047
Drawn By: JN, CG
Checked By: LV
Drawing Title:

PLANNING BOARD FLOOR
PLAN BUILDING #3

PB 3.1

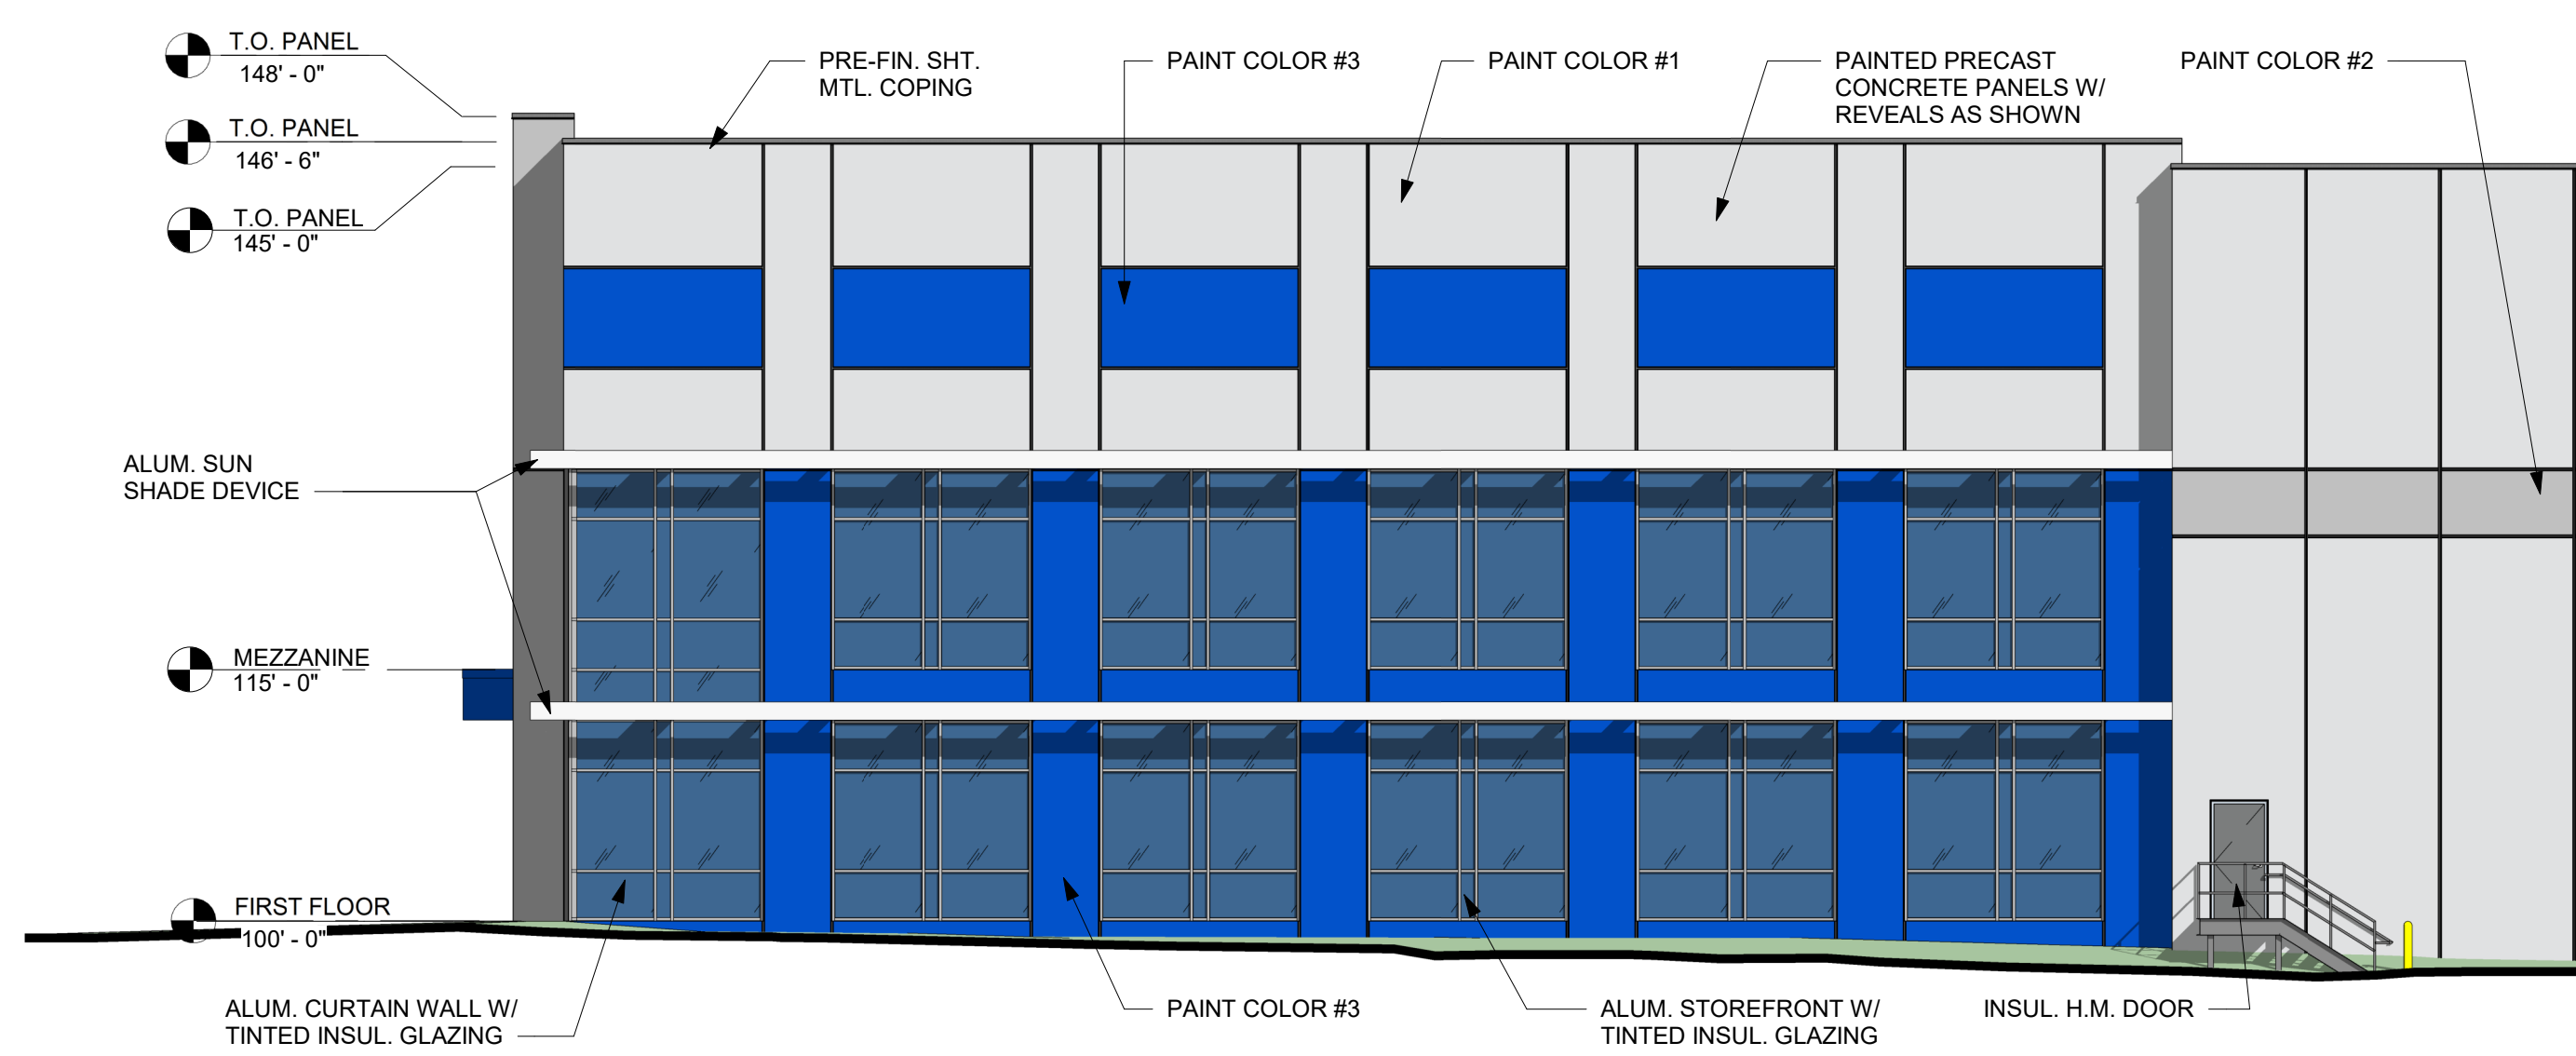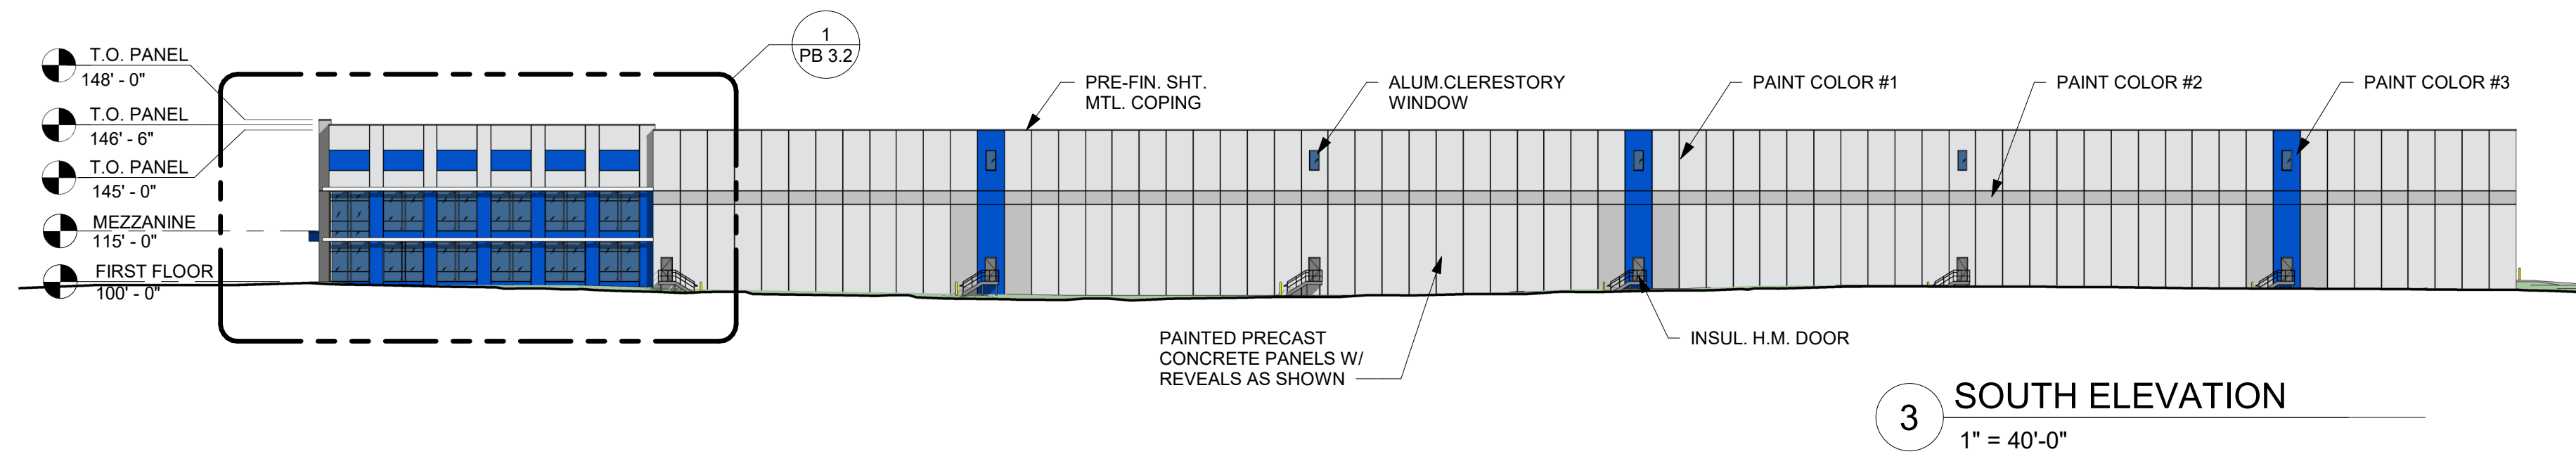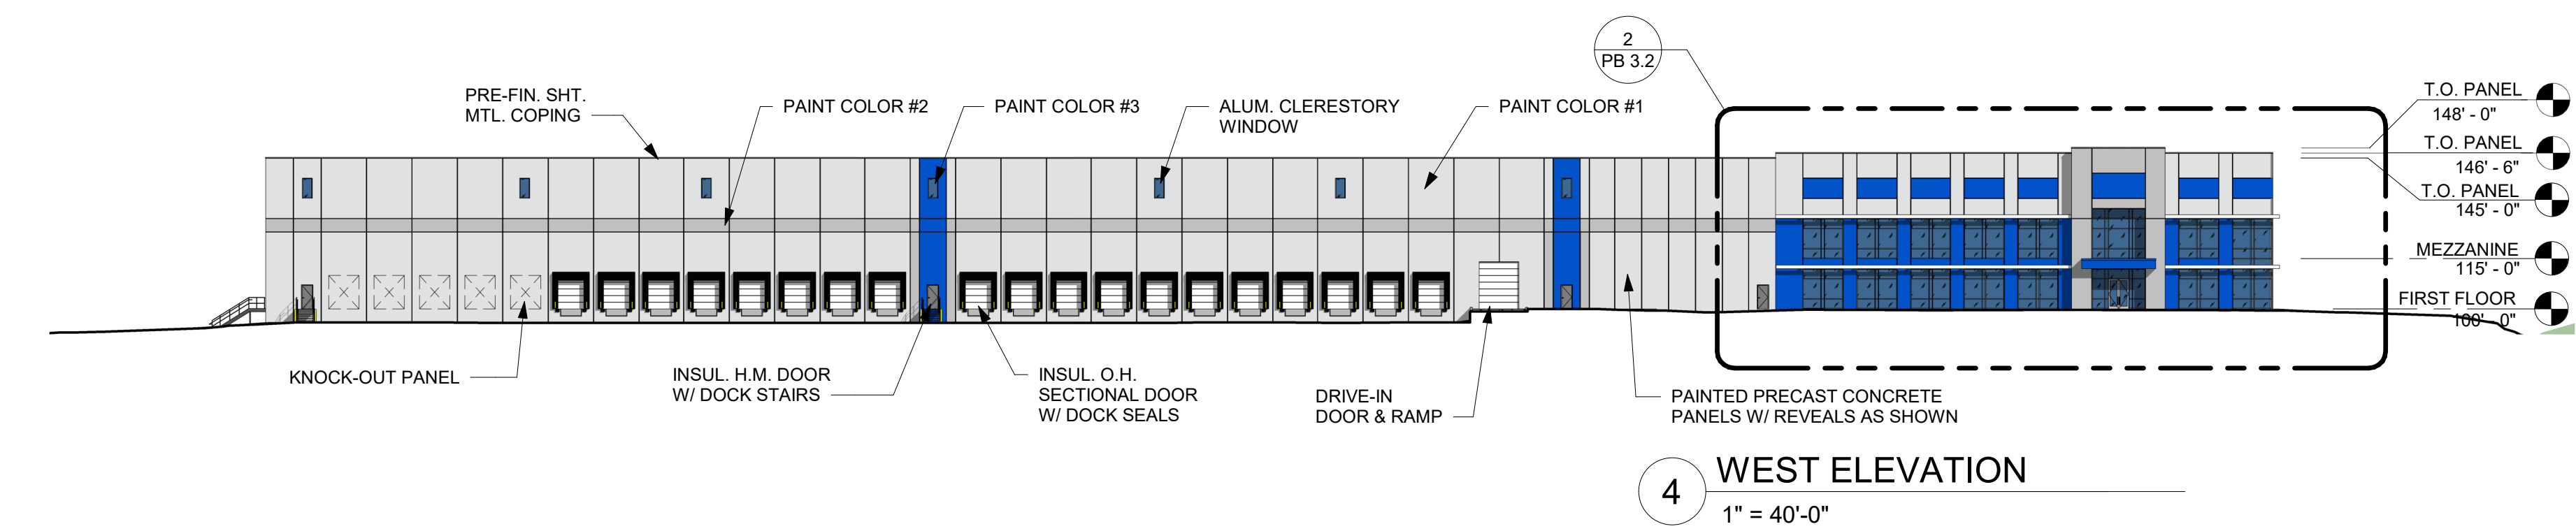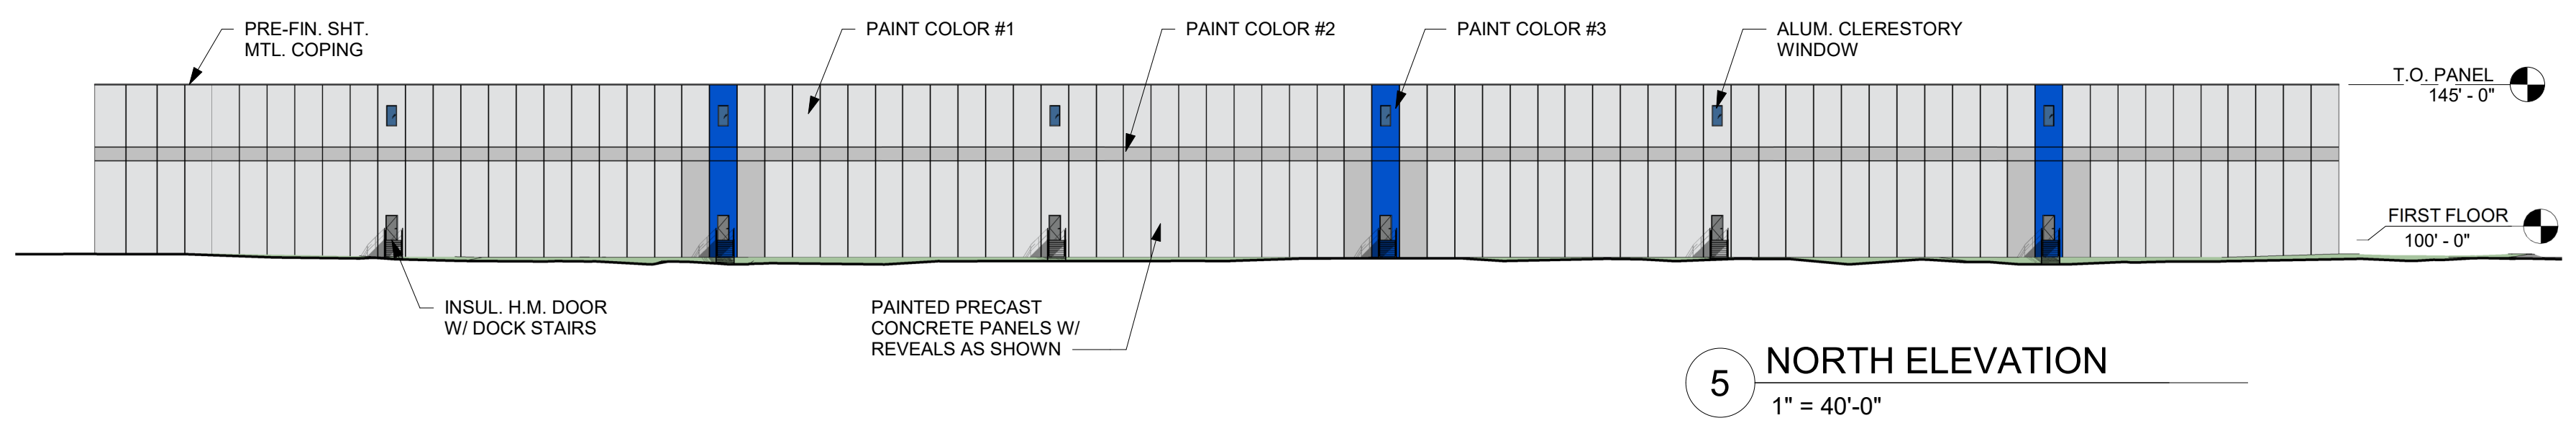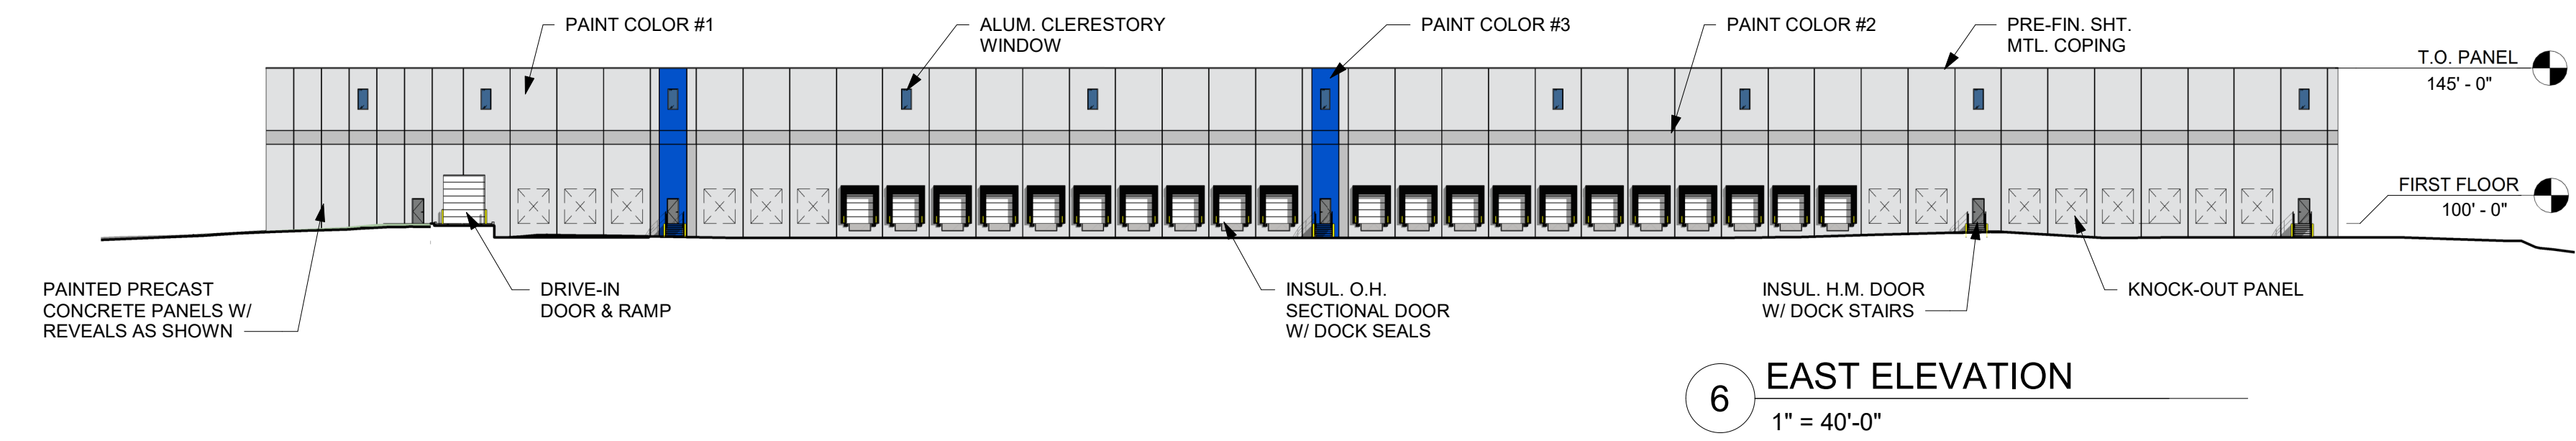

2 ENLARGED WEST ELEVATION
3/32" = 1'-0"

1 ENLARGED SOUTH ELEVATION
3/32" = 1'-0"