


Exhibit A

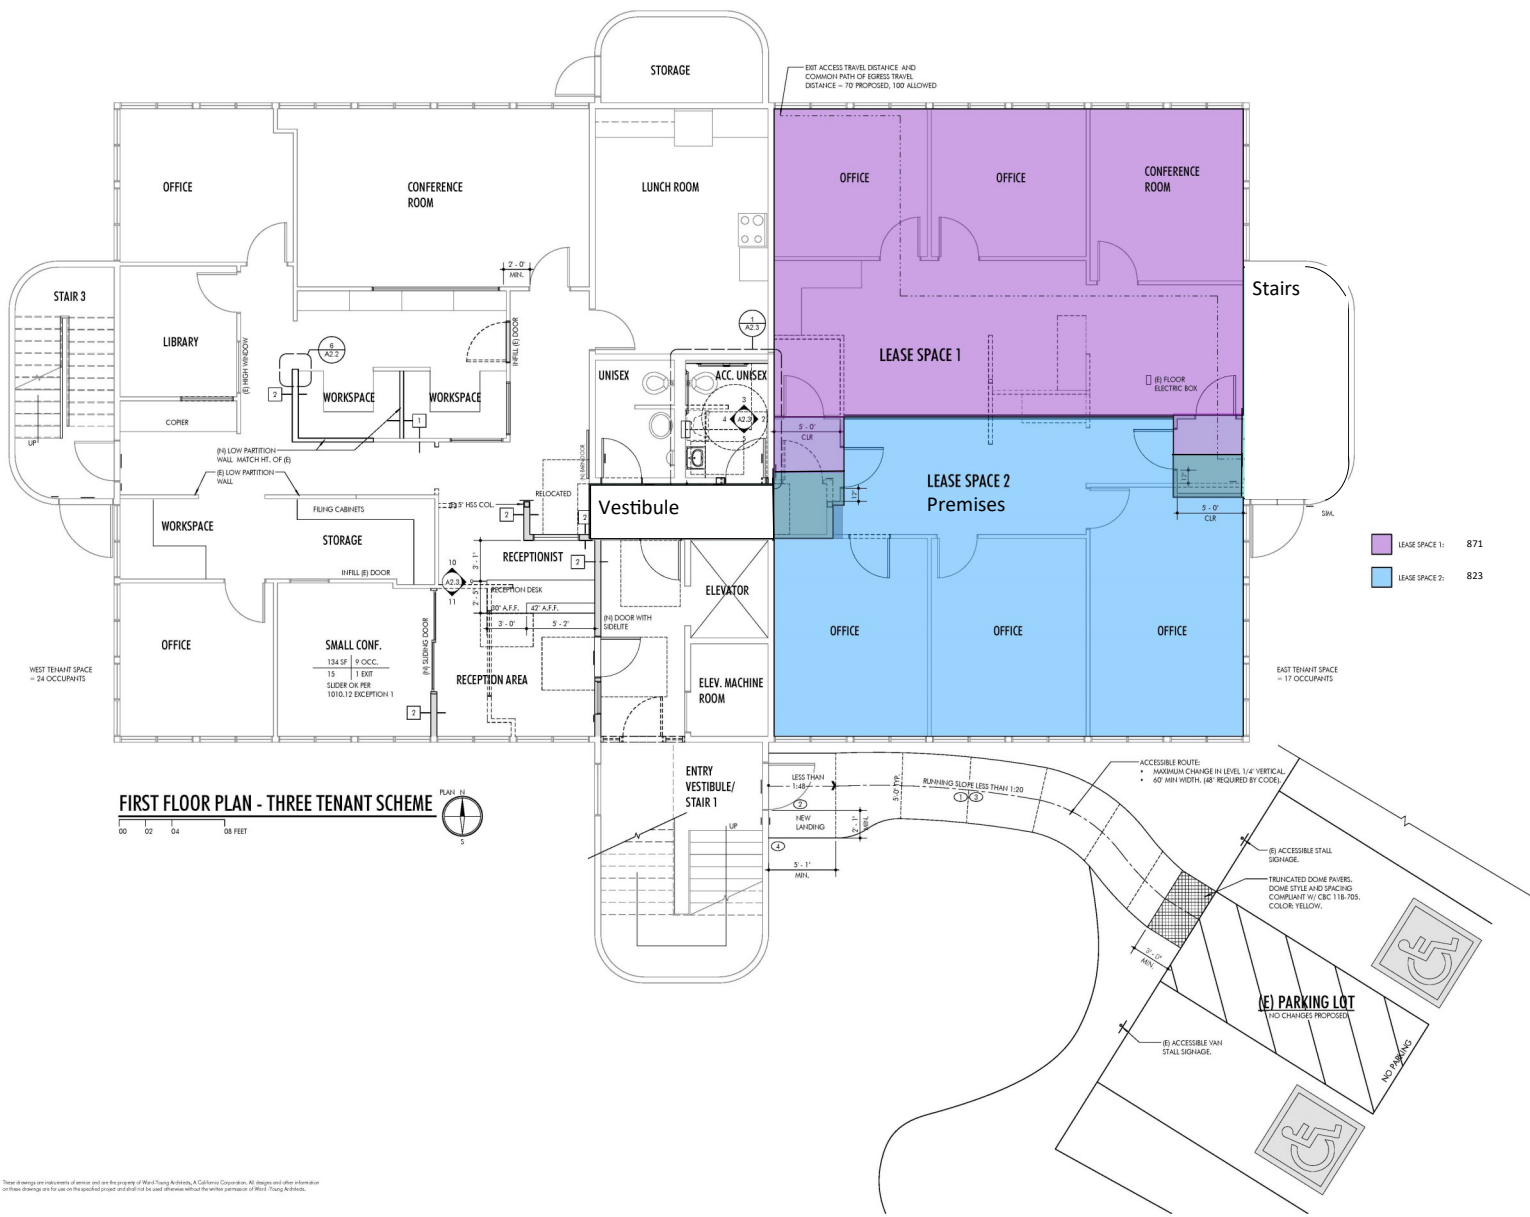

These drawings are instruments of service and are the property of Ward Young Architects, A California Corporation. All designs and other information on these drawings are for use in the specified project and should not be used otherwise without the written permission of Ward Young Architects.



WARD YOUNG ARCHITECTS & PLANNERS
 13010 Donner Pass Road, Suite 201
 Truckee, California 96161
 530.587.3819 voice
 530.587.8908 fax
 wya@wy.com



TRUCKEE OFFICE REMODEL
 40000 TRUCKEE AIRPORT RD #1
 TRUCKEE, CA 96161

REVISIONS:

PROJECT NO:
14017.00

SCALE:
1/4" = 1'-0"

TITLE:
BUILDING PERMIT SUBMITTAL
12/20/2017

SHEET NO.:

**FIRST FLOOR PLAN
3 TENANT SCHEME**

SHEET NO.:

A2.0