



LEGEND

EXISTING WALLS	NEW WALLS	NEWRELOCATED DOOR	LOW DEMO

ISSUE DATES



1	05-17-2022	ISSUE FOR REVIEW

1400 BROADFIELD  
1400 BROADFIELD BOULEVARD HOUSTON, TX 77084  
SUITE 120

PROJECT:	1400 BROADFIELD
PLAT SCALE:	3/32" = 1'-0"
CHECKED BY:	WM
FILE NAME:	1400 BROADFIELD

SHEET TITLE  
SCHEMATIC DESIGN

SHEET NUMBER  
SD-1

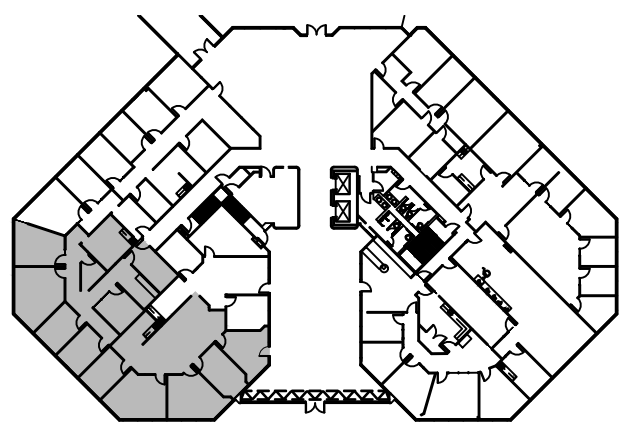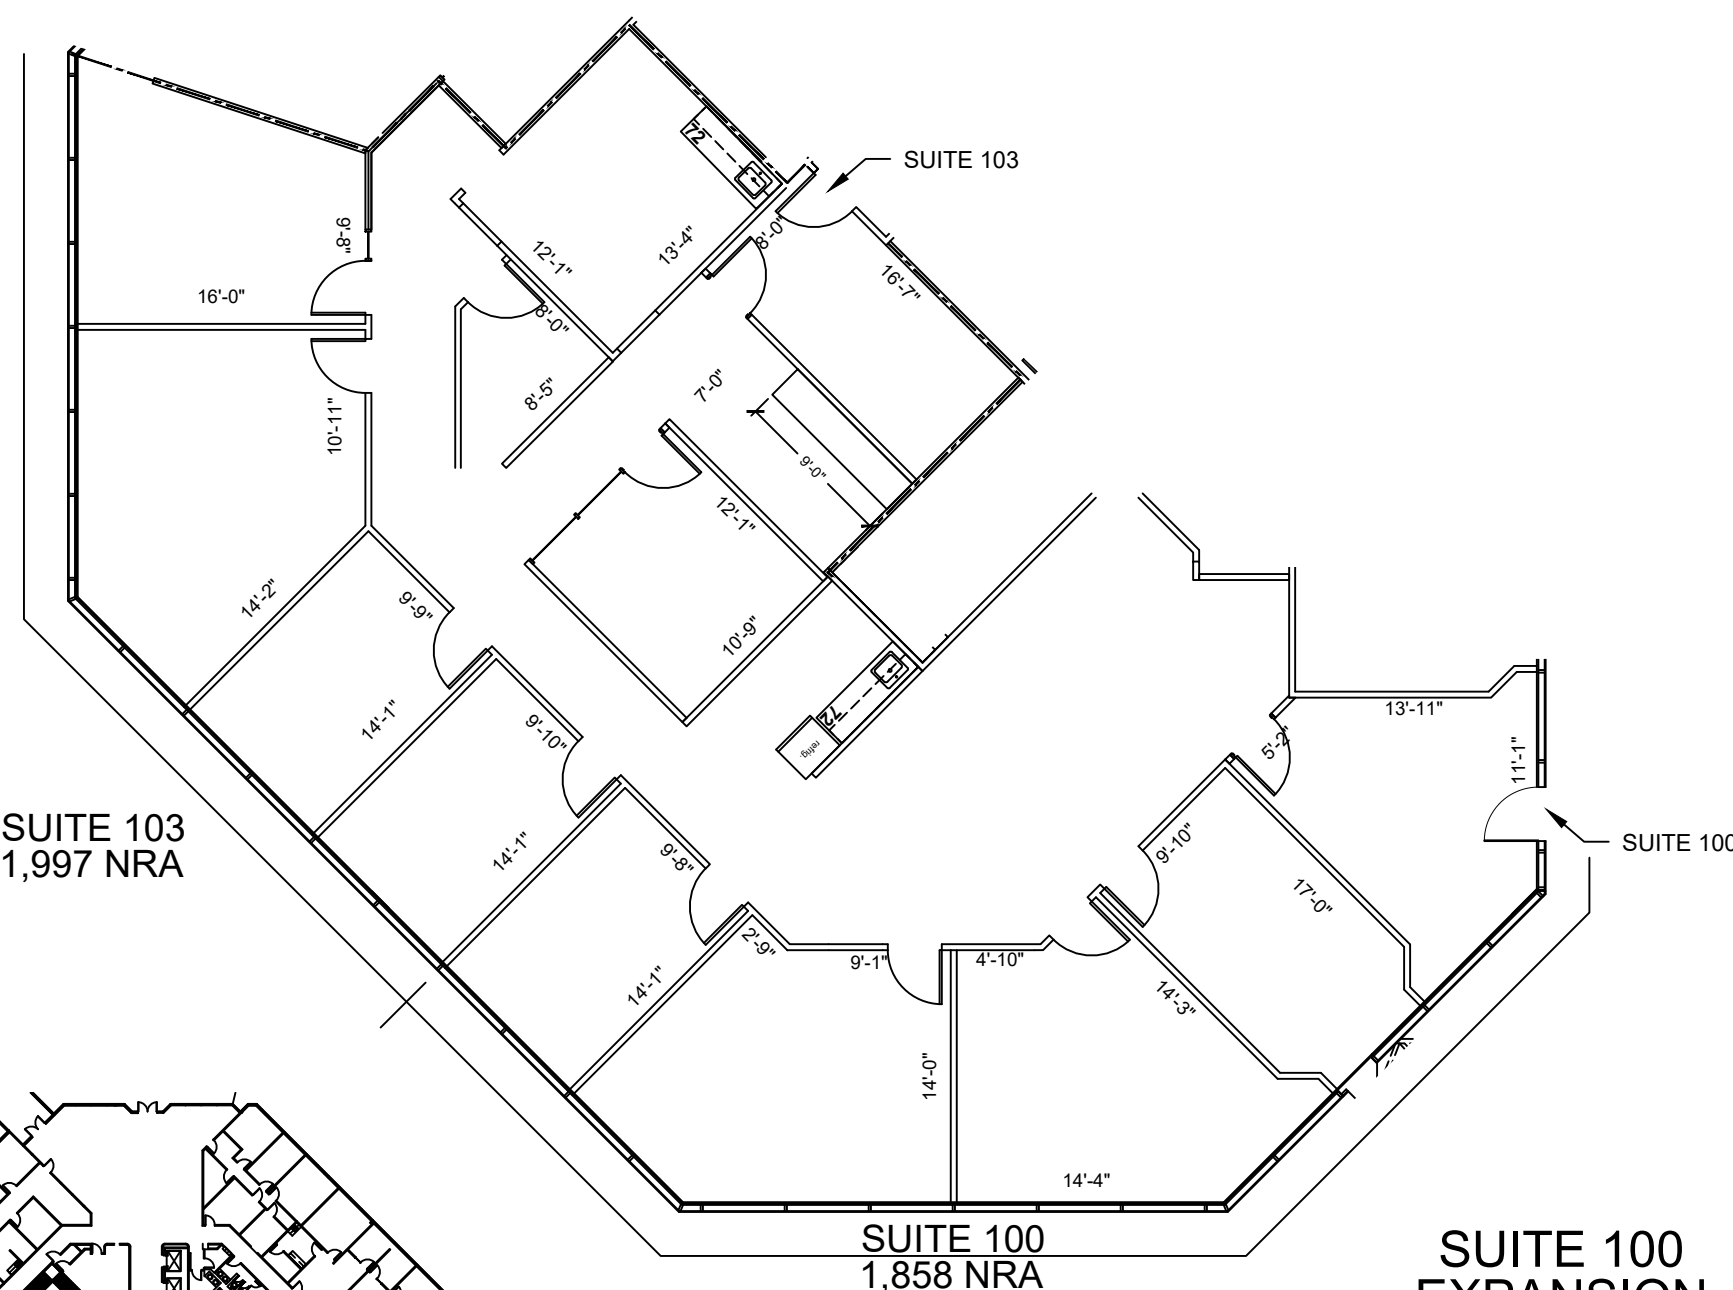

1st FLOOR  
KEY PLAN

AVAILABLE SPACE	
SUITE 100:	1,858 SF
SUITE 103:	1,997 SF
TOTAL:	3,855 SF

1 FLOOR PLAN  
SCALE: 3/32" = 1'-0"

FLOOR PLANS MAY NOT BE TO SCALE AND MAY NOT REFLECT EXISTING CONDITIONS AND SHALL NOT BE RELIED UPON AS SUCH THESE DRAWINGS ARE DESIGN INTENT AND ARE AN EXHIBIT TO THE LEASE