






EXISTING STREET VIEW

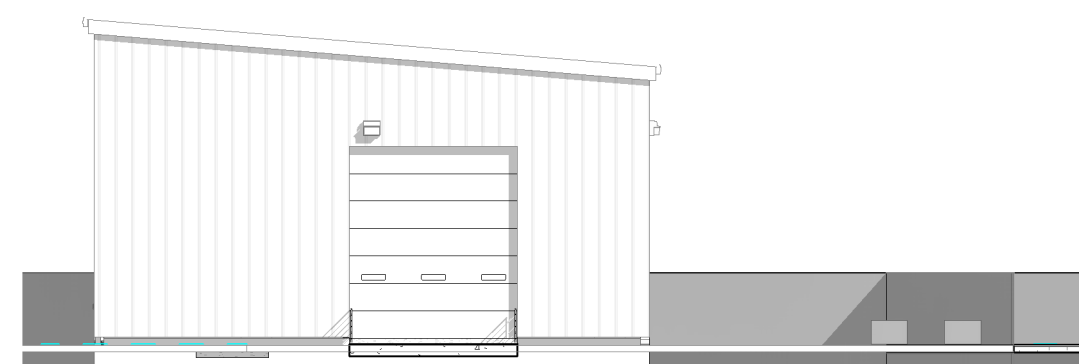


5 EXTERIOR ELEVATION - REAR
1/16" = 1'-0"

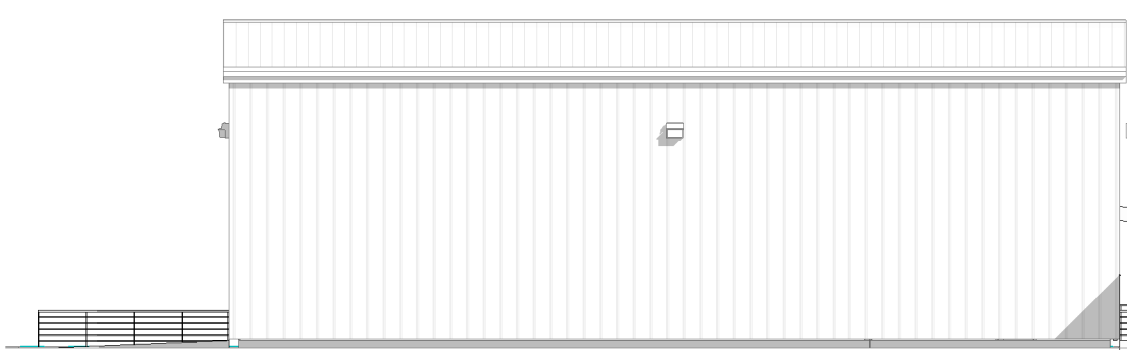


4 EXTERIOR ELEVATION - LEFT
1/16" = 1'-0"

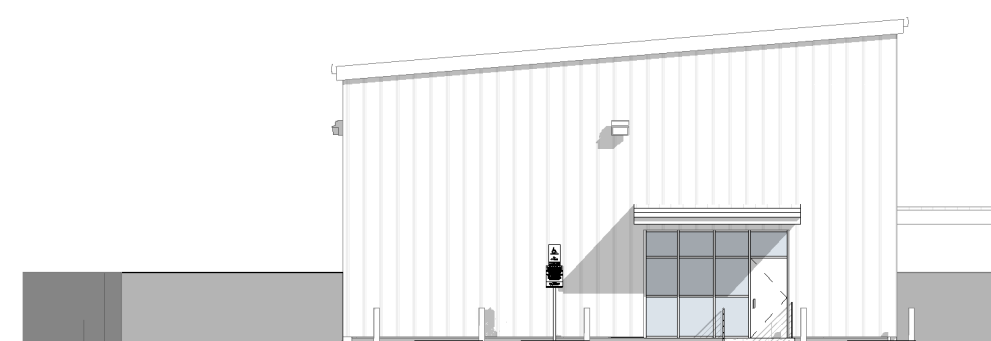

3 EXTERIOR ELEVATION - FRONT
1/16" = 1'-0"

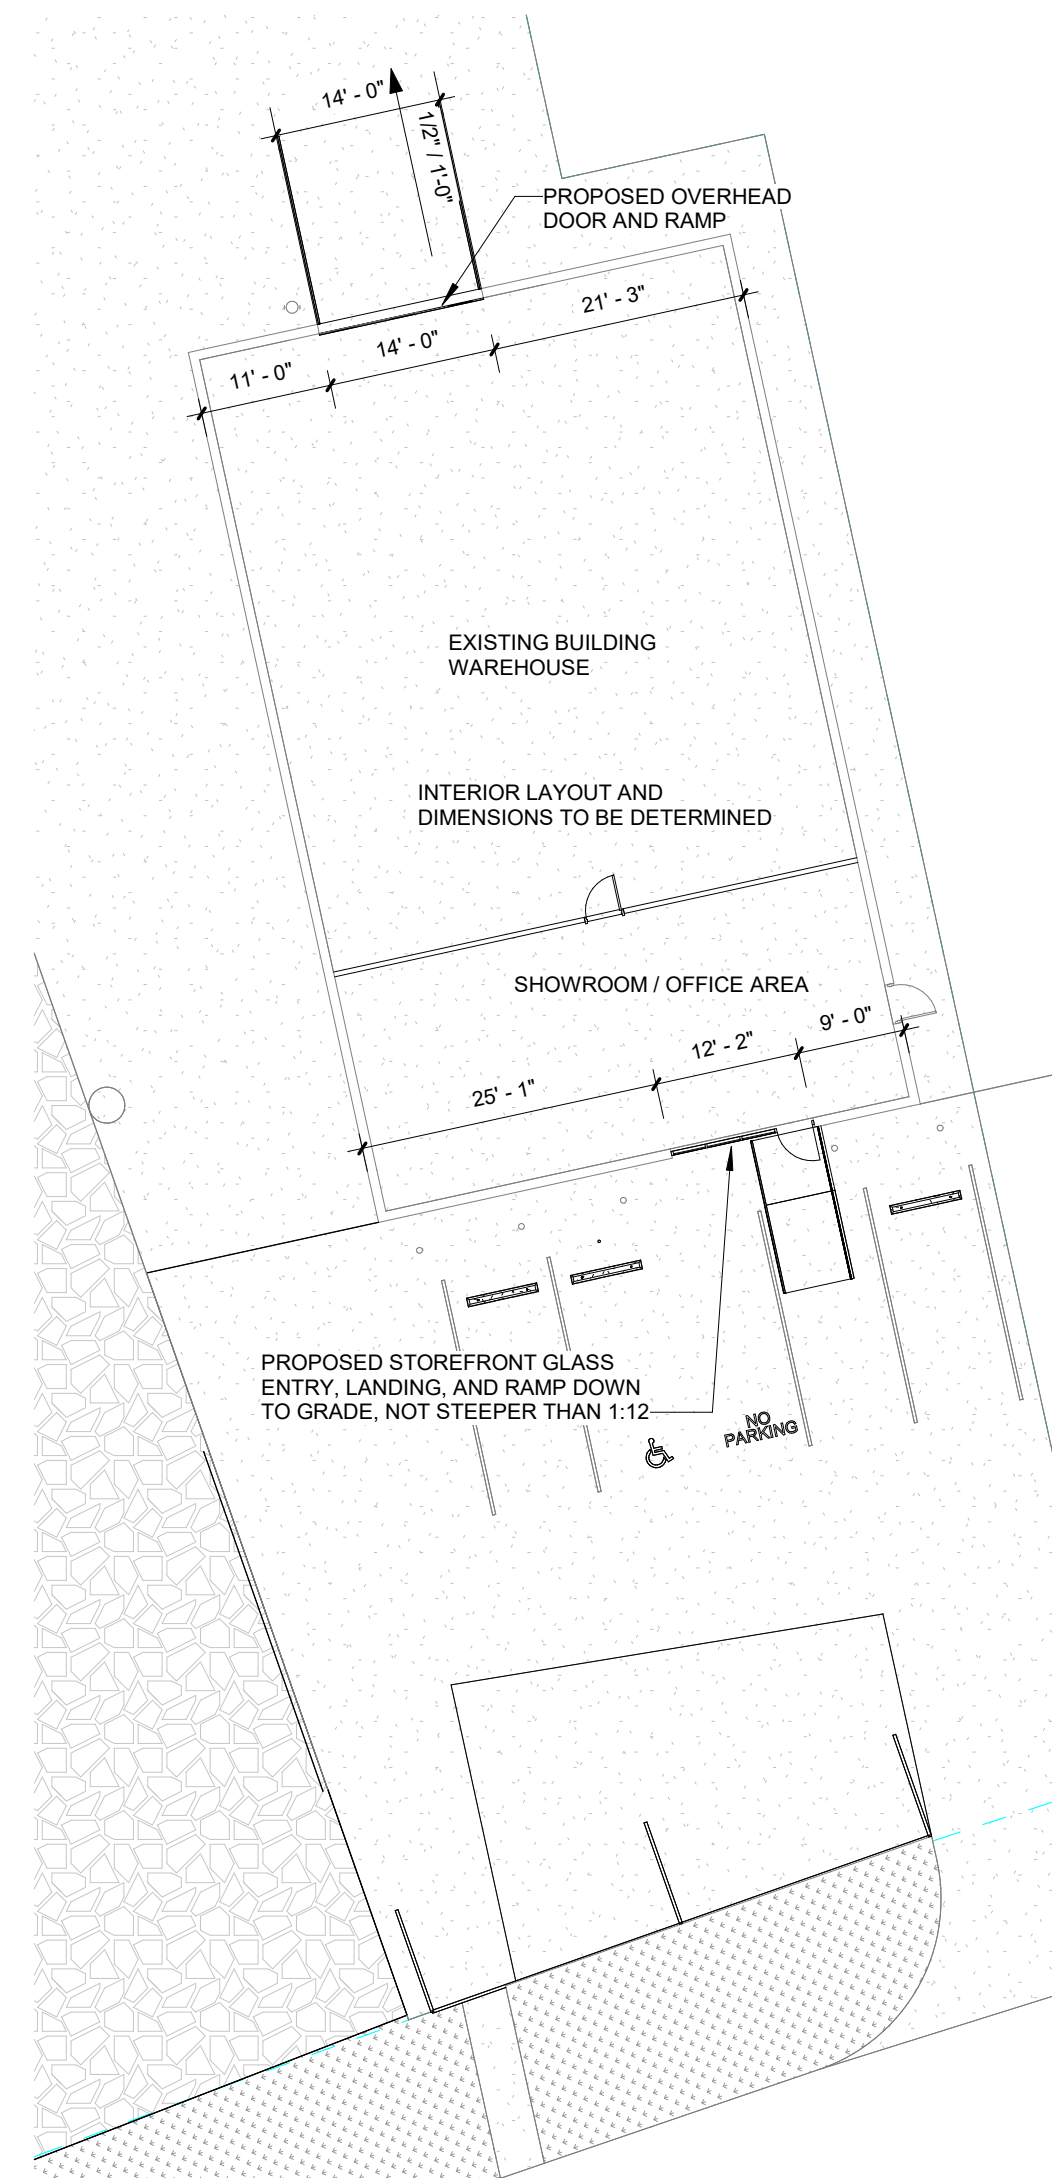

2 FLOOR PLAN
1/16" = 1'-0"

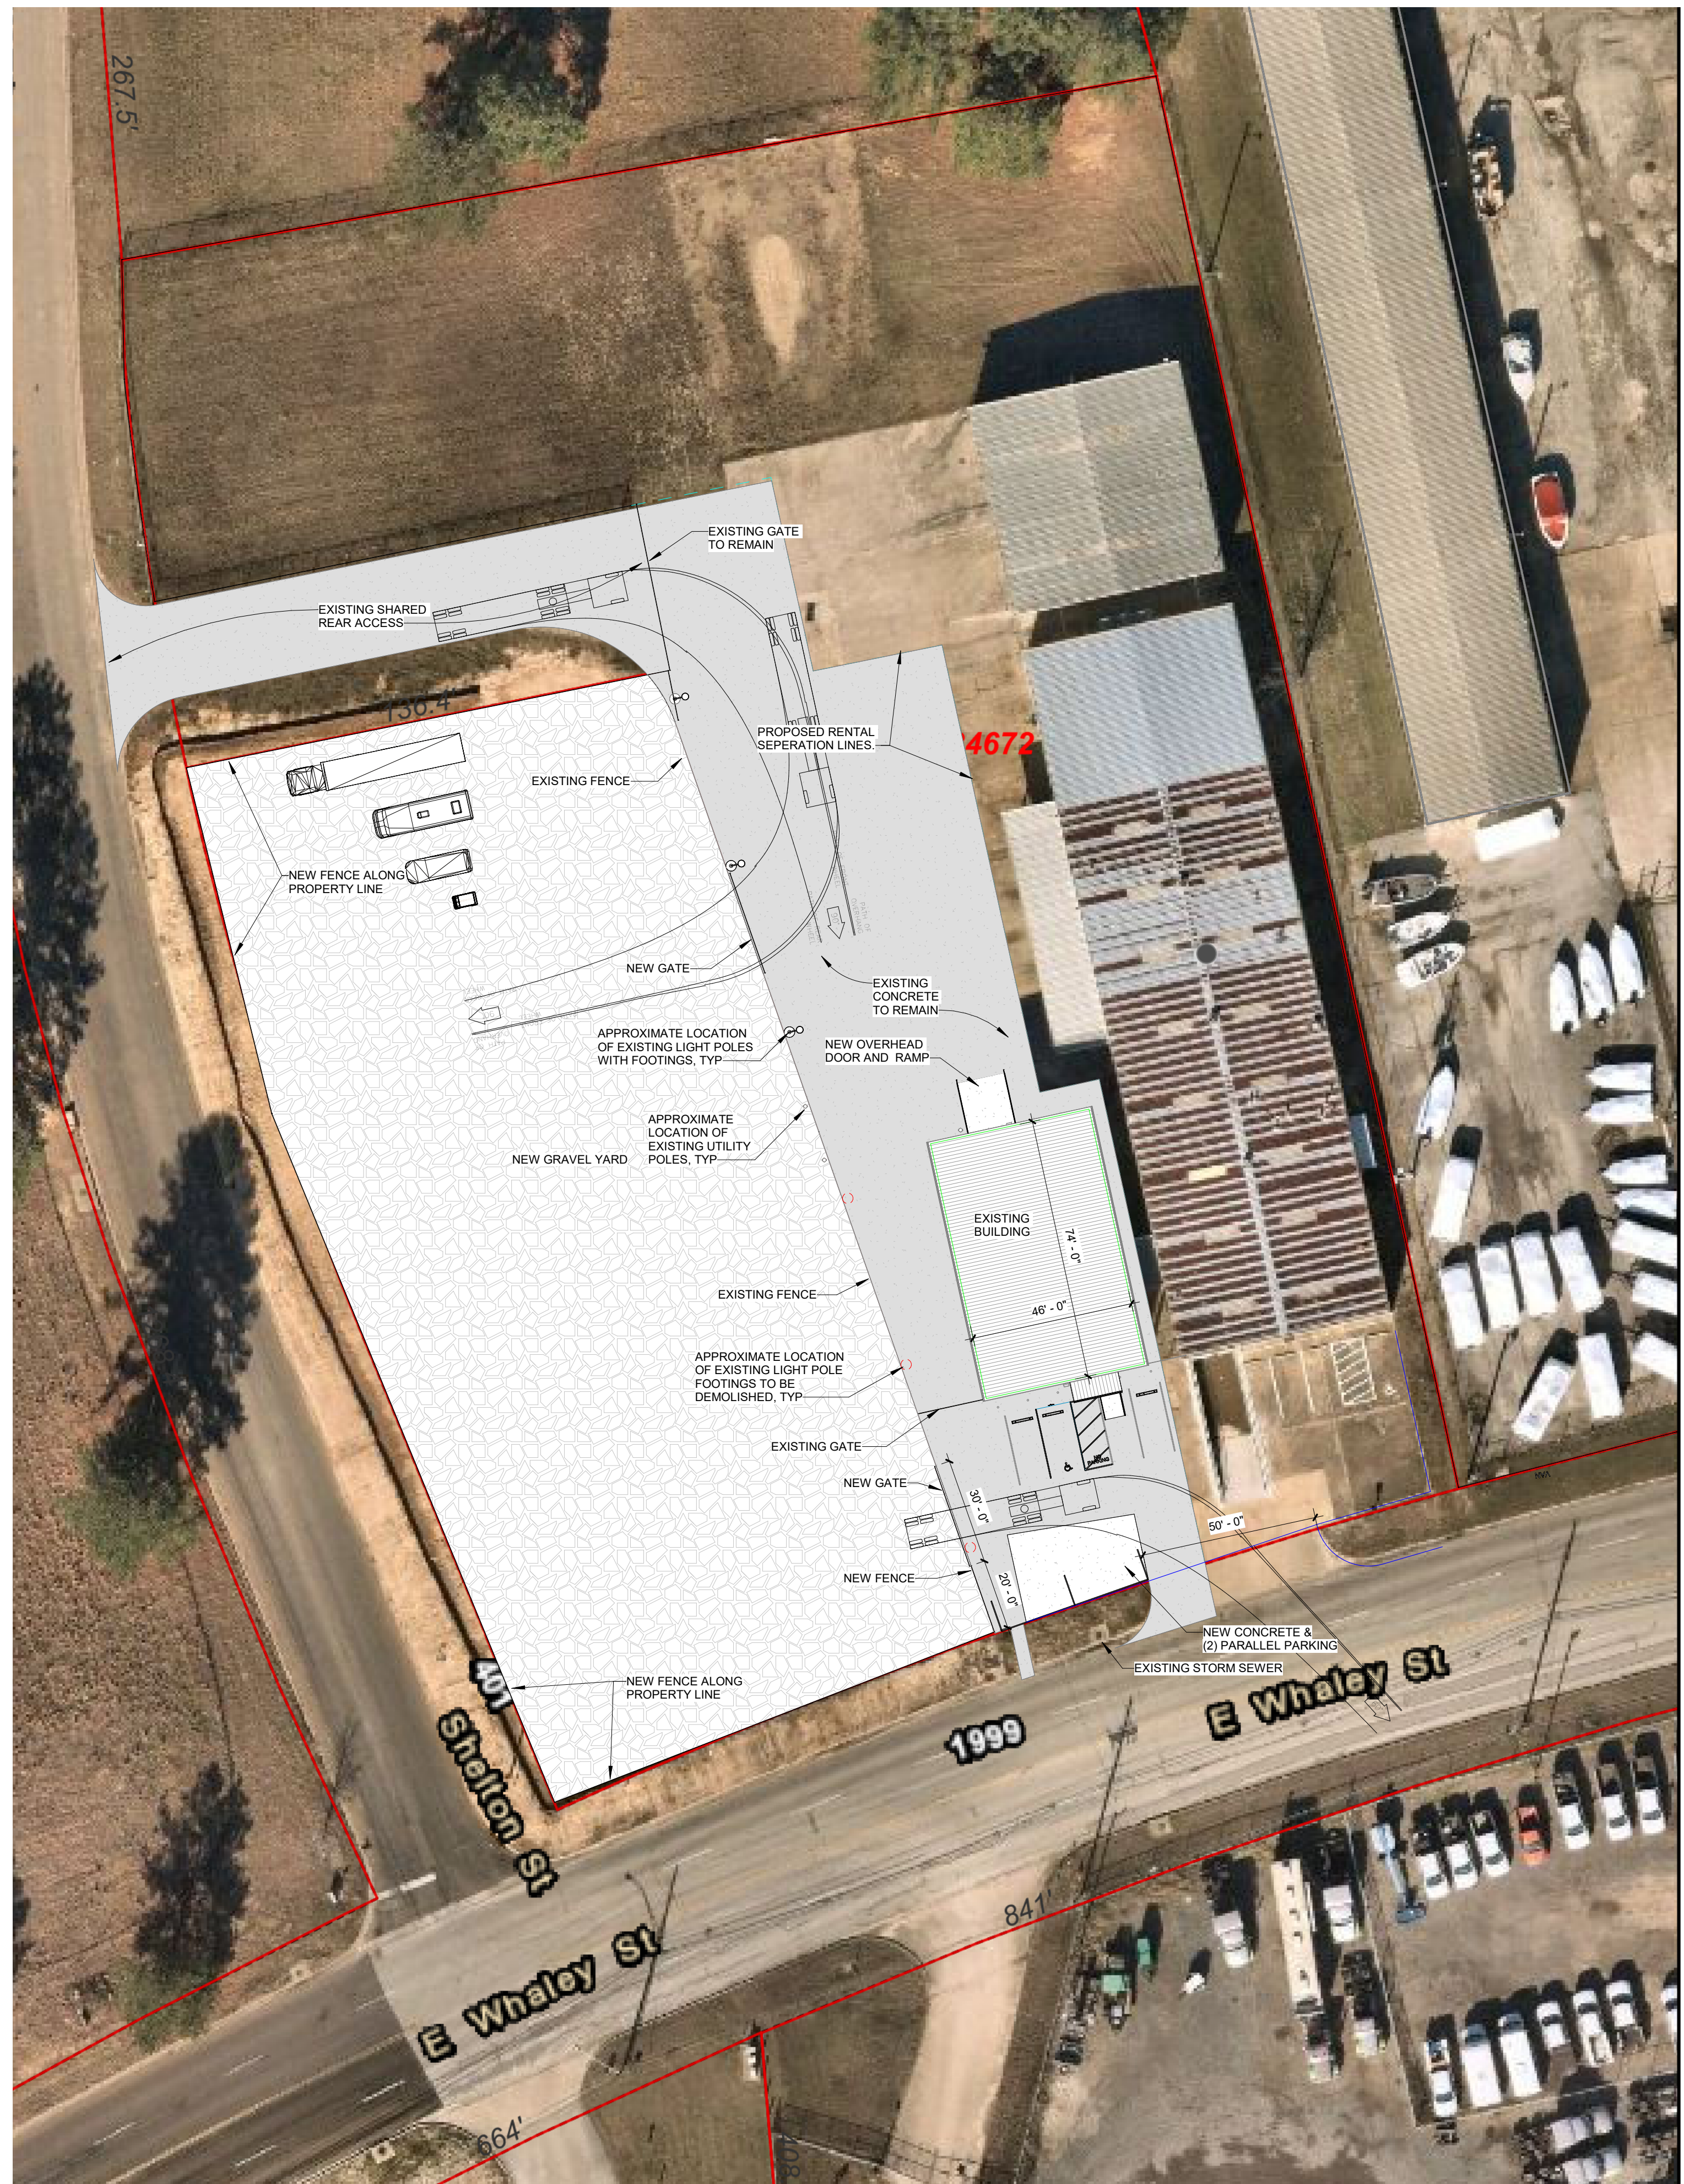

1 SITE PLAN - PROPOSED
1" = 30'-0"
NORTH



NOT FOR REGULATORY
APPROVAL,
PERMITTING, OR
CONSTRUCTION

DATE: 05/15/2023
THE SEAL APPEARING ON THIS DOCUMENT IS
NOT VALID WITHOUT AN AUTHORIZED
SIGNATURE.
EXPIRES: MARCH 2024

STATEMENT OF OWNERSHIP
THIS ELECTRONIC DRAWING FILE IS RELEASED
UNDER THE AUTHORITY OF THE REGISTERED
ARCHITECT PERRY THOMPSON, #1441. THE SEAL AFFIXED TO THIS
DOCUMENT IS PLACED PURSUANT TO SUB-
CHAPTER F, RULE 1.103 OF THE RULES AND
REGULATIONS OF THE TEXAS BOARD OF
ARCHITECTURAL EXAMINERS.
THE USER OF THIS ELECTRONIC FILE AGREES
TO ASSUME ALL RESPONSIBILITY FOR ANY
MODIFICATION TO OR USE OF THIS DRAWING
THAT IS NOT CONSISTENT WITH THE
REQUIREMENTS OF THE RULES AND
REGULATIONS OF THE TEXAS BOARD OF
ARCHITECTURAL EXAMINERS. NO PERSON MAY
MODIFY THIS DRAWING WITHOUT THE
EXPRESS WRITTEN CONSENT OF THE
ARCHITECT.

STATEMENT OF JURISDICTION
THE TEXAS BOARD OF ARCHITECTURAL
EXAMINERS, P.O. BOX 12337 AUSTIN, TEXAS
78711-2337 (512)336-9000 HAS JURISDICTION
OVER COMPLAINTS REGARDING THE
PROFESSIONAL PRACTICES OF PERSONS
REGISTERED AS ARCHITECTS IN TEXAS.

STATEMENT OF COPYRIGHT
ALL REPORTS, PLANS, SPECIFICATIONS,
COMPUTER FILES, FIELD DATA, NOTES, AND
OTHER DOCUMENTS PREPARED BY THE
ARCHITECT AS INSTRUMENTS OF SERVICE
SHALL REMAIN THE PROPERTY OF THE
ARCHITECT. THE ARCHITECT SHALL RETAIN
ALL COMMON LAW, STATUTORY AND
OTHER RESERVED RIGHTS, INCLUDING THE
COPYRIGHT THERE TO, THIS SET OF
CONSTRUCTION DOCUMENTS HAS BEEN
LICENSED TO THE CLIENT FOR SINGLE
USE ONLY ON THIS SITE FOR THIS PROJECT,
AND SHALL NOT BE USED FOR MULTIPLE
PROJECTS AND/OR MULTIPLE SITES.

ISSUED FOR:
 PRELIMINARY
 REVIEW
 PERMIT
 BIDDING
 CONSTRUCTION

No.	Description	Date

DR. GORDON
Industrial Warehouse
1703 Whaley Street
Longview, TX

PROPOSED RENTAL LOT

Project # 23014
Date 05/15/2023
Drawn By JTB
Checked By PT3

A-100
Scale As indicated