




Exhibit A-2
to Medical Office Building Lease
Floor Plan of Premises

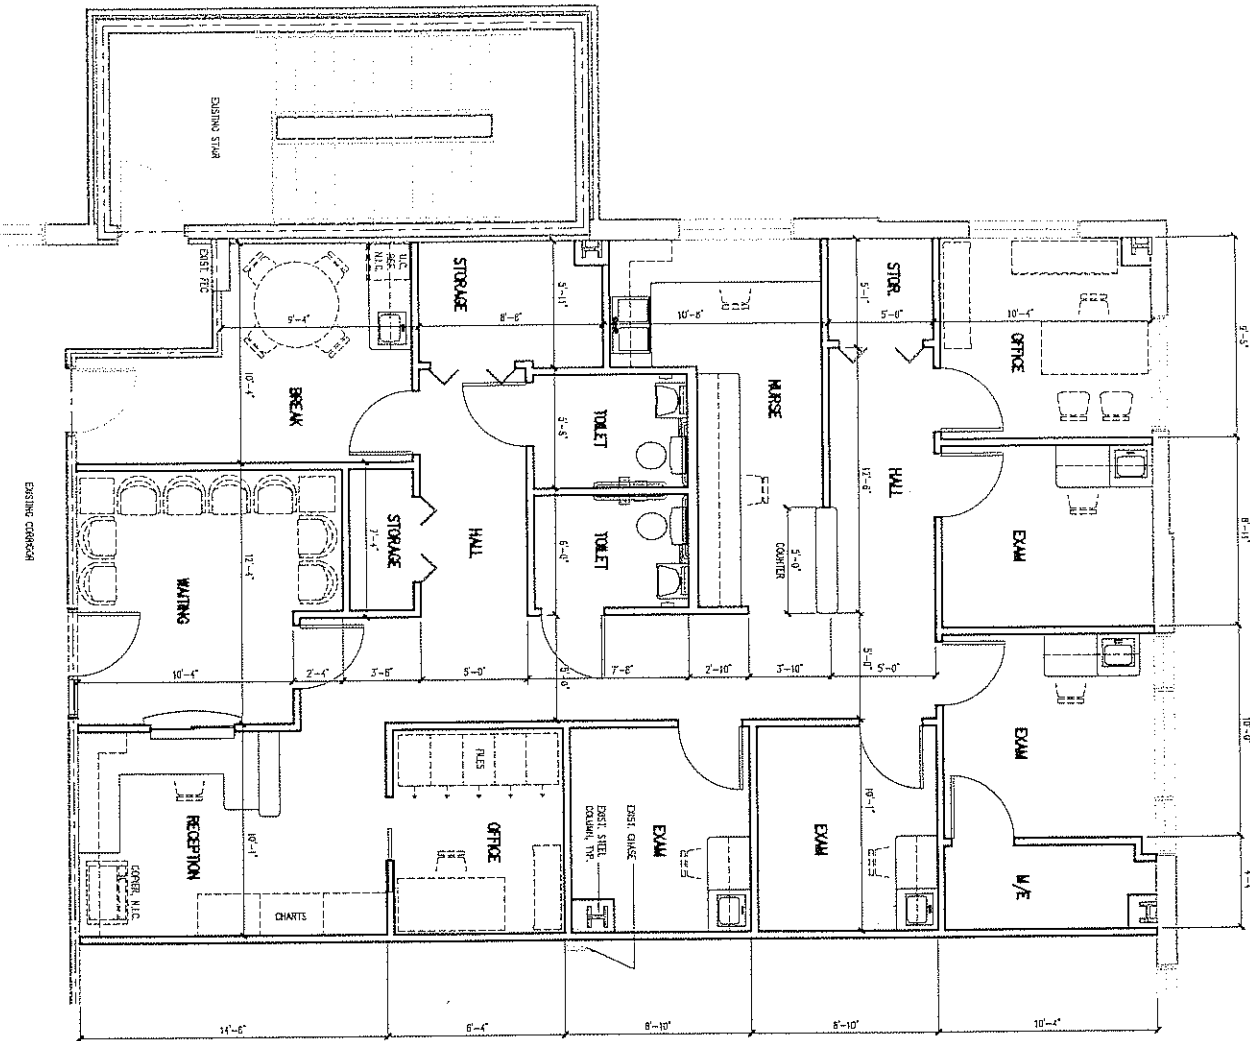

3rd Floor Floor Plan
Option 3
1646 GSF ±
N.T.S.

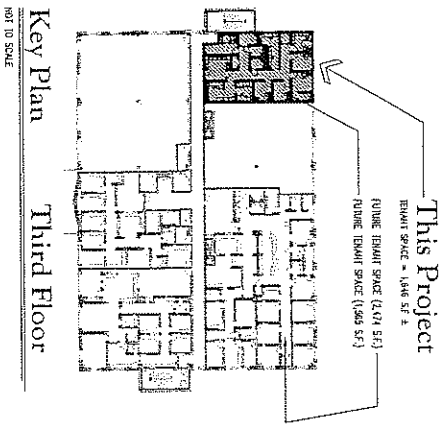

General Notes:
1) PRELIMINARY, NOT FOR CONSTRUCTION. ALL COPYRIGHTS RESERVED.
SCALE: 1/4" = 1'-0"
Preliminary Floor Plan 3

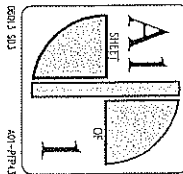

0003.003

0003.003

PROJECT NAME:
**Tenant Improvement Plans for:
Dr. Narendra Patel**

PROJECT LOCATION:
West Marion Medical Plaza (Third Floor - Suite 380), Marion County, Florida

DATE: 03/31/06
DESIGNED: TMA
DRAWN: JET
CHECKED: TMA
APPROVED: TMA

ATTENTION: RECEPTION
NO. DATE: 03/31/06

FILE:

Johnson, Peoples Architects, P.A.
316 S.E. 8th Street, Ocala, Florida 34471
352 - 351 - 1963 352 - 351 - 0552 (fax) AAS001091