
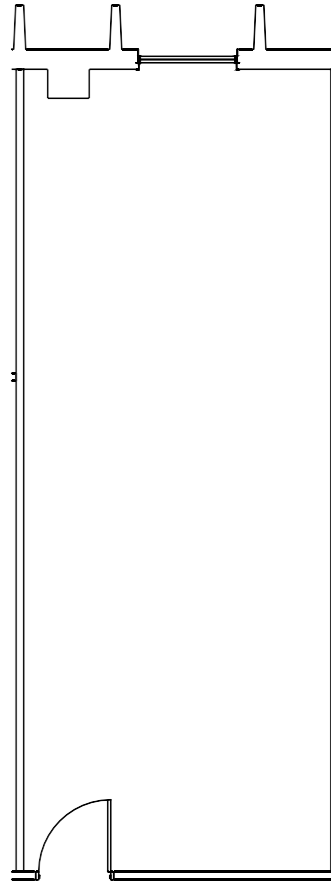


NORTH
 4th FLOOR
 KEY PLAN



SUITE 433 489 NRA

1 FLOOR PLAN
 SCALE: 1/8"=1'-0"

FLOOR PLANS MAY NOT BE TO SCALE AND MAY NOT REFLECT EXISTING CONDITIONS AND SHALL NOT BE RELIED UPON AS SUCH THESE DRAWINGS ARE DESIGN INTENT AND ARE AN EXHIBIT TO THE LEASE

HARTMAN MANAGEMENT
 2909 HILLCROFT, SUITE 420
 HOUSTON, TX 77057



LEGEND			
EXISTING	NEW	LOW	DEMO
WALLS			
NEW/RELOCATED DOOR			

ISSUE DATES	
NO.	DATE
1	03-12-2021

11211 KATY FWY
 11211 KATY FREEWAY, HOUSTON, TX 77079
 SUITE S-4H

PROJECT:	023-11211 KATY FWY
PLLOT SCALE:	1/8" = 1'-0"
CHECKED BY:	WM
FILE NAME:	023-11211 KATY FWY

SHEET TITLE
**EXISTING
 PLAN**

SHEET NUMBER
EX-1