


8th FLOOR  
KEY PLAN

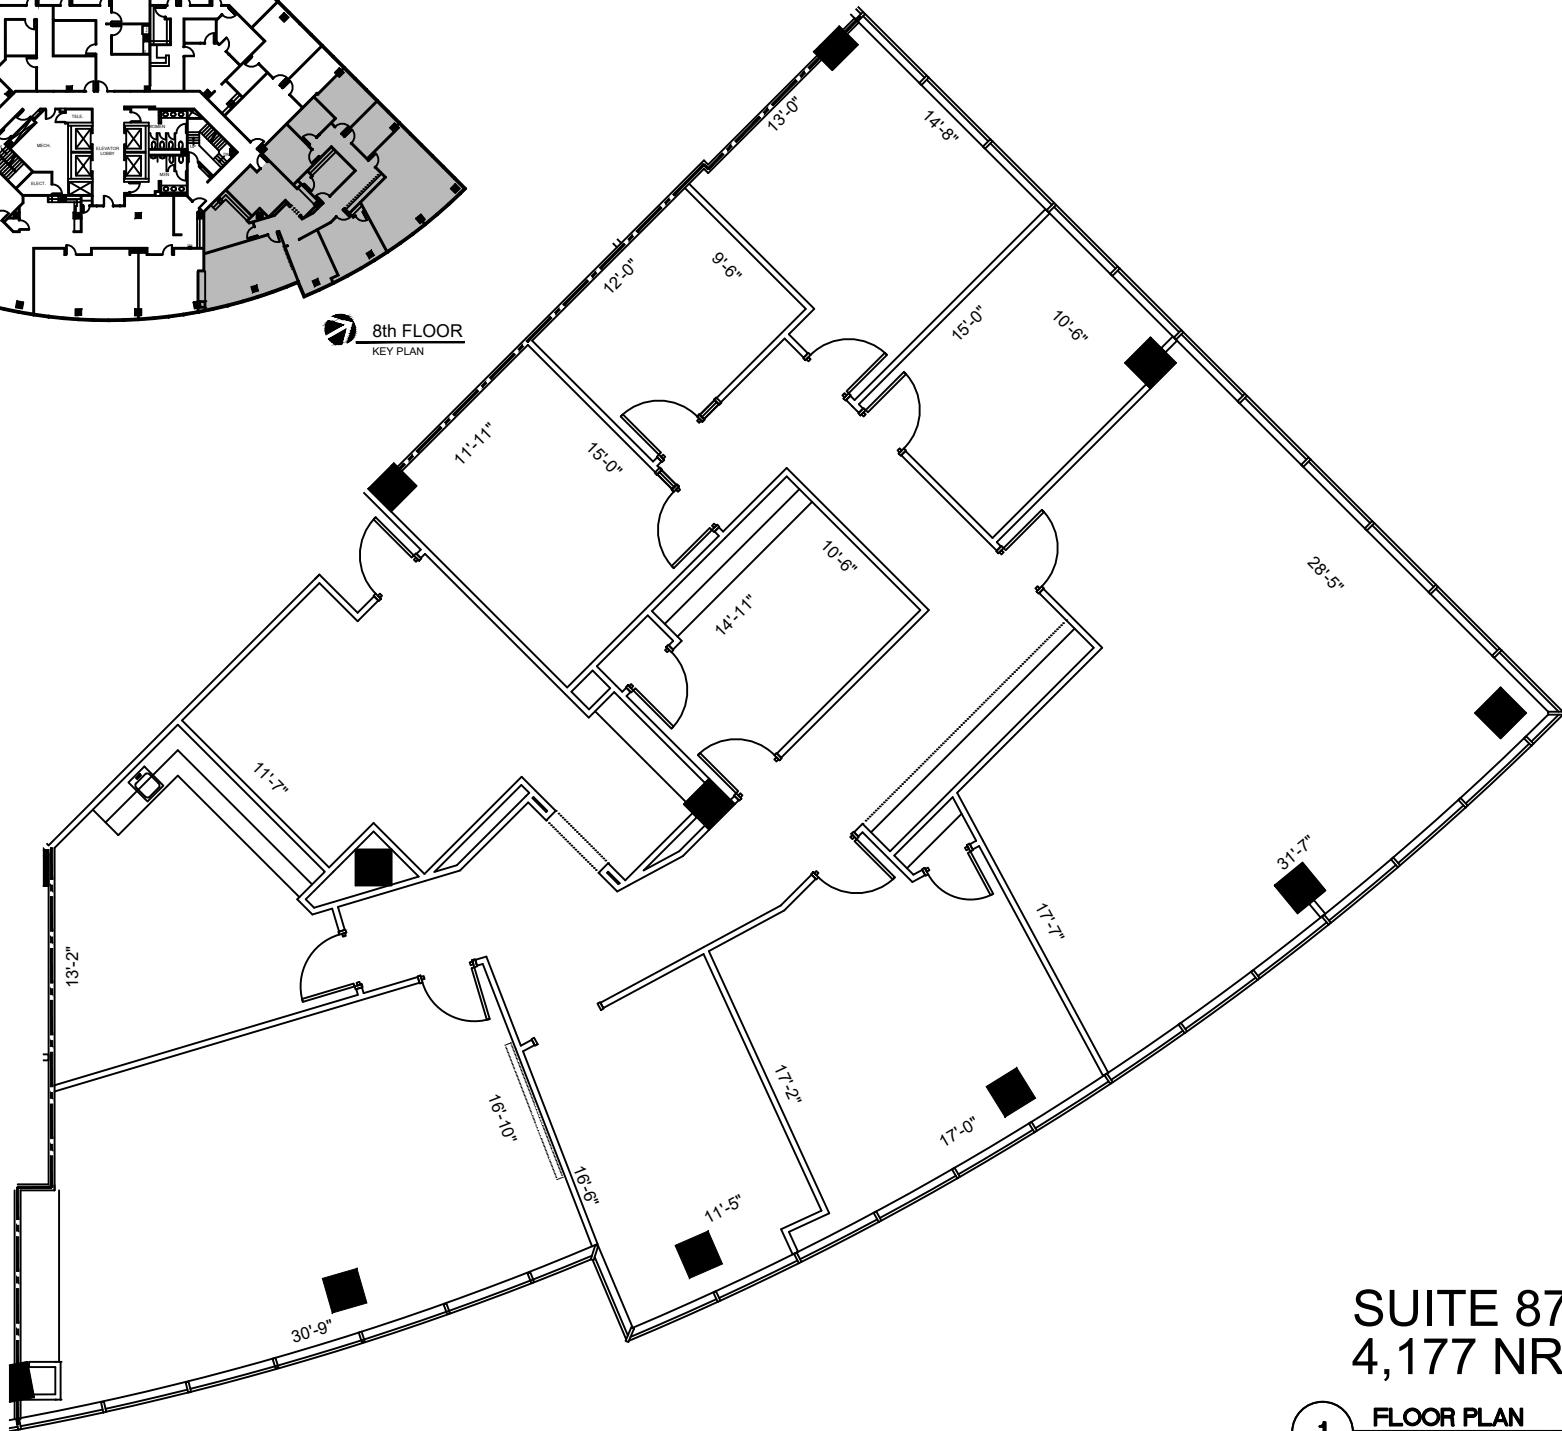

# SUITE 875 4,177 NRA

**1** FLOOR PLAN  
SCALE: 1/8"=1'-0"

FLOOR PLANS MAY NOT BE TO SCALE AND MAY NOT REFLECT EXISTING CONDITIONS AND SHALL NOT BE RELIED UPON AS SUCH THESE DRAWINGS ARE DESIGN INTENT AND ARE AN EXHIBIT TO THE LEASE

HARTMAN MANAGEMENT  
2909 HILLCROFT, SUITE 420  
HOUSTON, TX 77057



LEGEND

EXISTING WALLS	NEW WALLS	EXISTING DOOR	NEW DOOR	DEMOLISHED WALLS	DEMOLISHED DOORS
NEW/RELOCATED DOOR	N/R				

ISSUE DATES

02-22-2023	LEASING REVIEW

SPECTRUM  
613 NW LOOP 410, SAN ANTONIO, TX 78216  
SUITE 875

PROJECT:	922-SPECTRUM
PLLOT SCALE:	1/8" = 1'-0"
CHECKED BY:	WM
FILE NAME:	922-SPECTRUM
DRAWN BY:	WM
SHEET SIZE:	8.5 X 11

SHEET TITLE  
EXISTING PLAN

SHEET NUMBER  
EX-1