


**DUNDEE OFFICE PARK, ANDOVER MA**

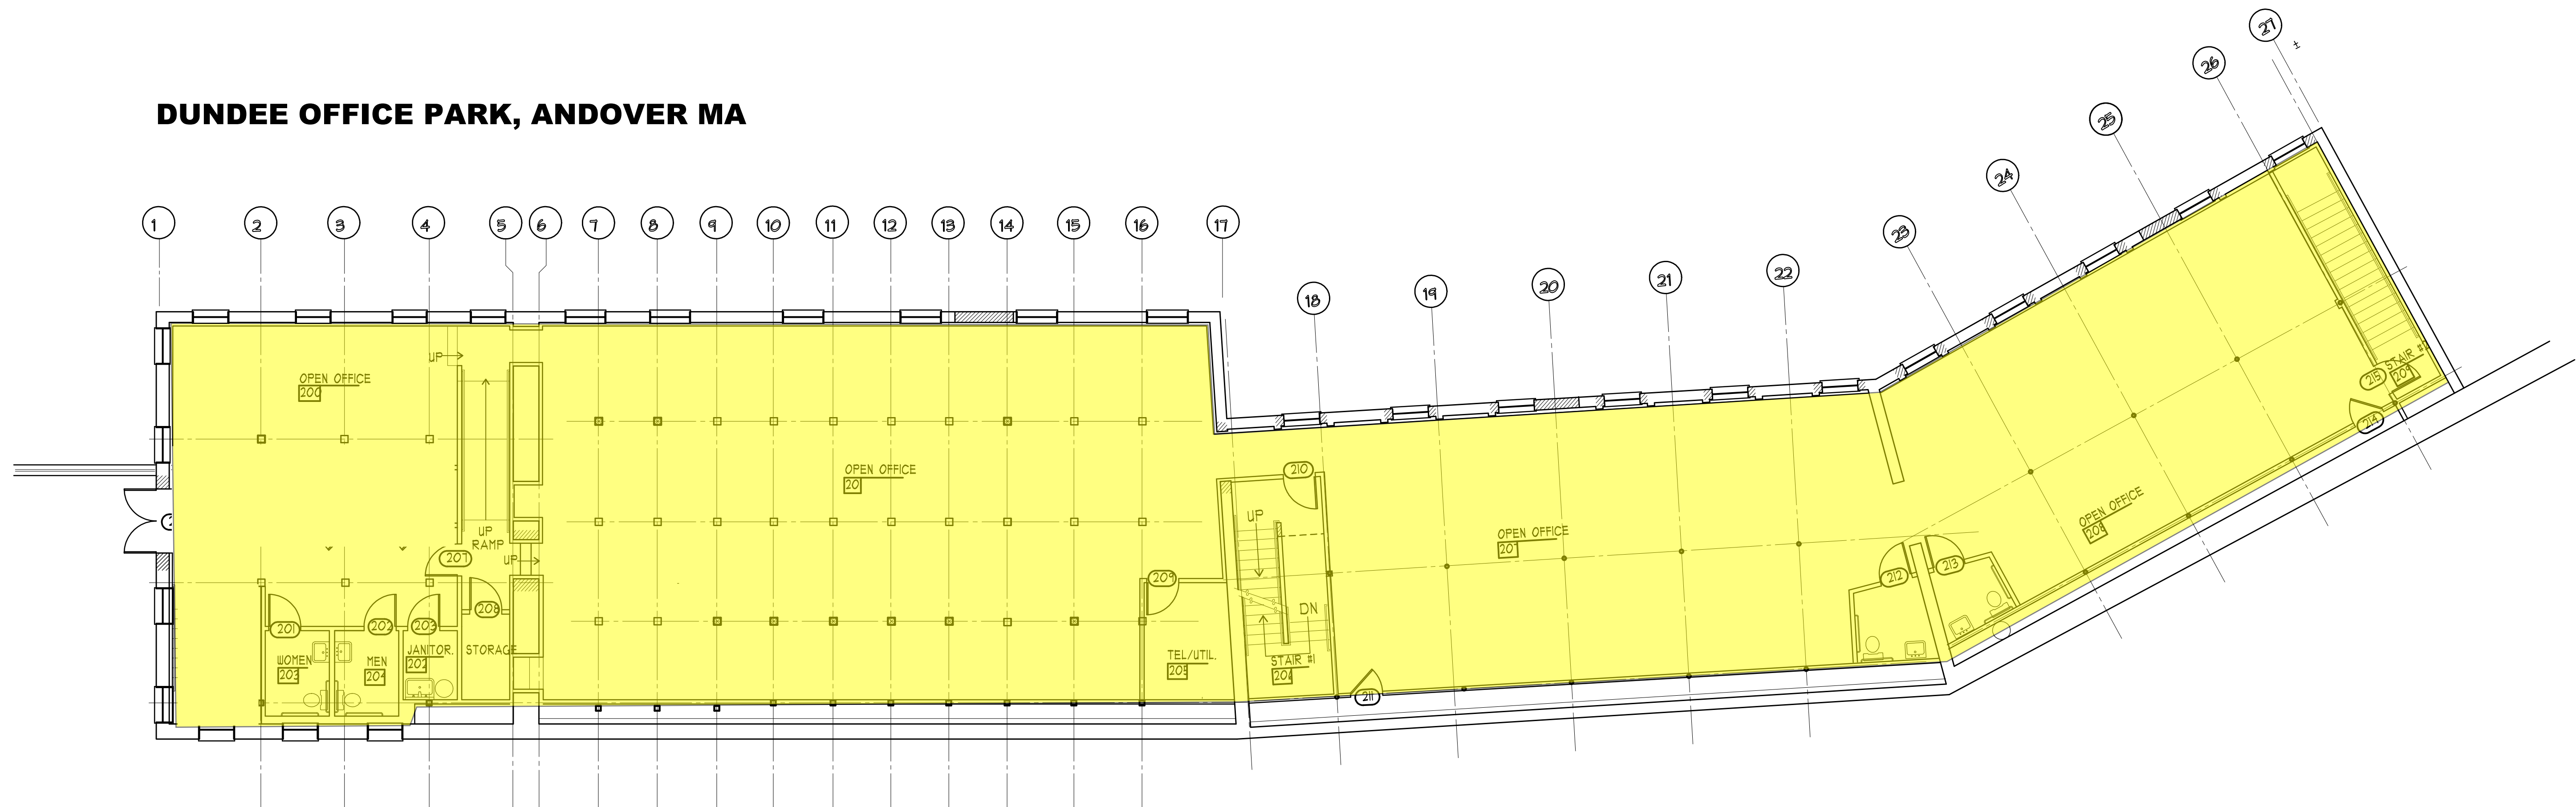

architect:

consultant:


**SECOND FLOOR PLAN**

NOTE: FINISHES TO BE DETERMINED BY TENANT (N.I.C.)

SCALE: 1/4" = 1'-0"

2

**BUILDING 6, SUITE 102: 7,400 APPX SF**

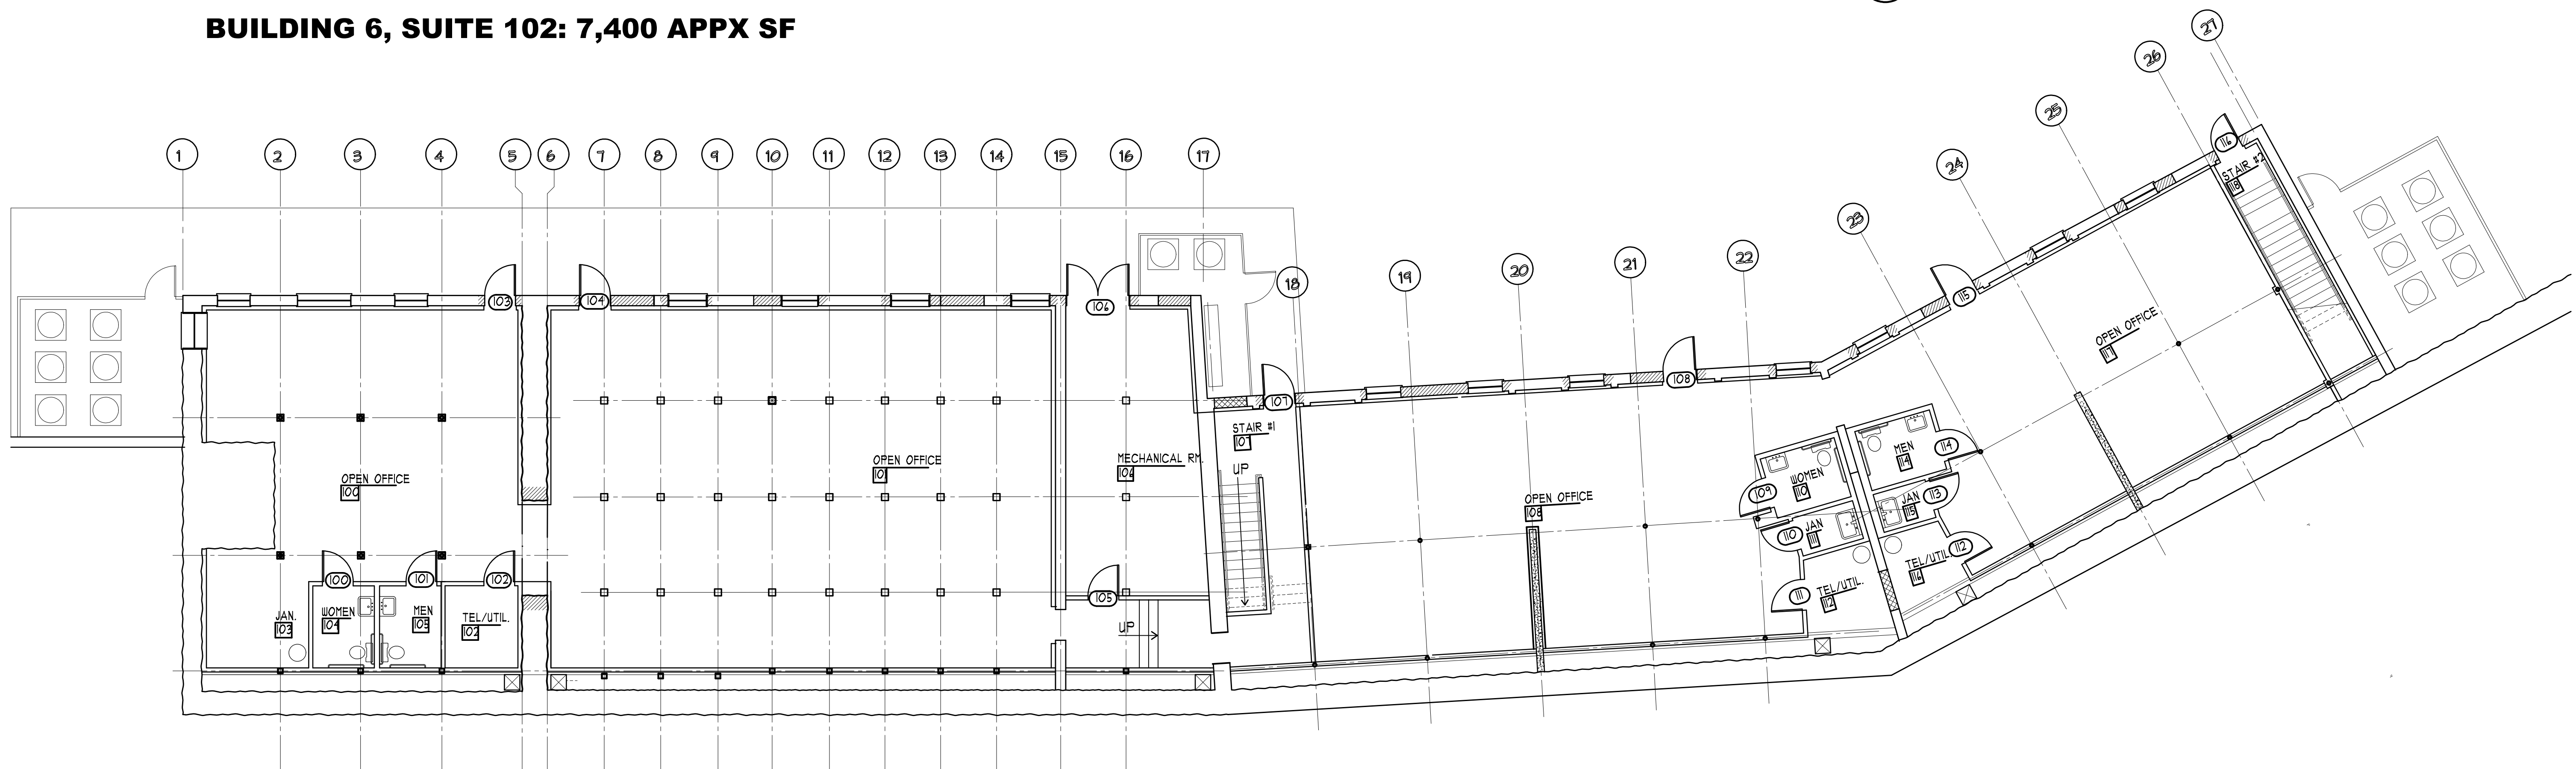

sheet title:

FIRST FLOOR PLAN  
SECOND FLOOR PLAN

project / owner:

BUILDING #6  
DUNDEE OFFICE PARK  
ANDOVER, MA 01810

date:

revisions:

dr.


chk.

**FIRST FLOOR PLAN**

NOTE: FINISHES TO BE DETERMINED BY TENANT (N.I.C.)

SCALE: 1/4" = 1'-0"

1

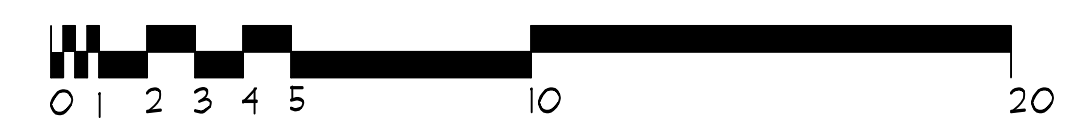

**A1-1**