

G400 ◊
888 S.F.

43'-9"



20'-3 1/2"

Suite G400

Floor Plan

Scale 1/8" = 1'-0"

North

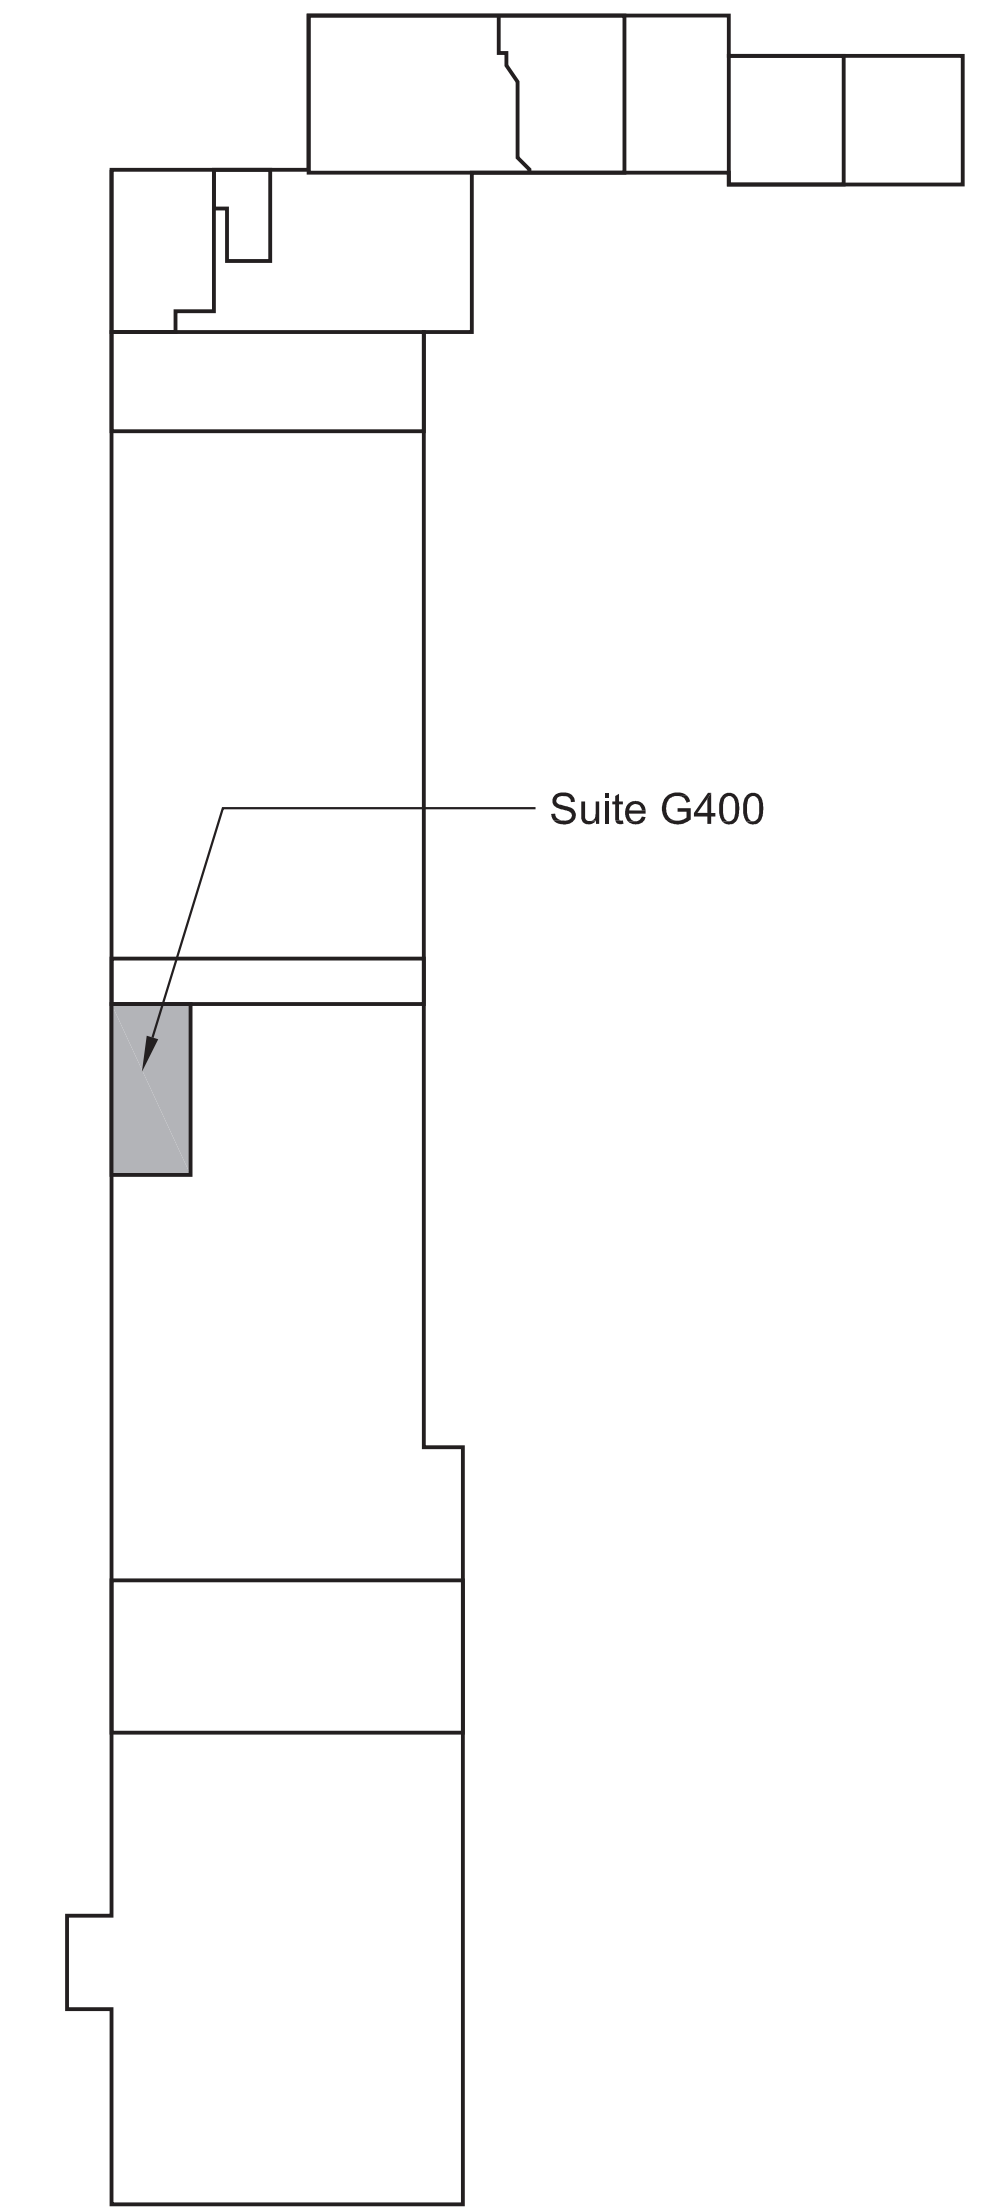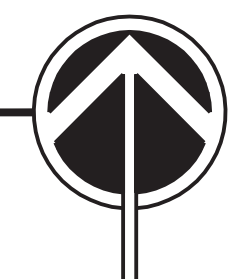


Suite G400

Building Key Plan

Not to Scale

North

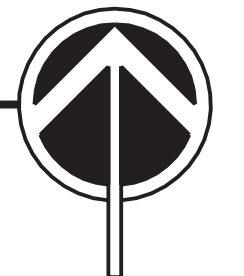

LEGEND

- ◊ FLOOR PLAN VERIFIED
- PERIMETER OF LEASE AREA
- ⊥ INDICATES CENTERLINE OF DEMISING WALL