


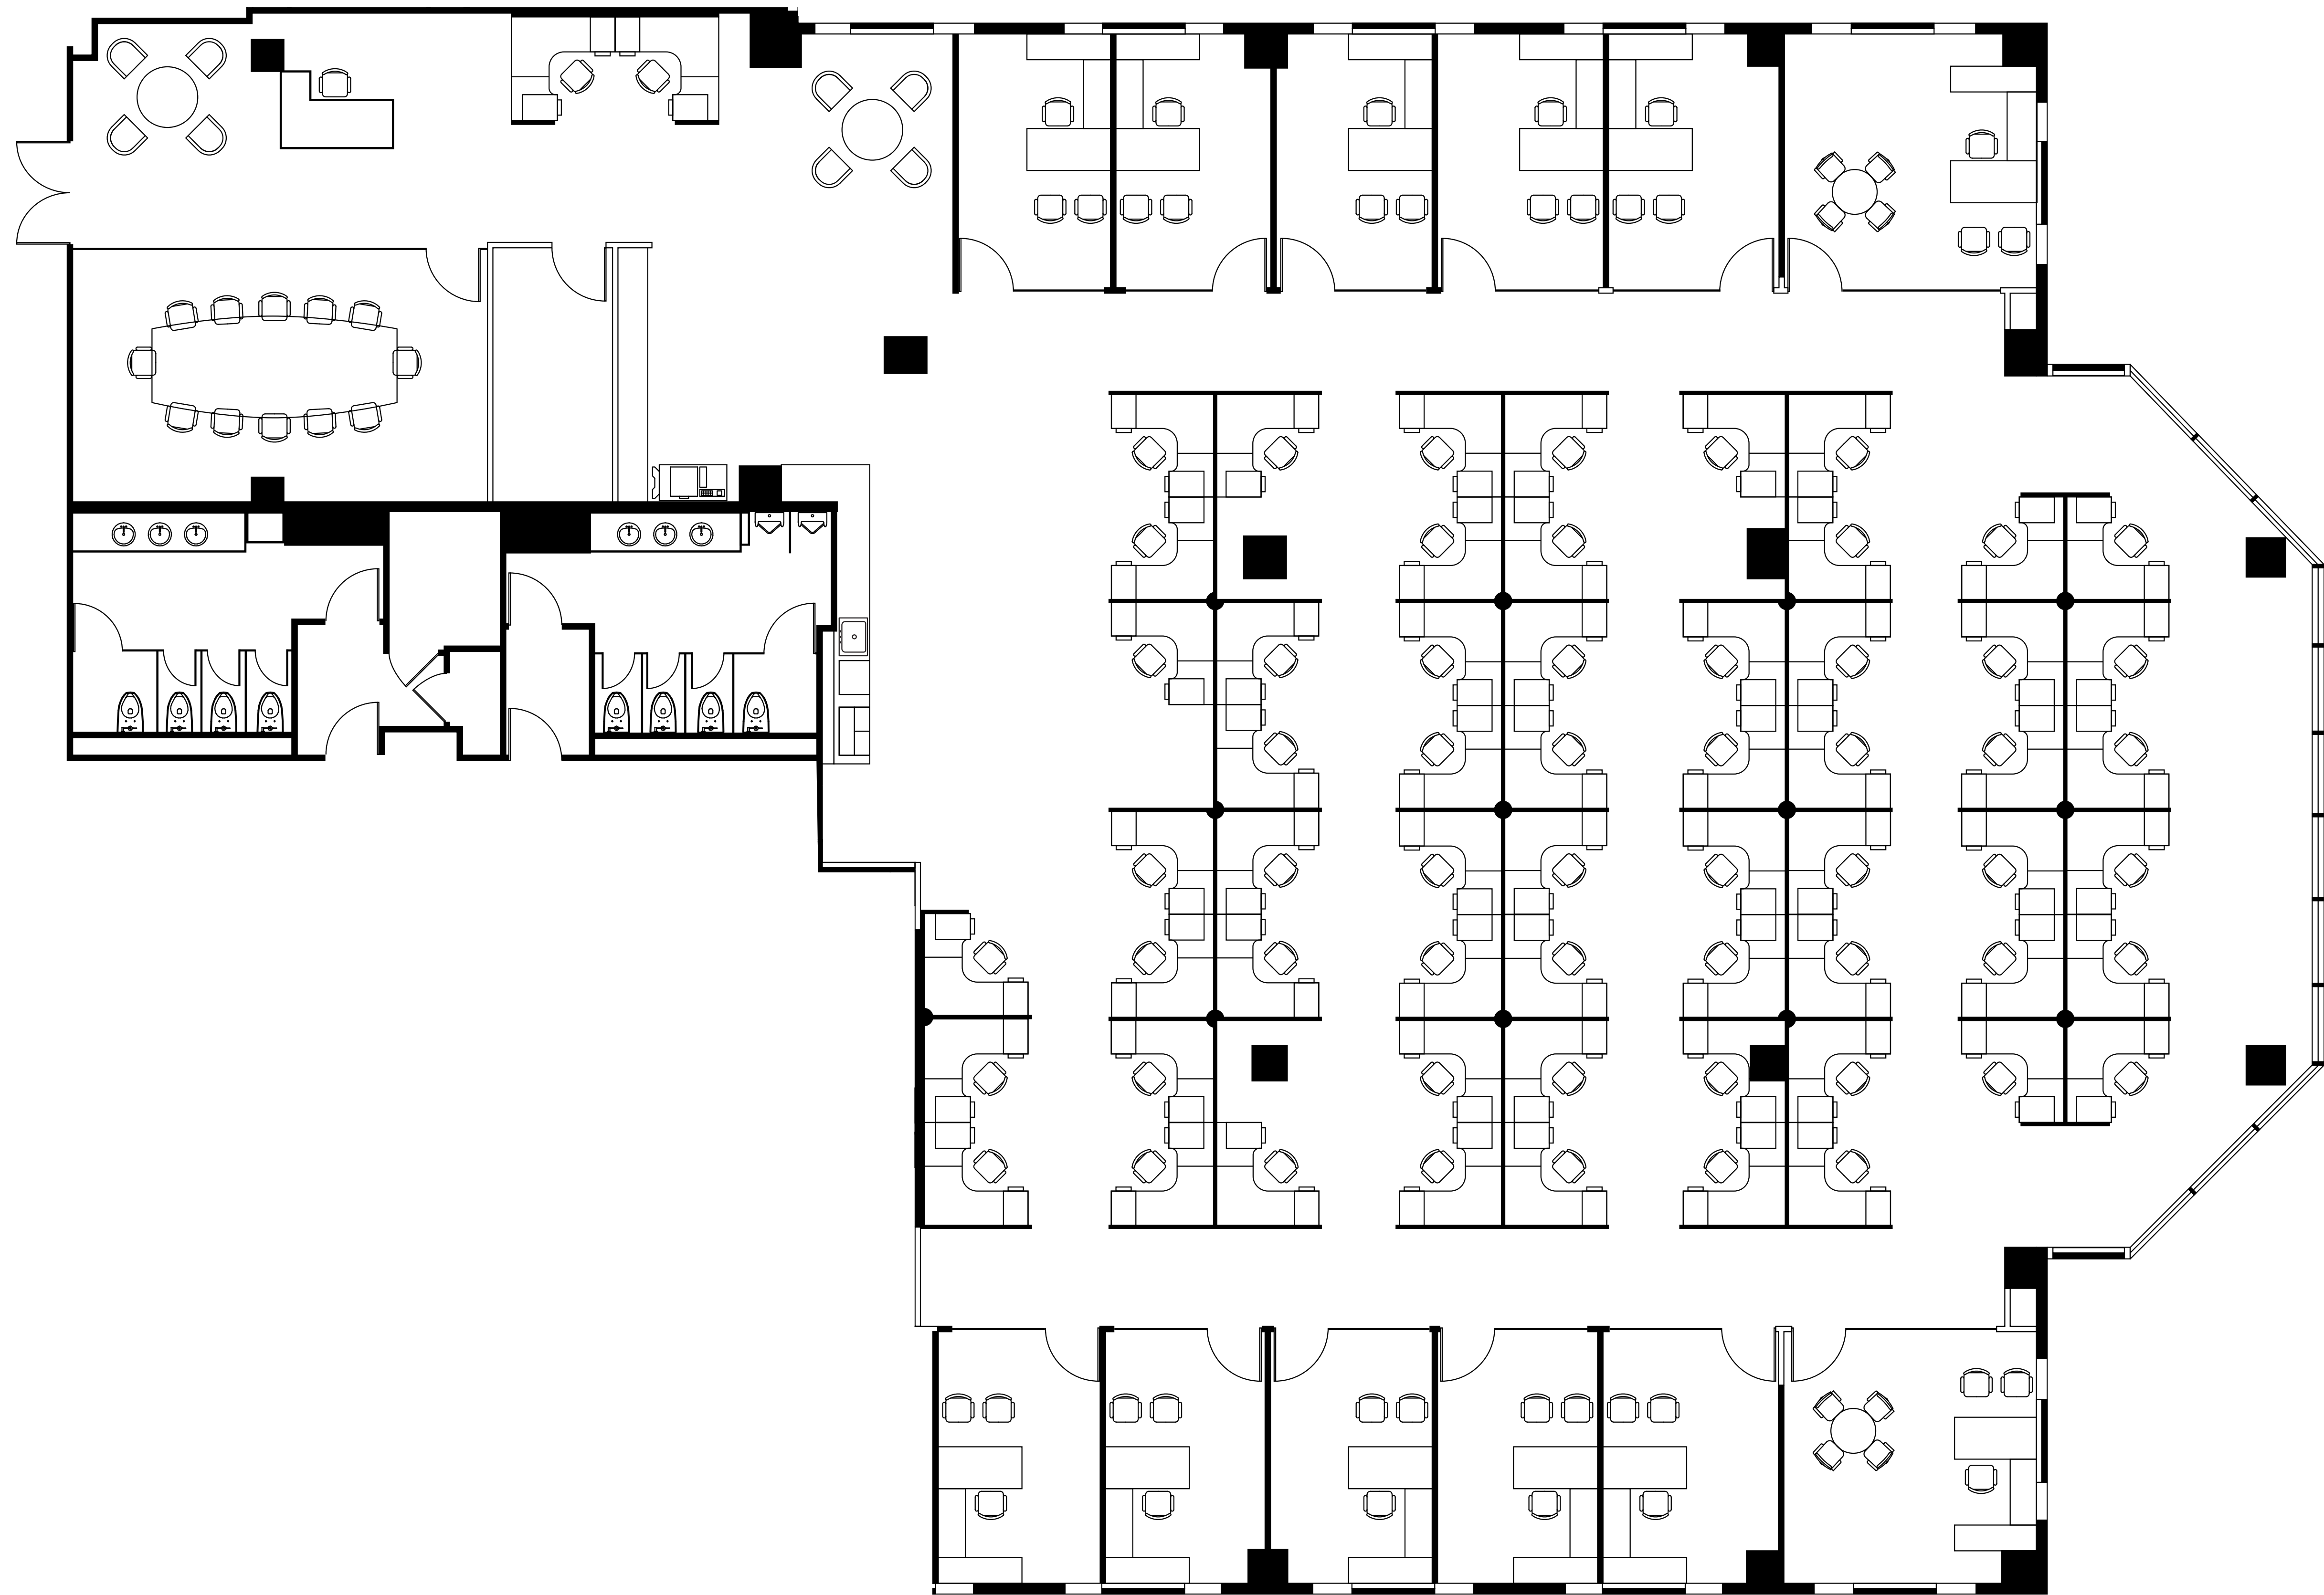

Suite 415 - 10,049 SF



KRAVIT
Architectural
Architecture • Planning • Interiors

Kravit
Architectural
Associates,
Inc.

902
Clint Moore
Road
Suite 136
Boca Raton,
Florida
33487
561.893.0042

FLORIDA CORPORATE LICENSE No. AAC001495
© 2018 KRAVIT ARCHITECTURAL ASSOCIATES, INC. ALL RIGHTS RESERVED.
THESE DRAWINGS MAY NOT BE COPIED OR REPRODUCED WITHOUT EXPRESS
WRITTEN CONSENT OF KRAVIT ARCHITECTURAL ASSOCIATES, INC.

PROJECT

800 FAIRWAY DRIVE
4th Floor
SUITE 415
800 FAIRWAY DRIVE
DEERFIELD BEACH
FLORIDA

CONSULTANT

REVISIONS		
No.	DATE	DESCRIPTION

PROJECT PHASE

☐ SITE PLANNING
☒ SCHEMATIC DESIGN
☐ DESIGN DEVELOPMENT
☐ CONSTRUCTION DOCUMENTS

SCHEMATIC SPACE PLAN

PROJECT NUMBER:	800FD31
ISSUED:	08/16/19
DRAWN BY:	CFR
CHECKED BY:	MIK
FILENAME:	800FD31SDP.dwg

SEAL	SHEET

SP-1

MICHAEL J. KRAVIT
FLORIDA LICENSE No. 9202