


# Site Plan

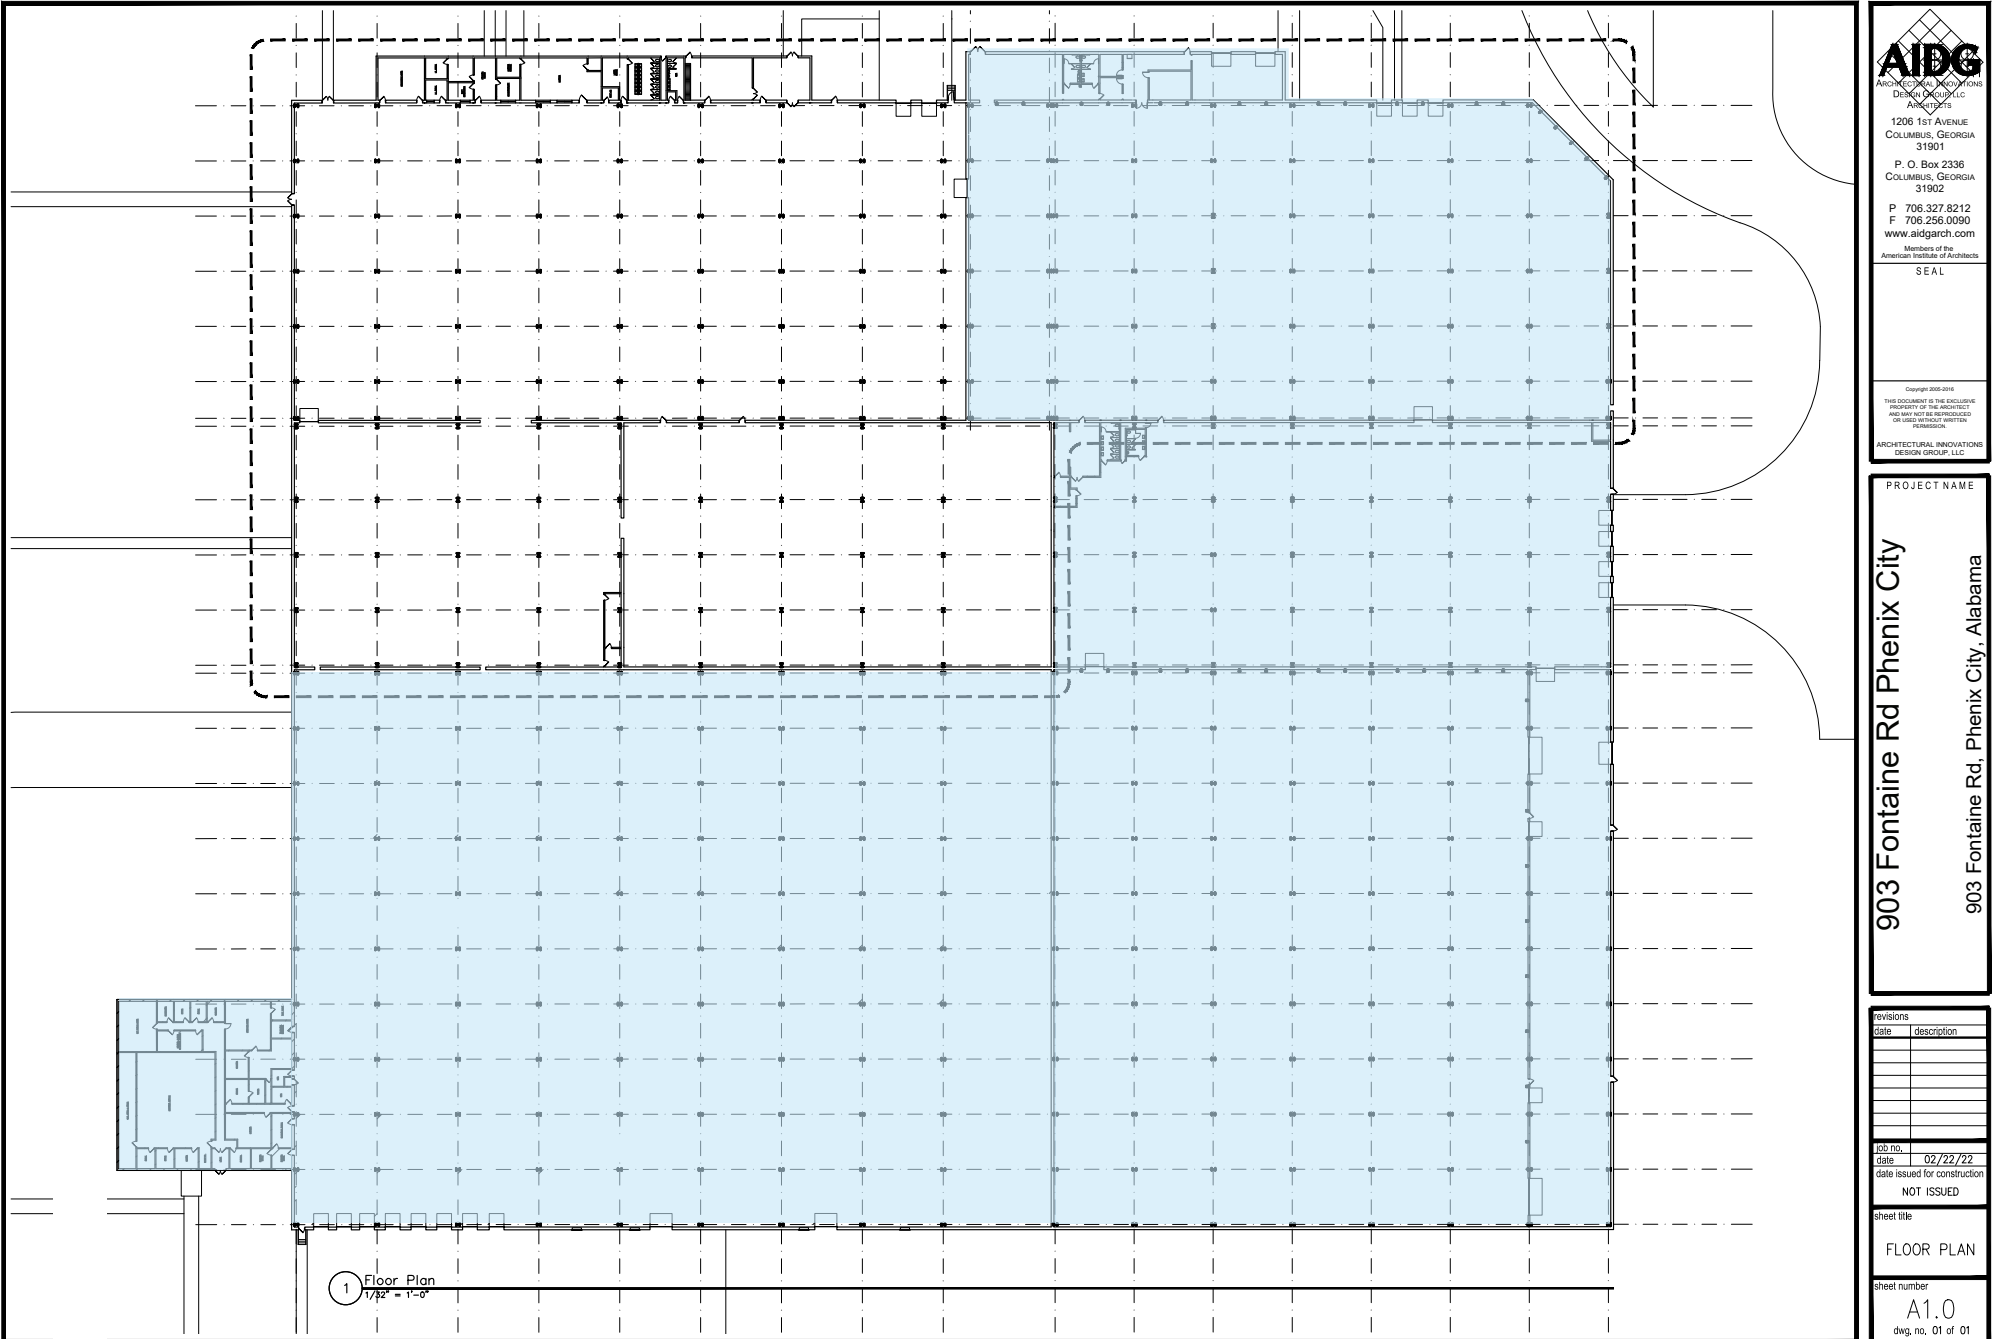

**AIDG**  
ARCHITECTURAL INNOVATIONS  
DESIGN GROUP, LLC  
ARCHITECTS  
1206 1ST AVENUE  
COLUMBUS, GEORGIA  
31901  
P. O. Box 2336  
COLUMBUS, GEORGIA  
31902  
P 706.327.8212  
F 706.256.0090  
www.aidgarch.com  
Members of the  
American Institute of Architects  
SEAL  
Copyright 2025-2016  
THIS DOCUMENT IS THE EXCLUSIVE  
PROPERTY OF THE ARCHITECT  
AND MAY NOT BE REPRODUCED  
OR USED WITHOUT WRITTEN  
PERMISSION  
ARCHITECTURAL INNOVATIONS  
DESIGN GROUP, LLC

PROJECT NAME  
**903 Fontaine Rd Phenix City**  
903 Fontaine Rd, Phenix City, Alabama

revisions	date	description

job no.	
date	02/22/22
date issued for construction	NOT ISSUED

sheet title  
FLOOR PLAN

sheet number  
A1.0  
dwg. no. 01 of 01