


DocuSigned by:
 Melissa Hinnant
 16A700C150E8A4C...
 1/7/2016

DocuSigned by:
 [Signature]
 3D1465A1AD9432...
 1/7/2016

DocuSigned by:
 [Signature]
 441898F0DFE4E4...
 1/7/2016

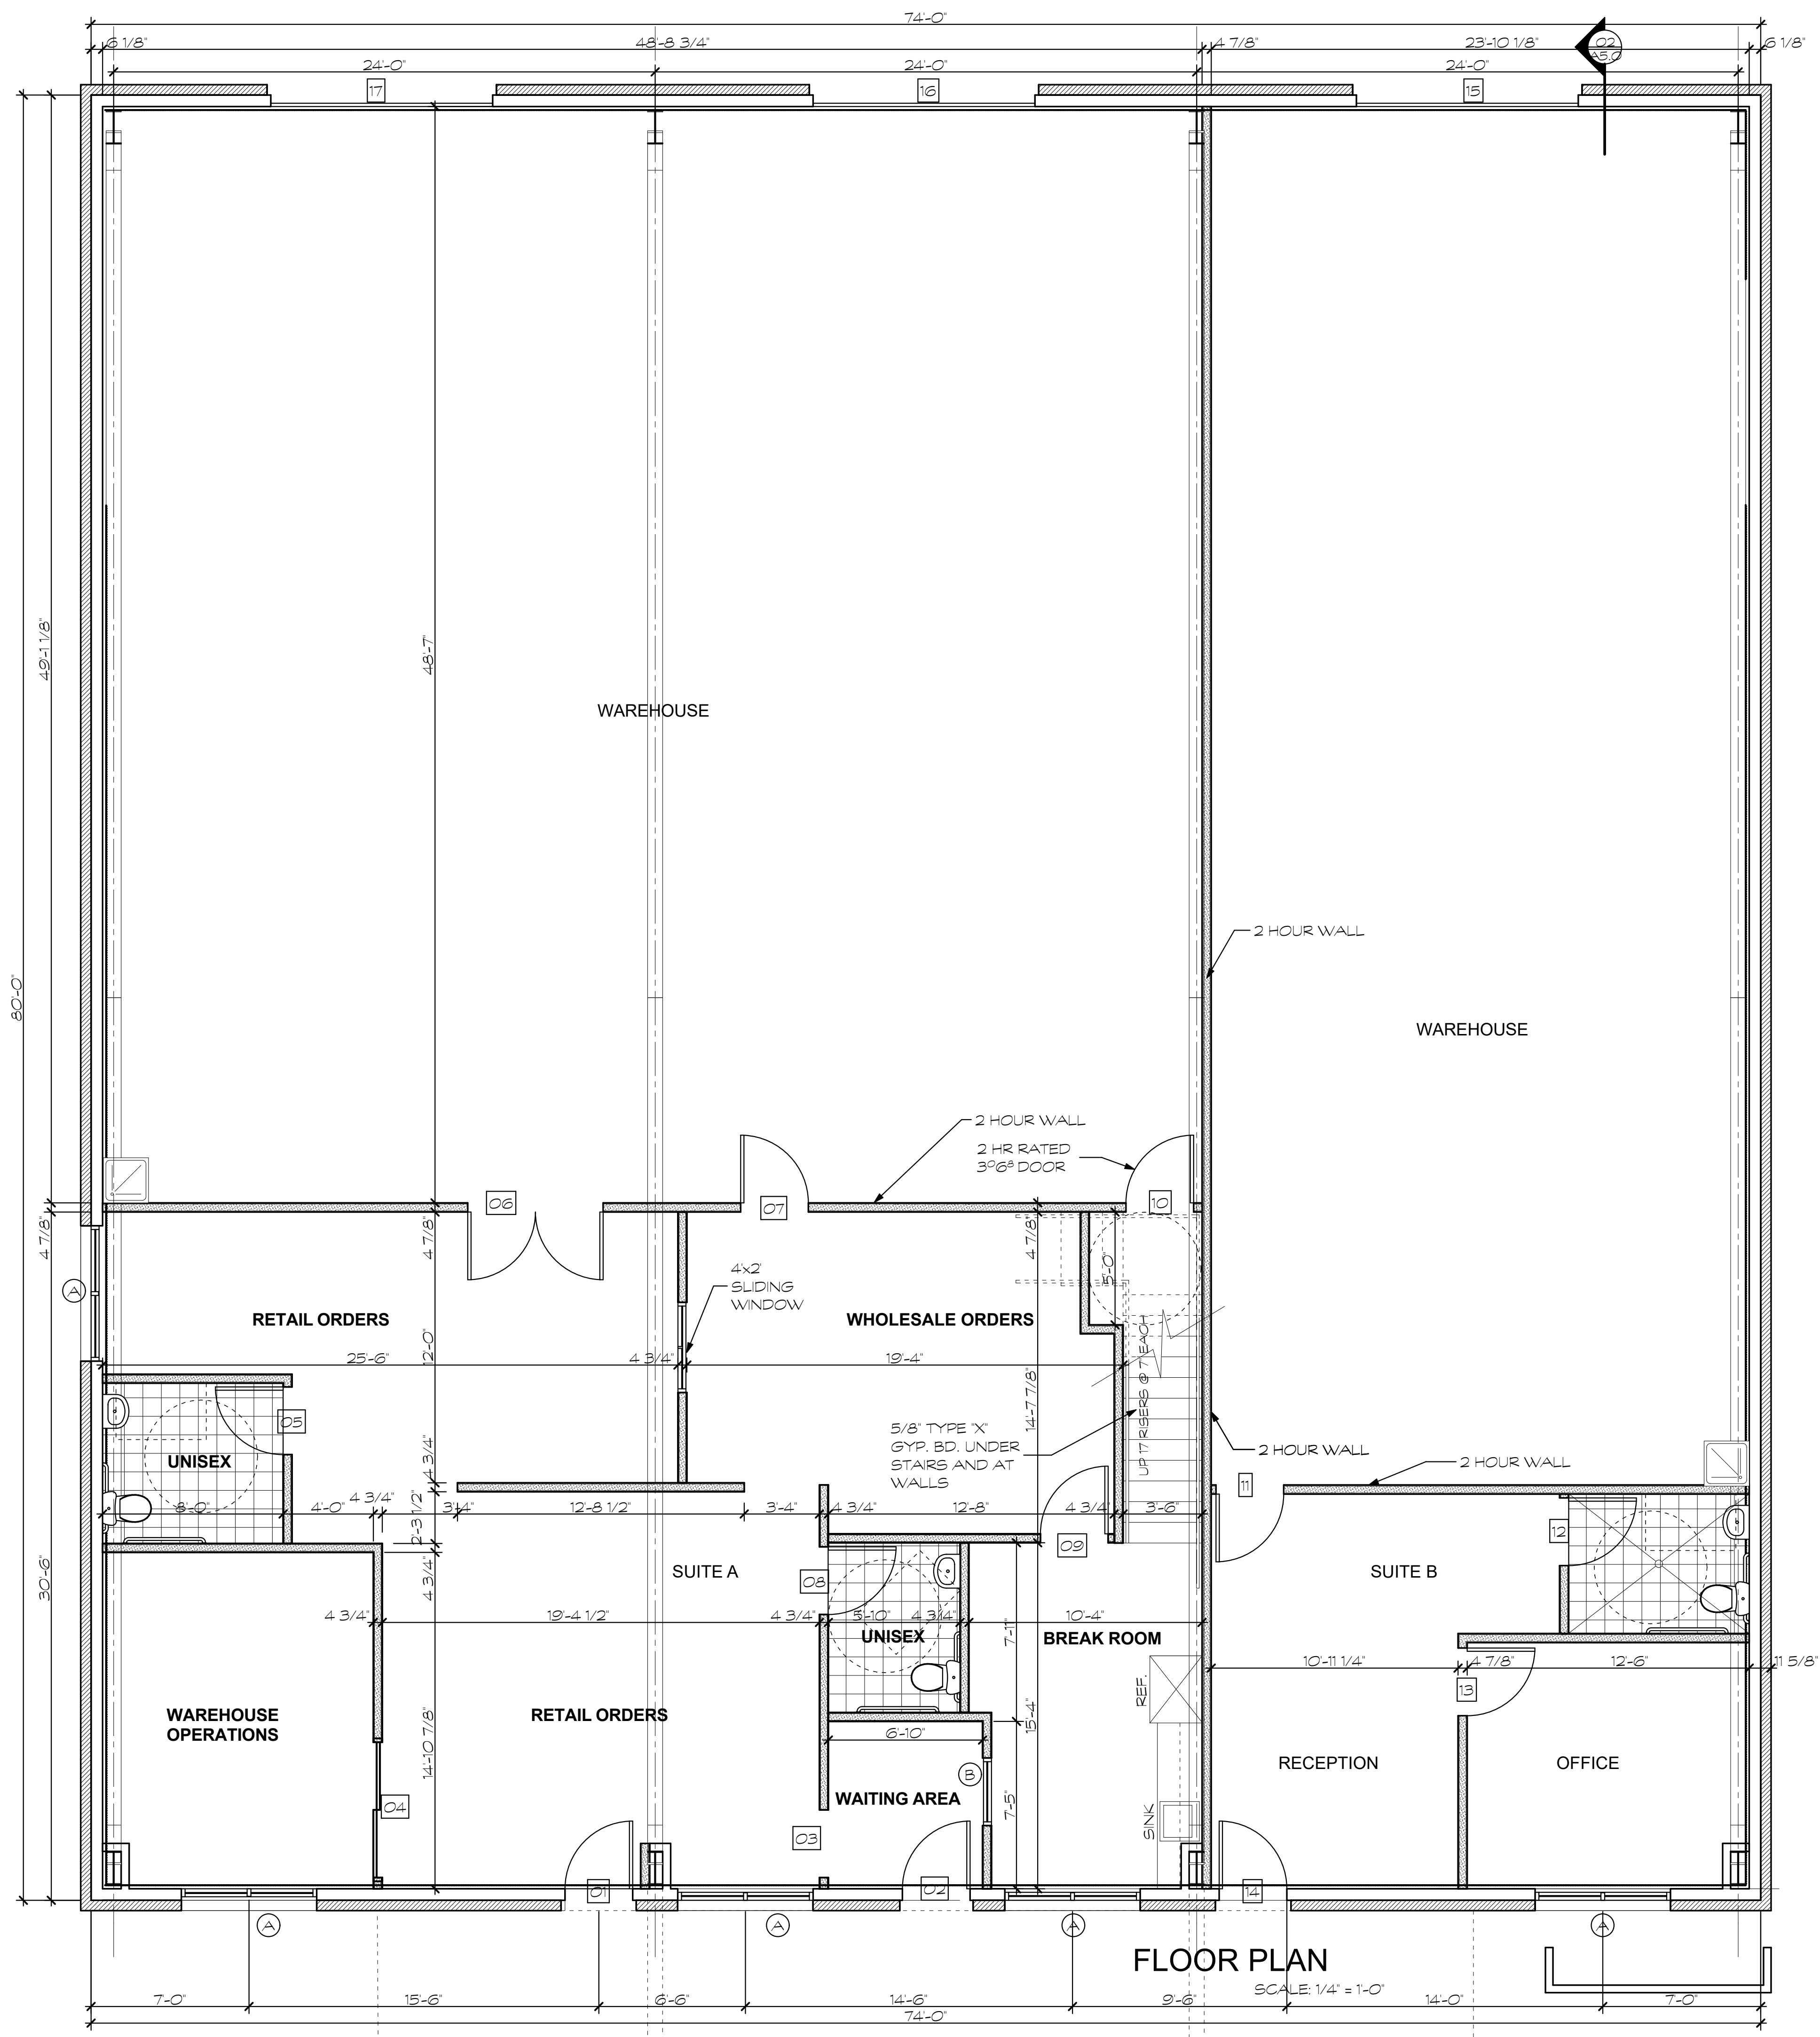

ELSASSER
 ARCHITECTURAL
 INC.
 ARCHITECTURE
 DESIGN / PLANNING

P.O. BOX 833
 GEORGETOWN, TEXAS 78627
 (512) 930-5353, (512) 930-2818 FAX
 WWW.EAL-TX.COM

NO.	DESCRIPTION	DATE

WINDY TERRACE INDUSTRIAL BUSINESS PARK
 BUILDING FINISH-OUT FOR:
SCHEMATIC PLAN
 LOT 6, BLOCK A- ANDERSON MILL PARK
 CEDAR PARK, TEXAS

**FOR BIDDING
 CONSTRUCTION
 SCHEMATIC ONLY**

COPYRIGHT ELSASSER
 ARCHITECTURAL, INC.
 ALL RIGHTS RESERVED.
 ALL DESIGNS AND
 DRAWINGS ARE THE
 SOLE PROPERTY OF
 ELSASSER
 ARCHITECTURAL, INC.
 AND MAY NOT BE
 ALTERED OR
 REPRODUCED IN ANY
 WAY WITHOUT WRITTEN
 CONSENT.

DATE
 08/27/12

ARCHITECTS PROJECT NUMBER
 12005

SCHEMATIC PLAN
 BUILDING 11

A2.0

FLOOR PLAN
 SCALE: 1/4" = 1'-0"