

N LEASING DIAGRAM
SCALE: 1/32" = 1'-0"

LEASE SPACE 1	
FIRST FLOOR:	1,462 SF
MEZZANINE:	943 SF
TOTAL	2,405 SF

LEASE SPACE 2	
FIRST FLOOR:	1,309 SF

LEASE SPACE 3	
FIRST FLOOR:	2,565 SF
LOWER LEVEL:	2,262 SF
TOTAL	4,827 SF

LEASE SPACE 2 & 3 COMBINED	
FIRST FLOOR 2:	1,309 SF
FIRST FLOOR 3:	2,565 SF
LOWER LEVEL 3:	2,262 SF
TOTAL	6,136 SF

BARRETT & STOKELY

third street ventures




G | E
D | A
ARCHITECTS

STUDIO M
ARCHITECTURE & PLANNING


4.29.2026

JOHN PURDUE BLOCK
MIXED USE DEVELOPMENT
LAFAYETTE, INDIANA



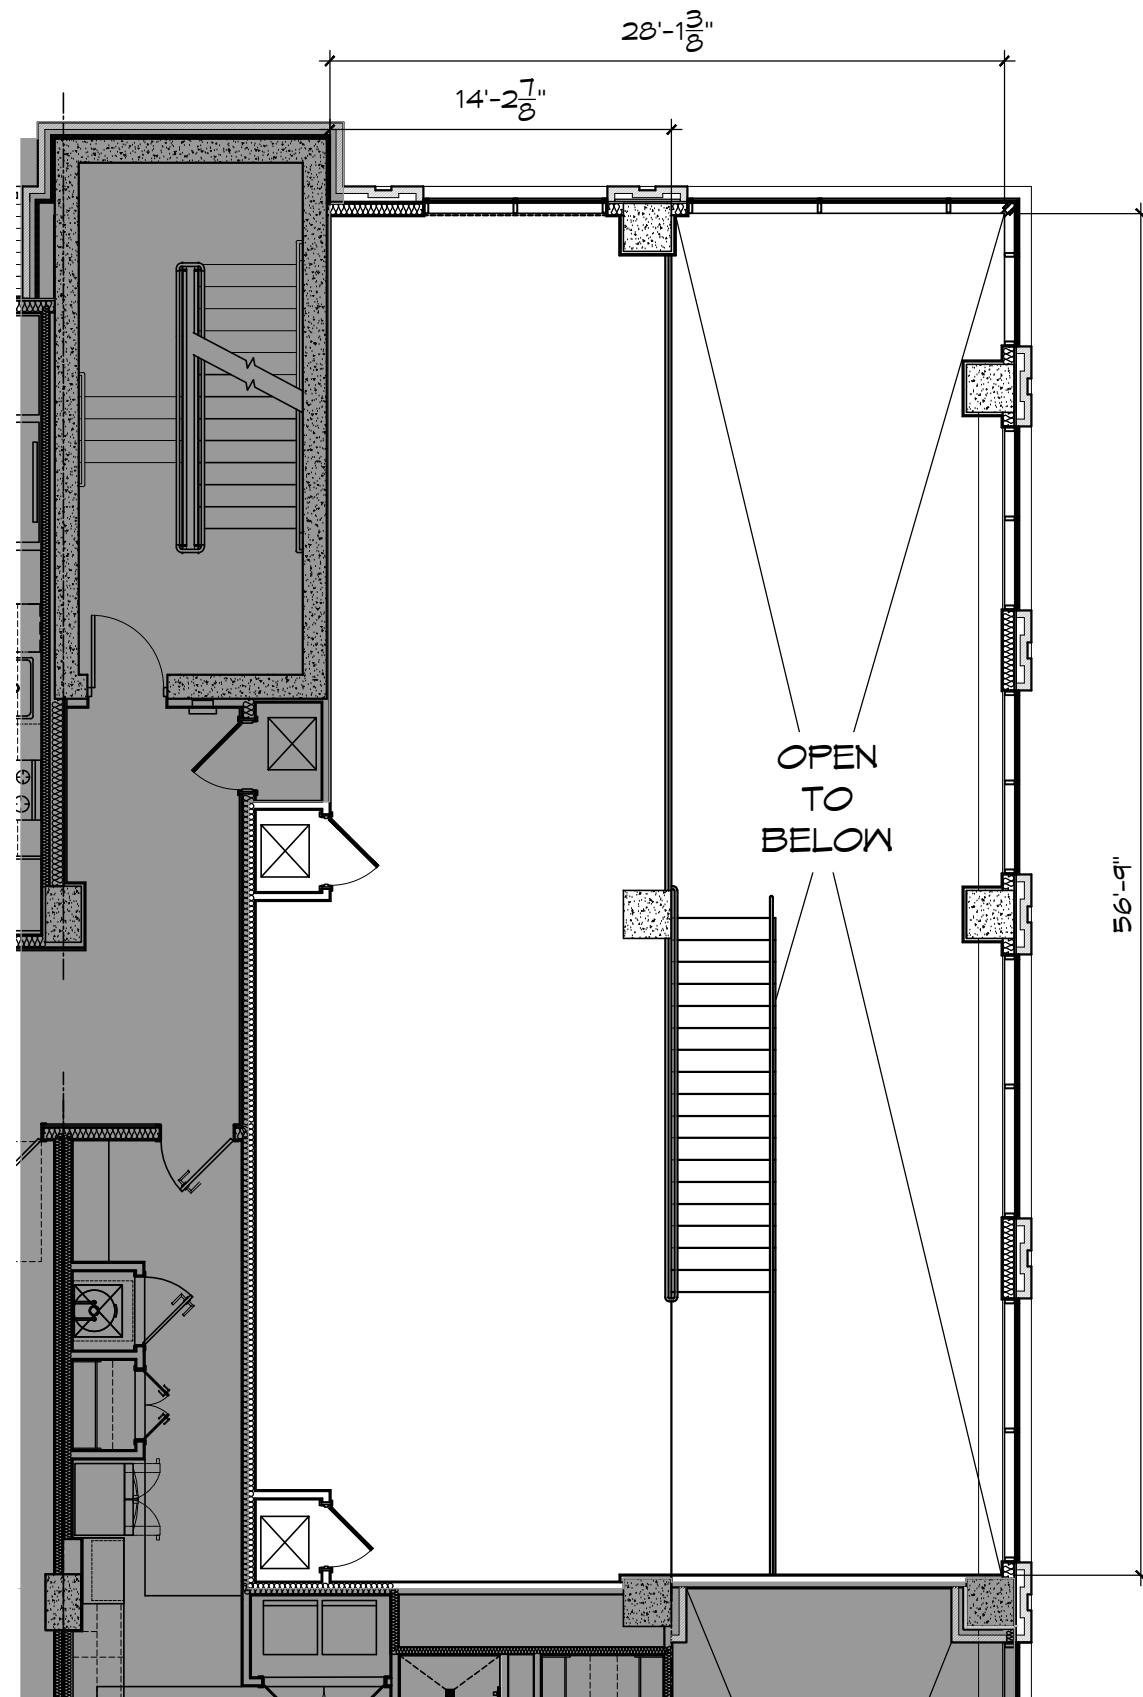


N
MEZZANINE
SCALE: 1/8" = 1'-0"

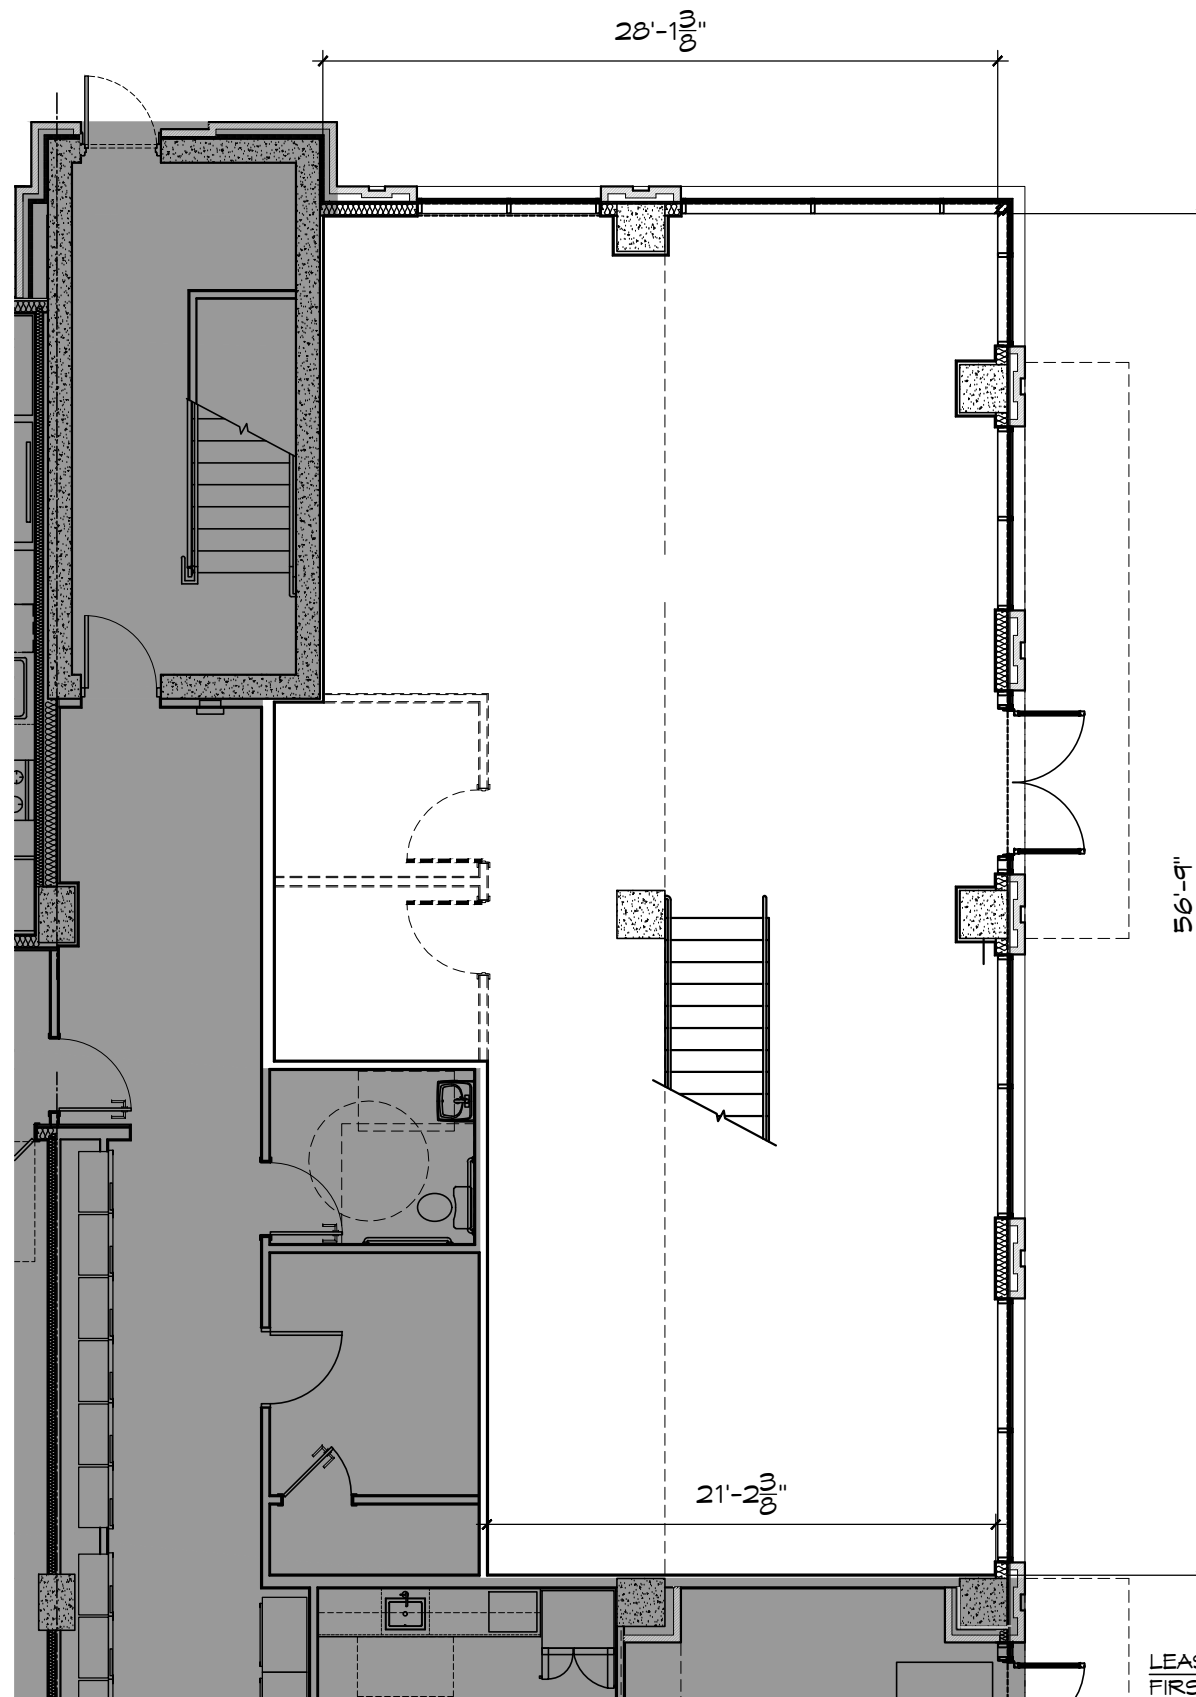

N
FIRST FLOOR PLAN
SCALE: 1/8" = 1'-0"

LEASE SPACE 1
FIRST FLOOR: 1,462 SF
MEZZANINE: 943 SF
TOTAL: 2,405 SF

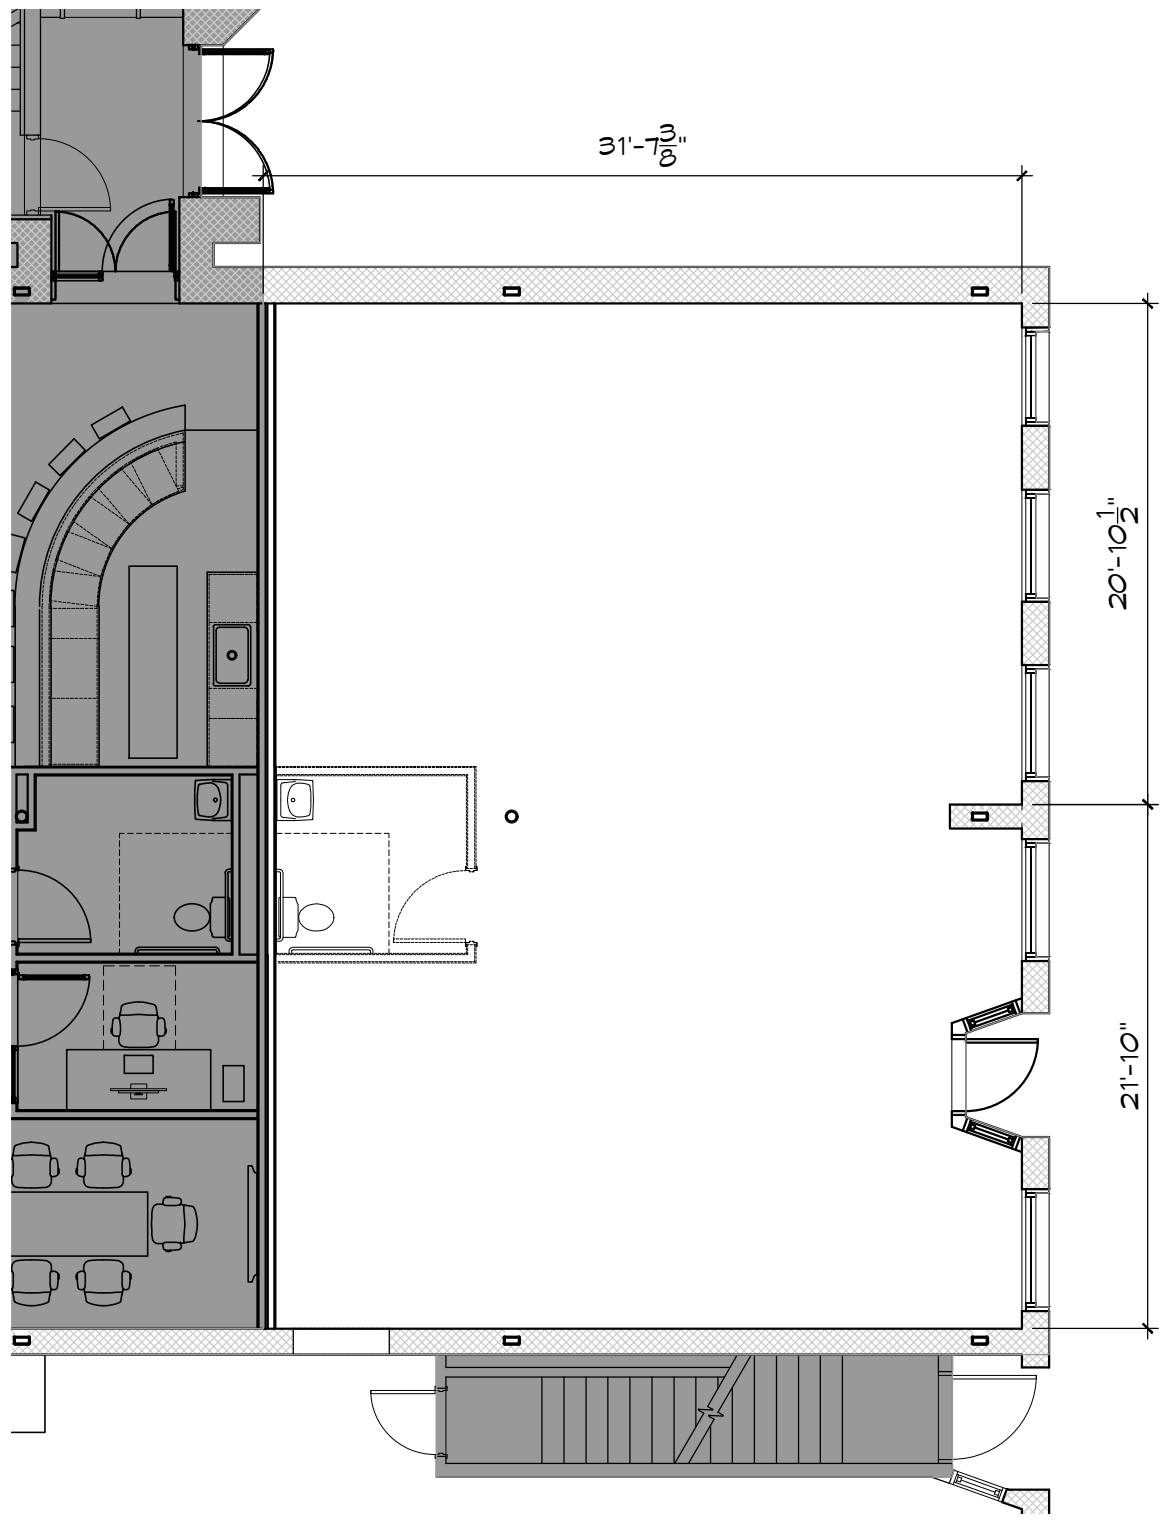

N
FLOOR PLAN
 SCALE: 1/8" = 1'-0"

LEASE SPACE 2
 TOTAL 1,309 SF

JOHN PURDUE BLOCK
 MIXED USE DEVELOPMENT
 LAFAYETTE, INDIANA

4.29.2026


STUDIO M
 ARCHITECTURE & PLANNING


G | E
 D | A
 ARCHITECTS



third
 street
 ventures

BARRETT
 &
 STOKELY

 

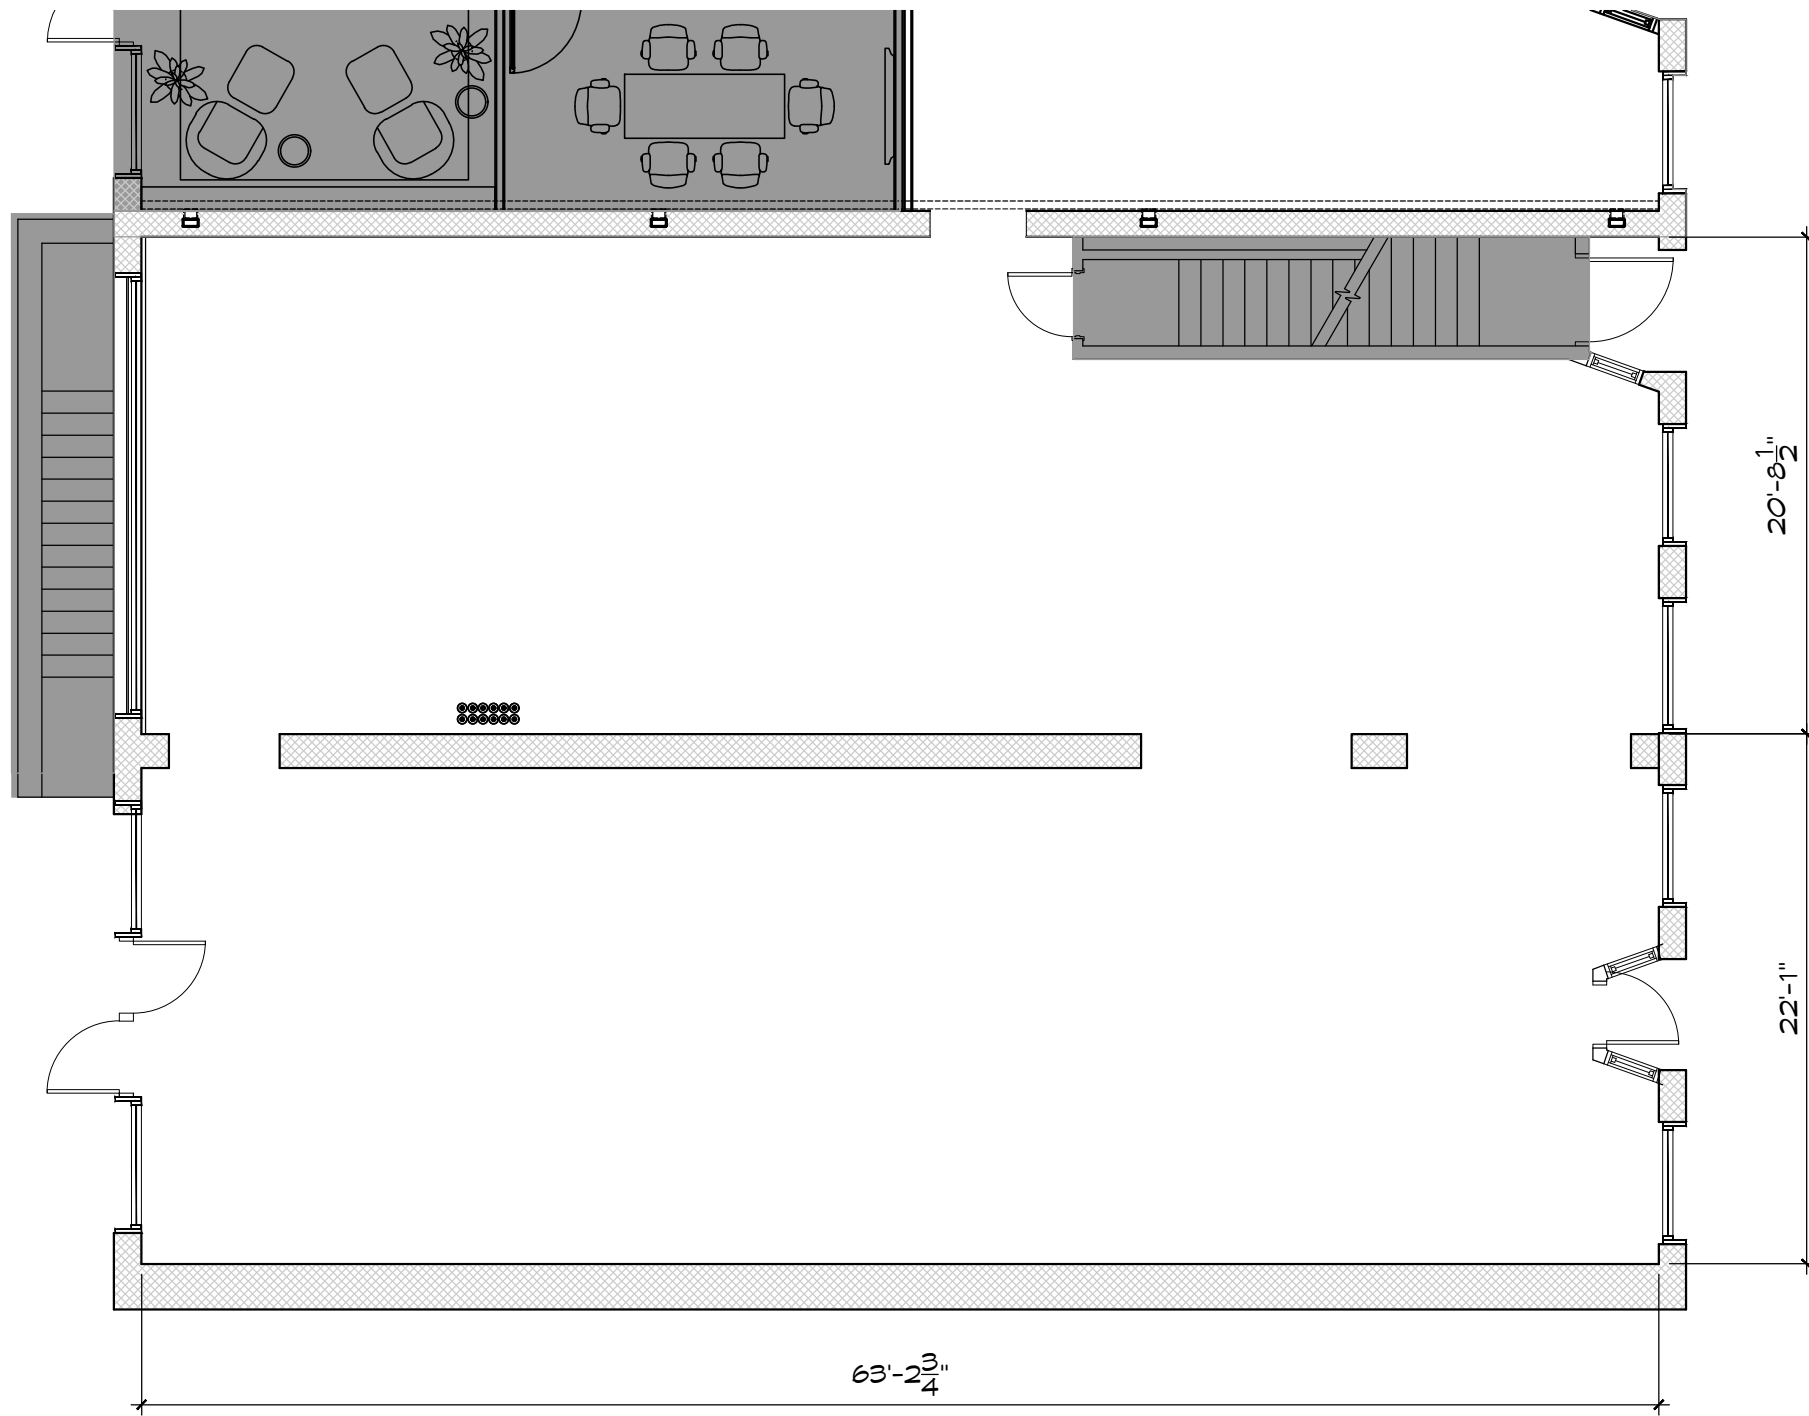

N
FLOOR PLAN
 SCALE: 1/8" = 1'-0"

LEASE SPACE 3
 FIRST FLOOR: 2,565 SF
 LOWER LEVEL: 2,262 SF
 TOTAL 4,827 SF

JOHN PURDUE BLOCK
 MIXED USE DEVELOPMENT
 LAFAYETTE, INDIANA

4.29.2026

STUDIO M
 ARCHITECTURE & PLANNING


G | E
 D | A
 ARCHITECTS



third
 street
 ventures


BARRETT
 &
 STOKELY



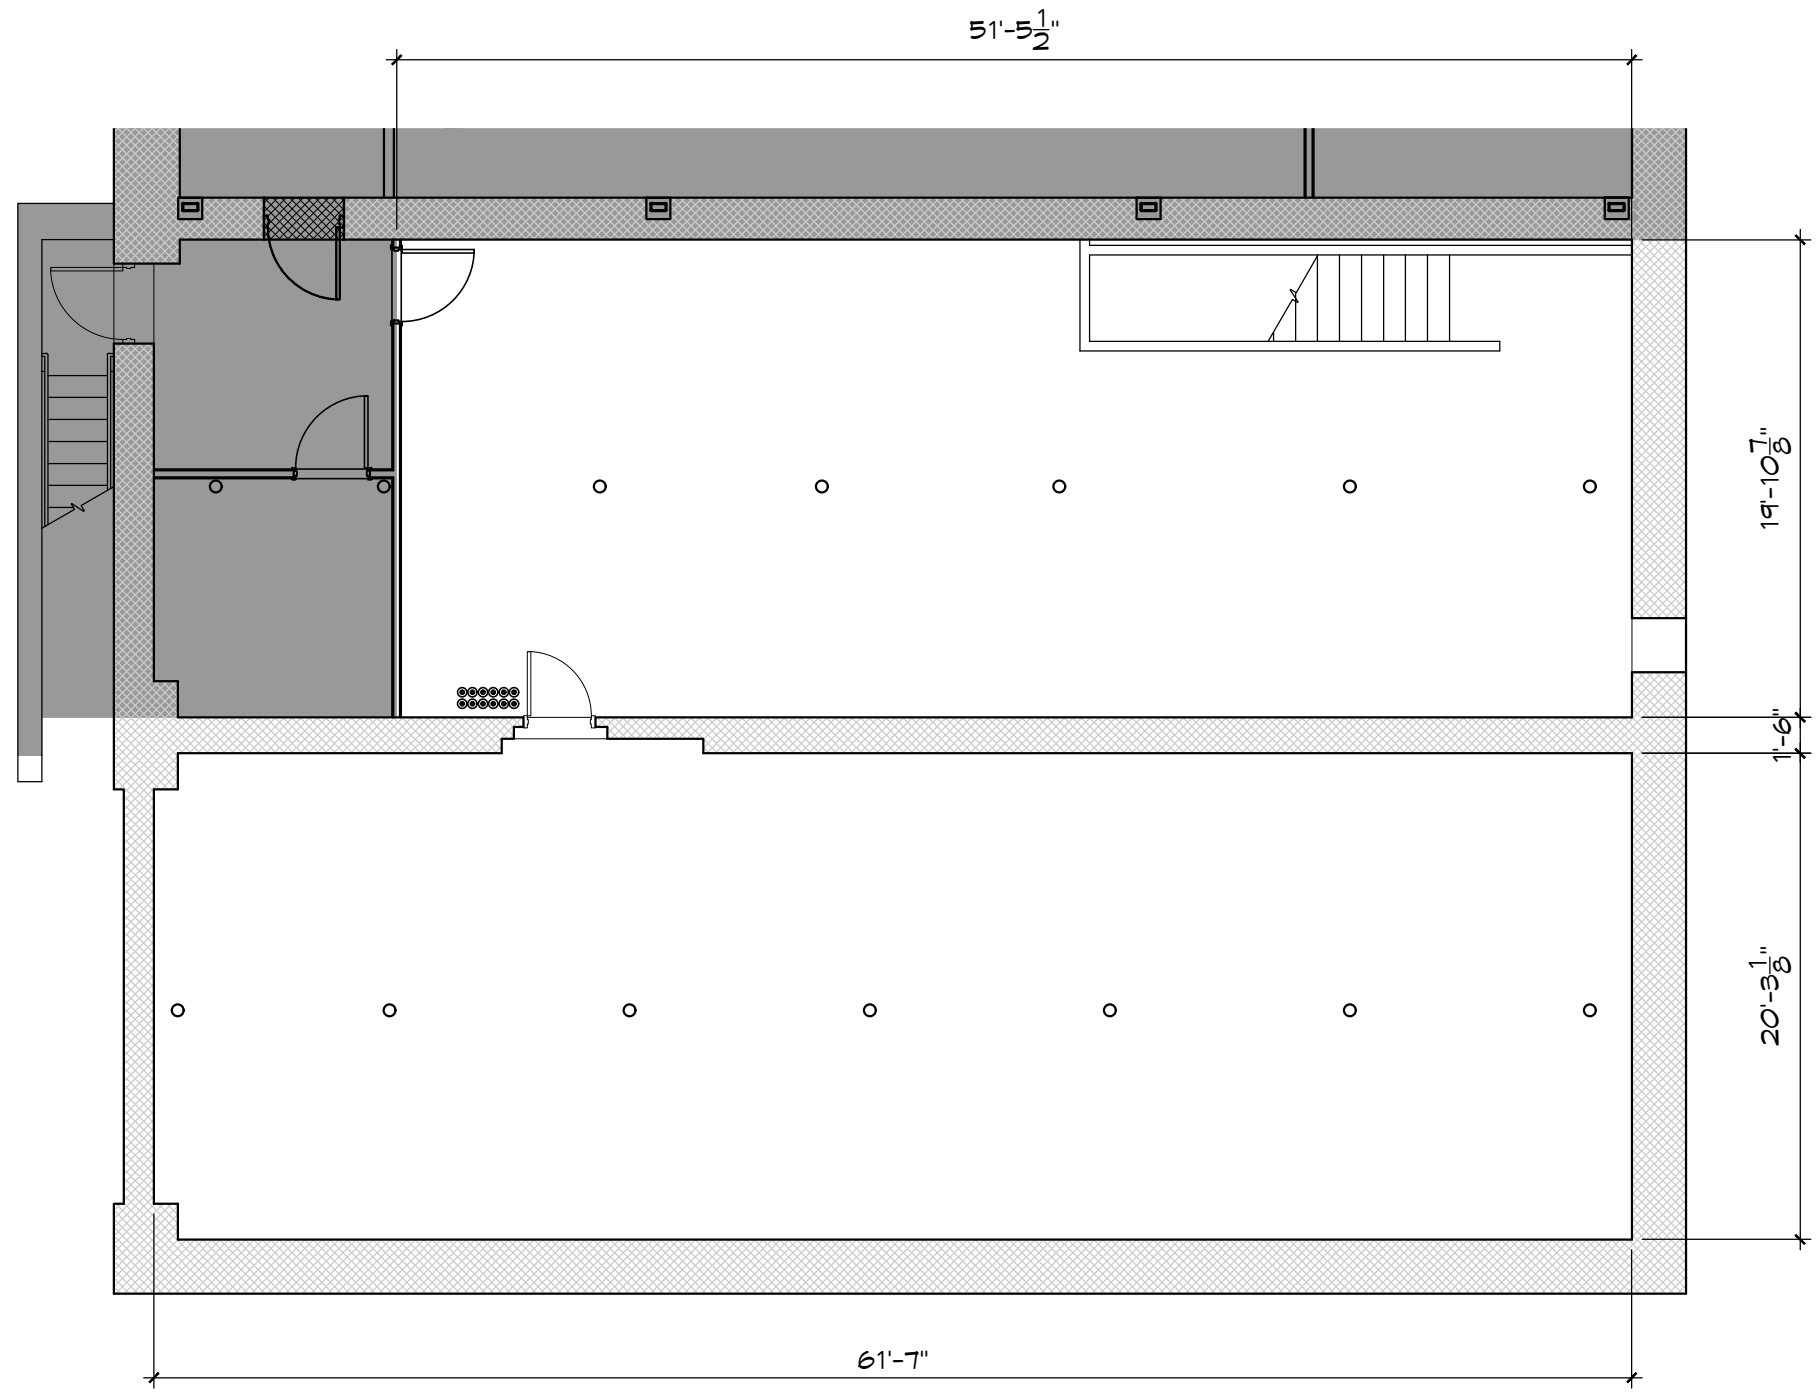


N
 FLOOR PLAN, LOWER LEVEL
 SCALE: 1/8" = 1'-0"

LEASE SPACE 3	
FIRST FLOOR:	2,565 SF
LOWER LEVEL:	2,262 SF
TOTAL	4,827 SF

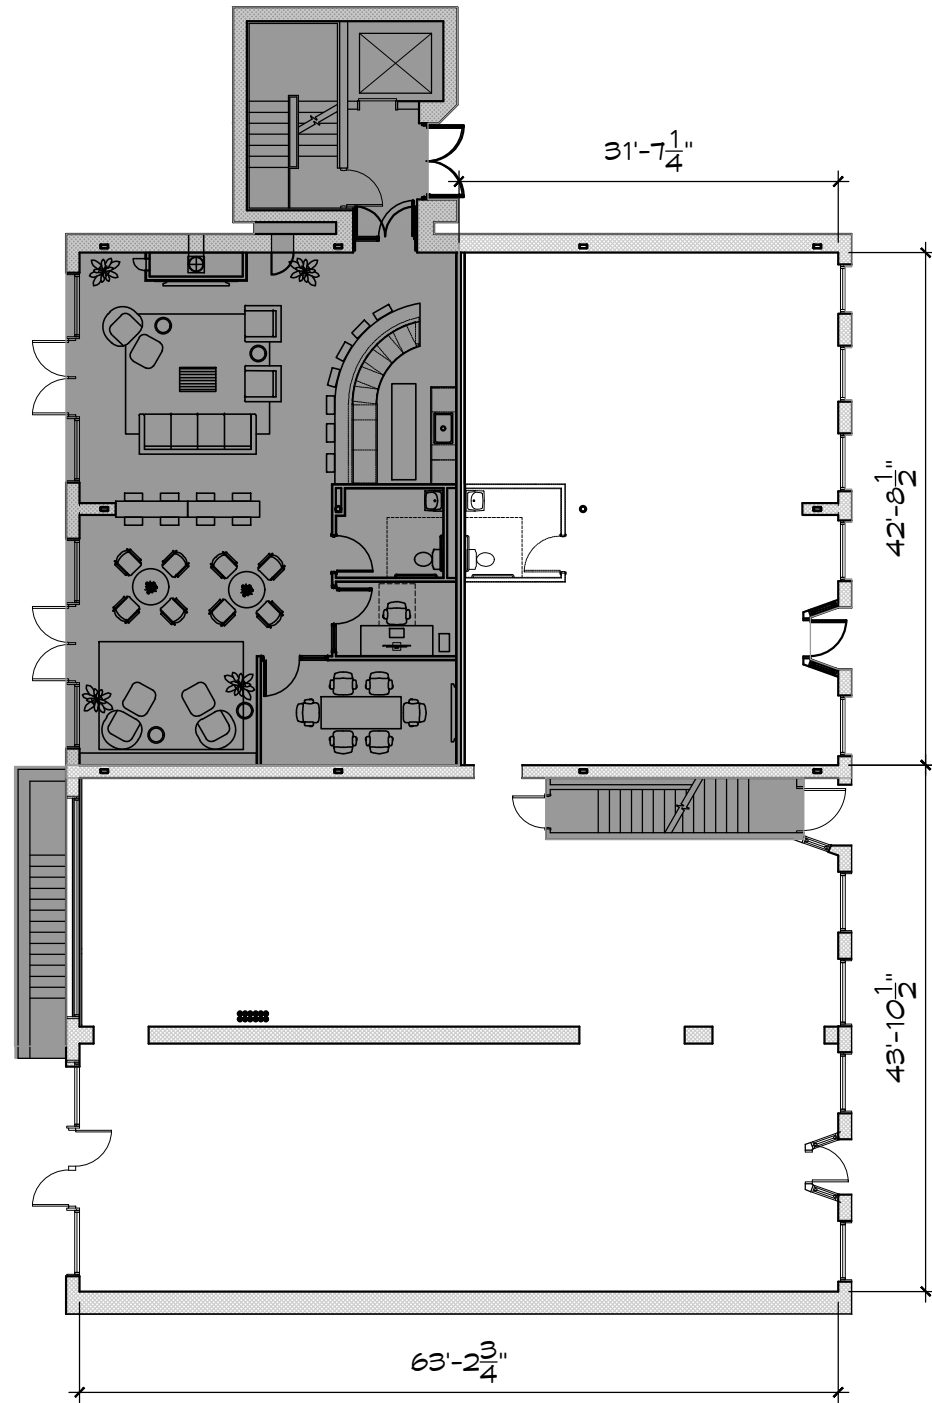

N
 FLOOR PLAN
 SCALE: 1/16" = 1'-0"

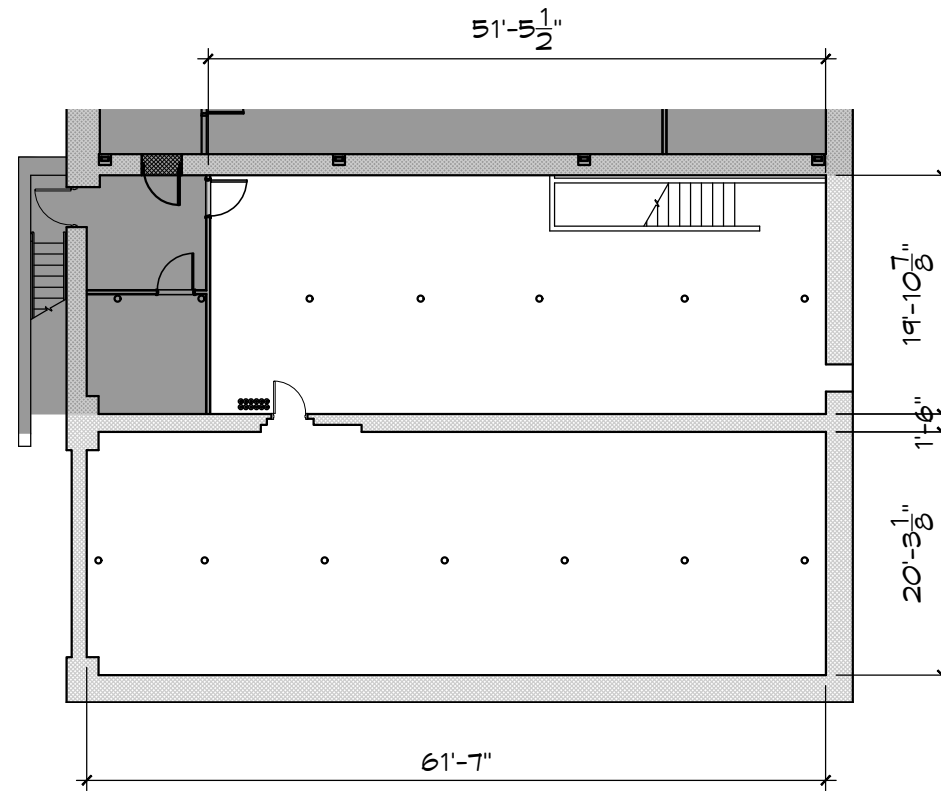

N
 FLOOR PLAN, LOWER LEVEL
 SCALE: 1/16" = 1'-0"

LEASE SPACE 2 & 3 COMBINED	
FIRST FLOOR 2:	1,309 SF
FIRST FLOOR 3:	2,565 SF
LOWER LEVEL 3:	2,262 SF
TOTAL	6,136 SF

BARRETT & STOKEY
 third street ventures®

G | E
D | A
 ARCHITECTS
STUDIO M
 ARCHITECTURE & PLANNING
 4.29.2026
 JOHN PURDUE BLOCK
 MIXED USE DEVELOPMENT
 LAFAYETTE, INDIANA
L2#3