



FIN FLOOR  
ELEV. 100'-0"

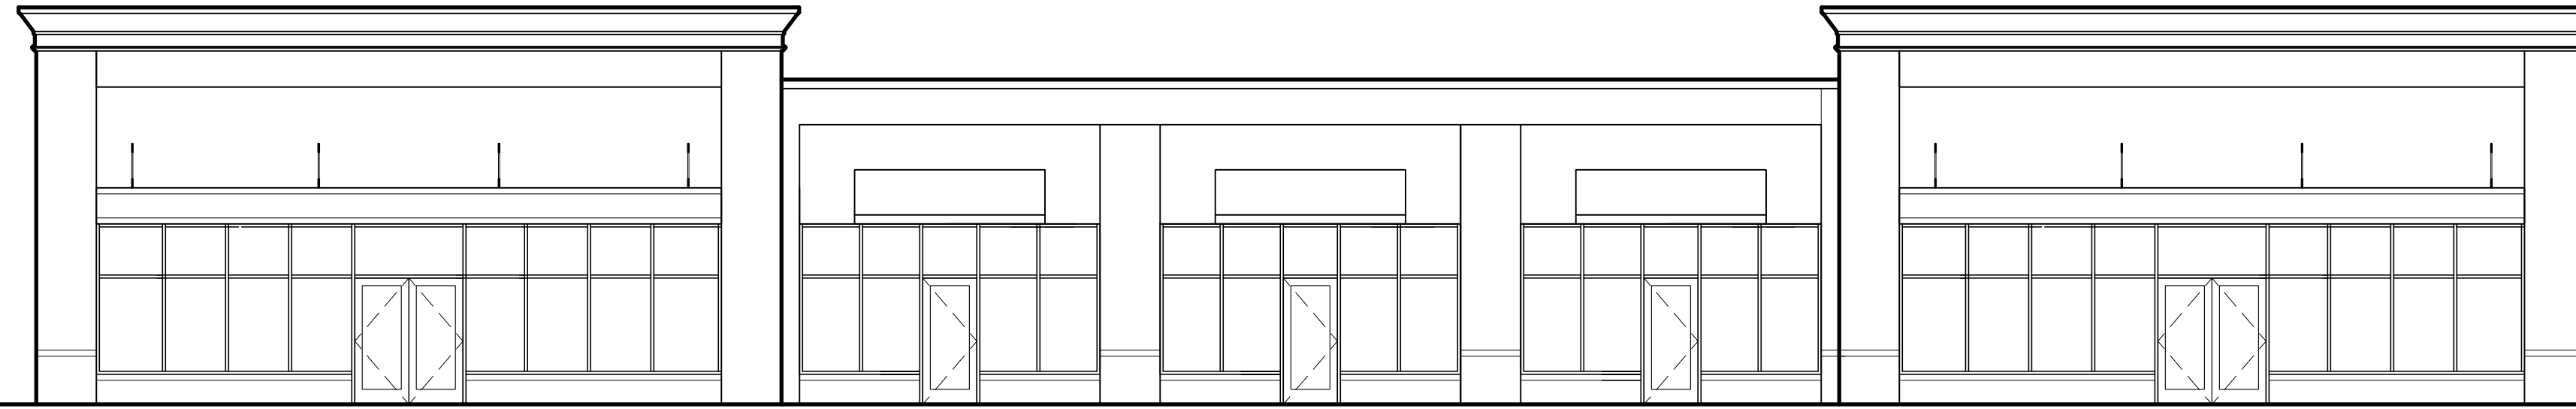

# 1 EXTERIOR ELEVATION


1/8" = 1' - 0"

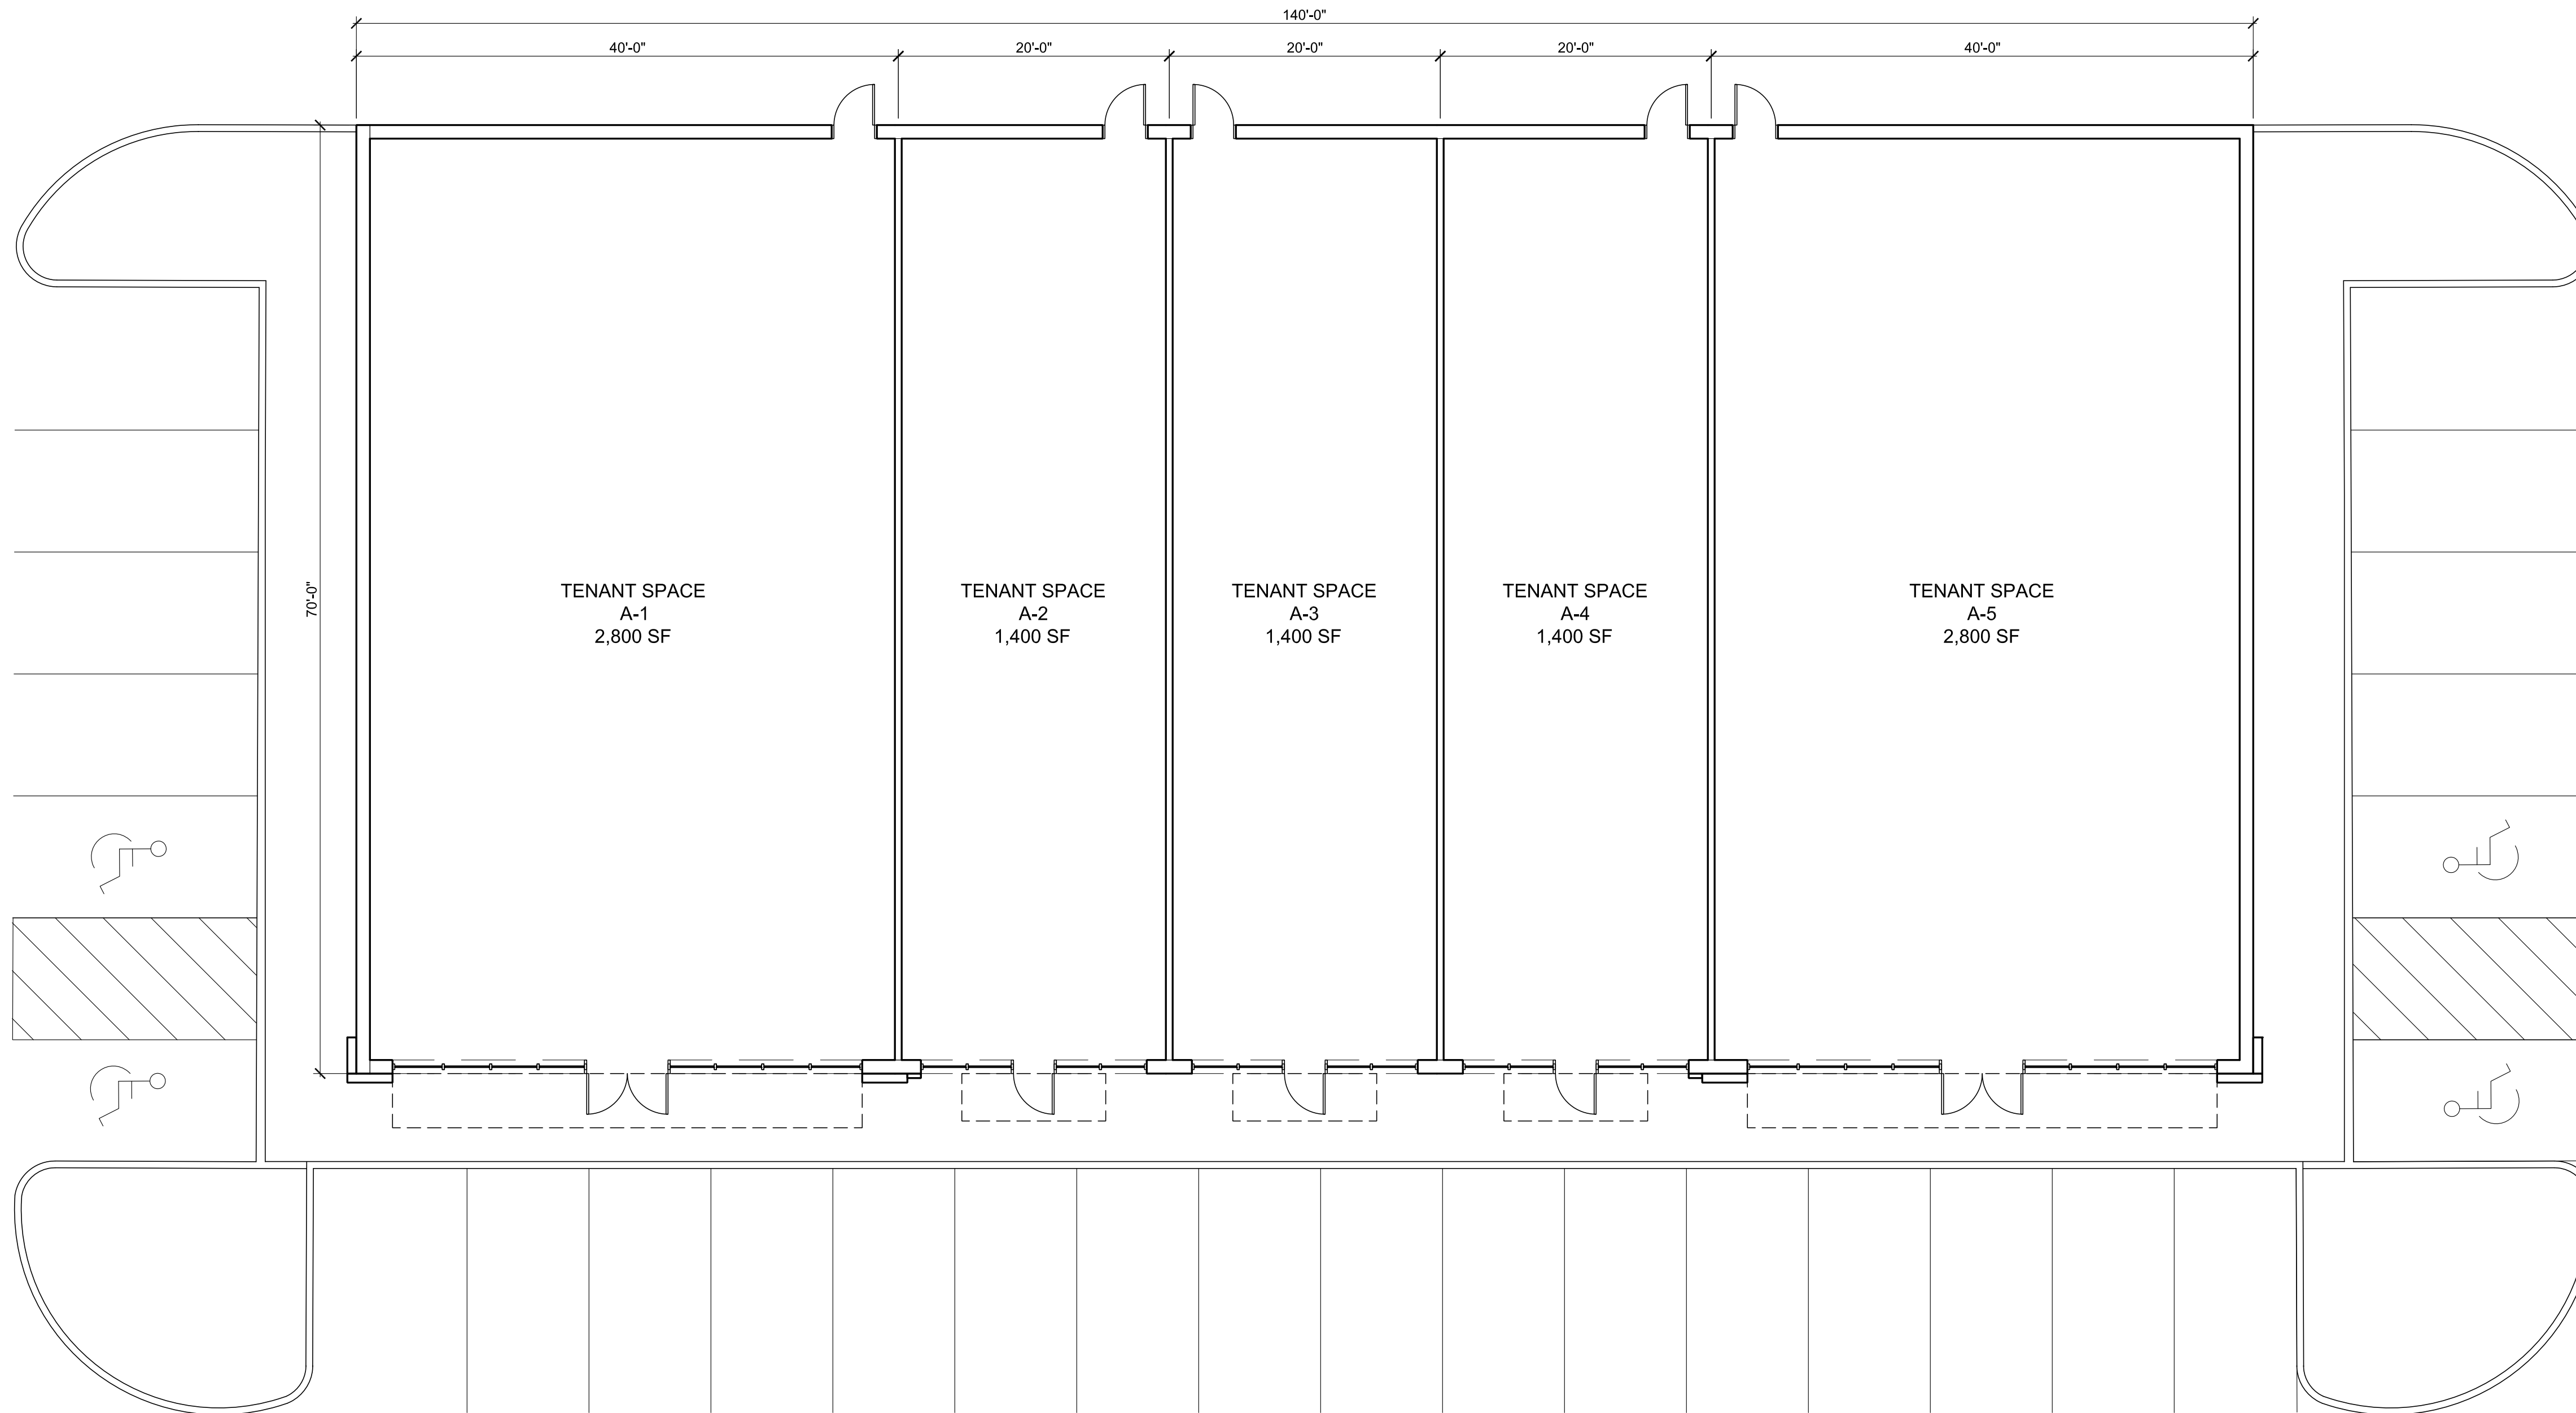

# 2 FLOOR PLAN

1/8" = 1' - 0"

**BUEHLER & ASSOCIATES, INC.**  
Architecture • Interiors • Planning  
5050 W. Ridge Road, Erie, PA 16506  
Ph 814.464.1104 814.464.1114 Fax  
www.buehlerassociates.com

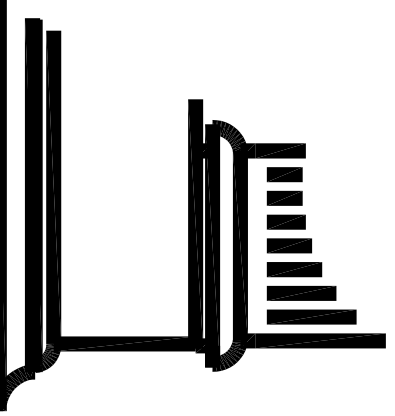

**BUILDING SHELL**  
**RENAUD-PECK REAL ESTATE, LLC**  
INTERCHANGE ROAD AT ZIMMERLY ROAD  
**EXTERIOR ELEVATION AND FLOOR PLAN**

**NOT FOR CONSTRUCTION**

REVISION:  
  
DRAWN: ---  
CHECKED: SAB  
PROJECT NO.: 2519.11  
ISSUED: 11/14/2025

DRAWING NO.  
**A101**

© COPYRIGHT 2025 BUEHLER & ASSOCIATES, INC.  
ALL RIGHTS RESERVED. THIS DRAWING IS THE PROPERTY OF  
BUEHLER & ASSOCIATES, INC. AND IS AN INSTRUMENT OF  
SERVICE. IT MAY NOT BE REPRODUCED OR DISCLOSED TO  
THIRD PARTIES OR ANY PORTION THEREOF WITHOUT  
WRITTEN AUTHORIZATION.

\\BPE\PE\Drawings\2025 - Projects\2519 - Renaud Peck\Bldg\Shell - Floor Plans\2519-08-01 - Exterior Elev. Floor Plan.dwg, 11/14/2025 11:42:38 PM, dmm