


1801 WEST BERTEAU AVENUE CHICAGO, ILLINOIS

COMMERICAL SUITES

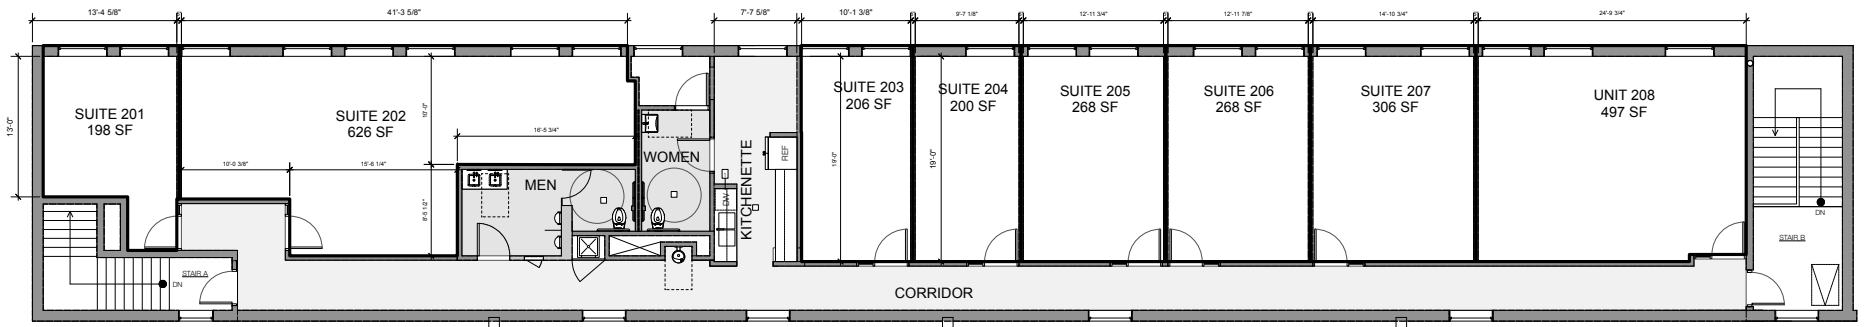

PROPOSED FLOOR PLAN
DIMENSIONS OF ALL EXISTING CONSTRUCTION IN FIELD
FURNITURE BY OWNER, SHOWN FOR REFERENCE, TYP. UNLESS NOTED OTHERWISE
SCALE: 1/8" = 1'-0"