


BIM 360/Naturally Fresh Office/1374-0007 TPA-Naturally Fresh.rvt

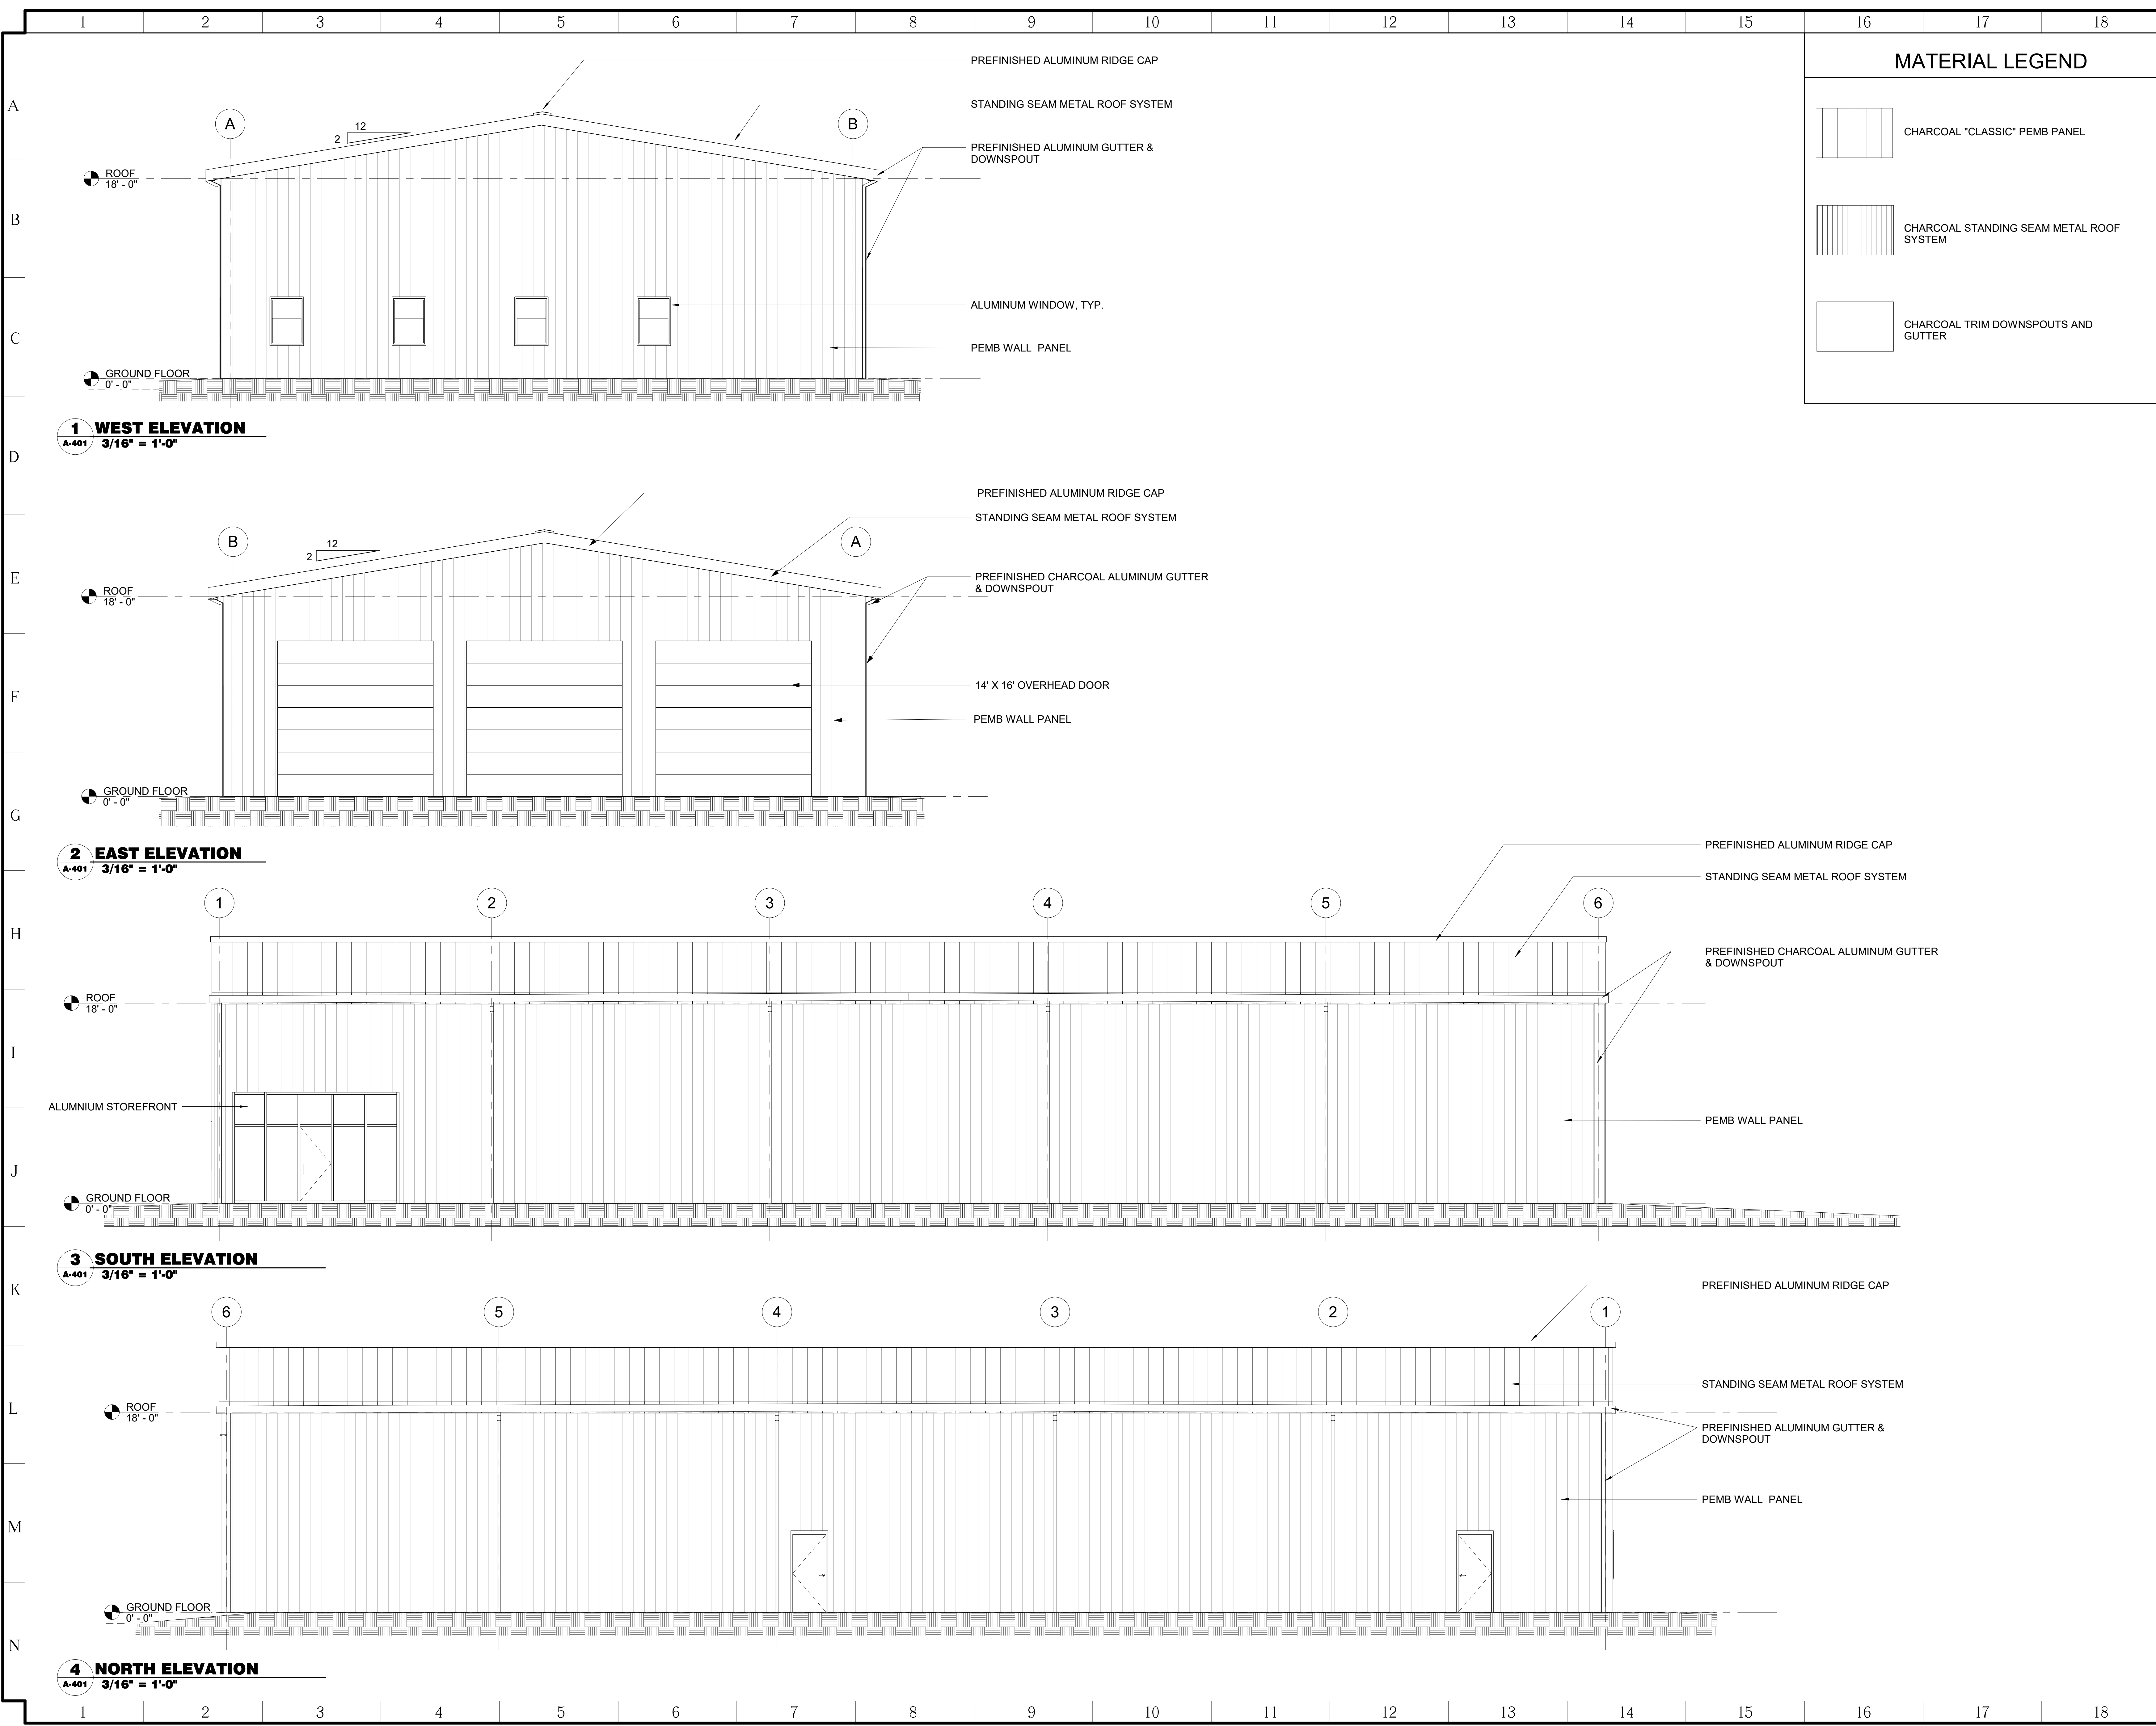

| MATERIAL LEGEND | |
|-----------------|--|
| | CHARCOAL "CLASSIC" PEMB PANEL |
| | CHARCOAL STANDING SEAM METAL ROOF SYSTEM |
| | CHARCOAL TRIM DOWNSPOUTS AND GUTTER |

1 WEST ELEVATION
 A-401 3/16" = 1'-0"

2 EAST ELEVATION
 A-401 3/16" = 1'-0"

3 SOUTH ELEVATION
 A-401 3/16" = 1'-0"

4 NORTH ELEVATION
 A-401 3/16" = 1'-0"

PRIME ENGINEERING INCORPORATED
 3715 NORTHSIDE PARKWAY
 300 NORTHERN SUITE 200
 ATLANTA, GEORGIA 30327
 404.252.7100

NATURALLY FRESH
 Owner

| NO. | DATE | DESCRIPTION |
|-----|------|-------------|
| | | |
| | | |
| | | |

| SEAL | DATE: |
|------|-------|
| | |

© 2023 PRIME ENGINEERING, INCORPORATED. ALL RIGHTS RESERVED. THIS DRAWING IS THE PROPERTY OF PRIME ENGINEERING, INCORPORATED AND IS NOT TO BE REPRODUCED OR TRANSMITTED IN ANY FORM OR BY ANY MEANS, ELECTRONIC OR MECHANICAL, INCLUDING PHOTOCOPYING, RECORDING, OR BY ANY INFORMATION STORAGE AND RETRIEVAL SYSTEM, WITHOUT THE WRITTEN PERMISSION OF PRIME ENGINEERING, INCORPORATED.

DRAWING TITLE
EXTERIOR ELEVATIONS

| | | |
|-----------------------|--------------|-------|
| DATE: | DRAWN BY: | A-401 |
| Issue Date | Author | |
| As indicated | DESIGNED BY: | |
| PROJECT NO. 1374-0007 | DESIGNER | |
| CHECKED BY: | CHECKER | |
| DRAWING NUMBER | CHECKER | |

Project Status