
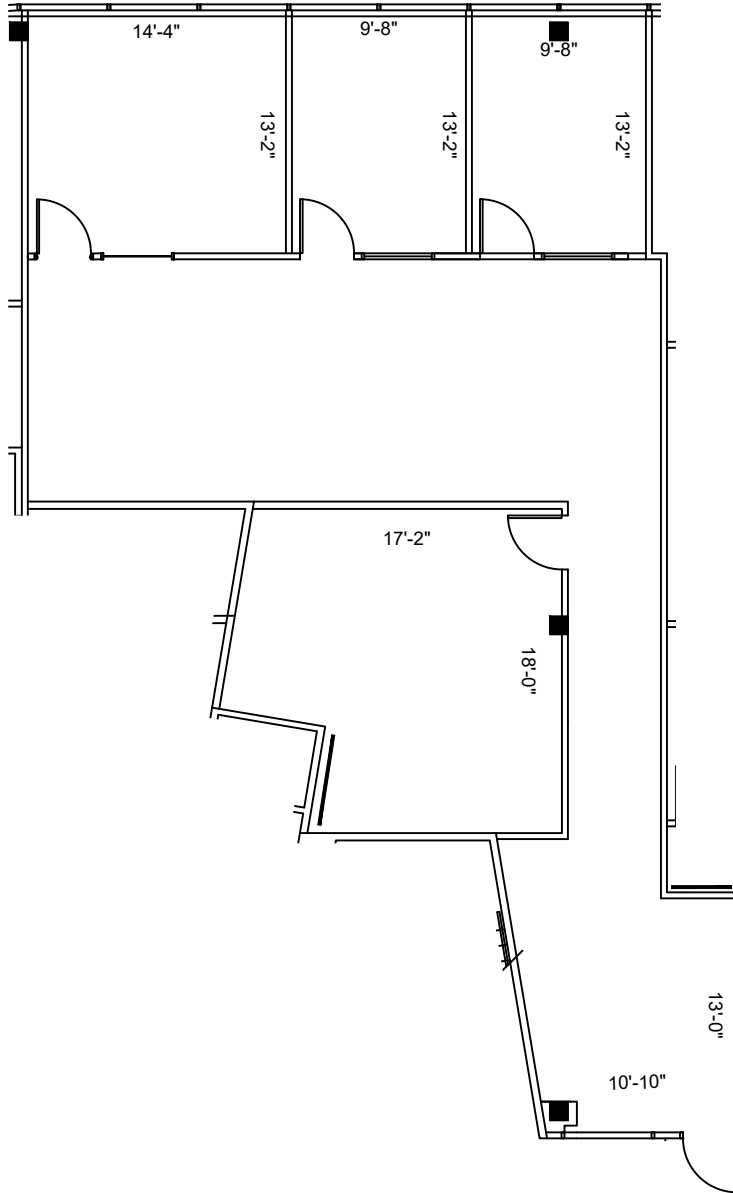


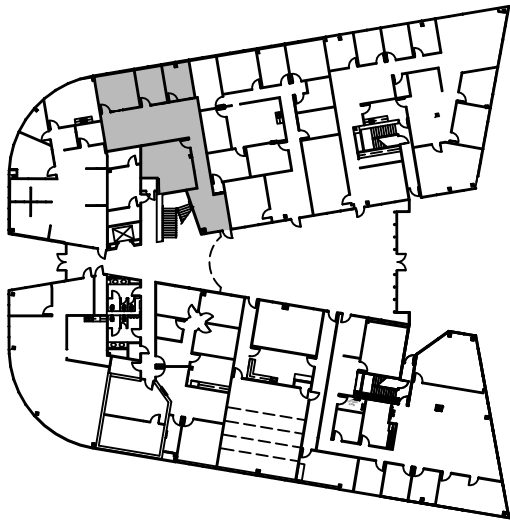

1ST FLOOR
KEY PLAN

1 FLOOR PLAN
SCALE: 3/32"=1'-0"

FLOOR PLANS MAY NOT BE TO SCALE AND MAY NOT REFLECT EXISTING CONDITIONS AND SHALL NOT BE RELIED UPON AS SUCH
THESE DRAWINGS ARE DESIGN INTENT AND ARE AN EXHIBIT TO THE LEASE

HARTMAN MANAGEMENT
2909 HILLCROFT, SUITE 420
HOUSTON, TX 77057



LEGEND				
EXISTING	NEW	LOW	DEM	
WALLS				
NEW/RELOCATED DOOR				

ISSUE DATES

1	01-13-2021	ISSUE REVIEW

WILLOWBROOK
7915 FM 1960 HOUSTON, TX 77070
SUITE 101

PROJECT	928-WILLOWBROOK
PLAT SCALE	3/32" = 1'-0"
CHECKED BY	WM
FILE NAME	928-WILLOWBROOK
SHEET SIZE	8.5 X 11
DRAWN BY	WM

SHEET TITLE
EXISTING PLAN

SHEET NUMBER
EX-1