


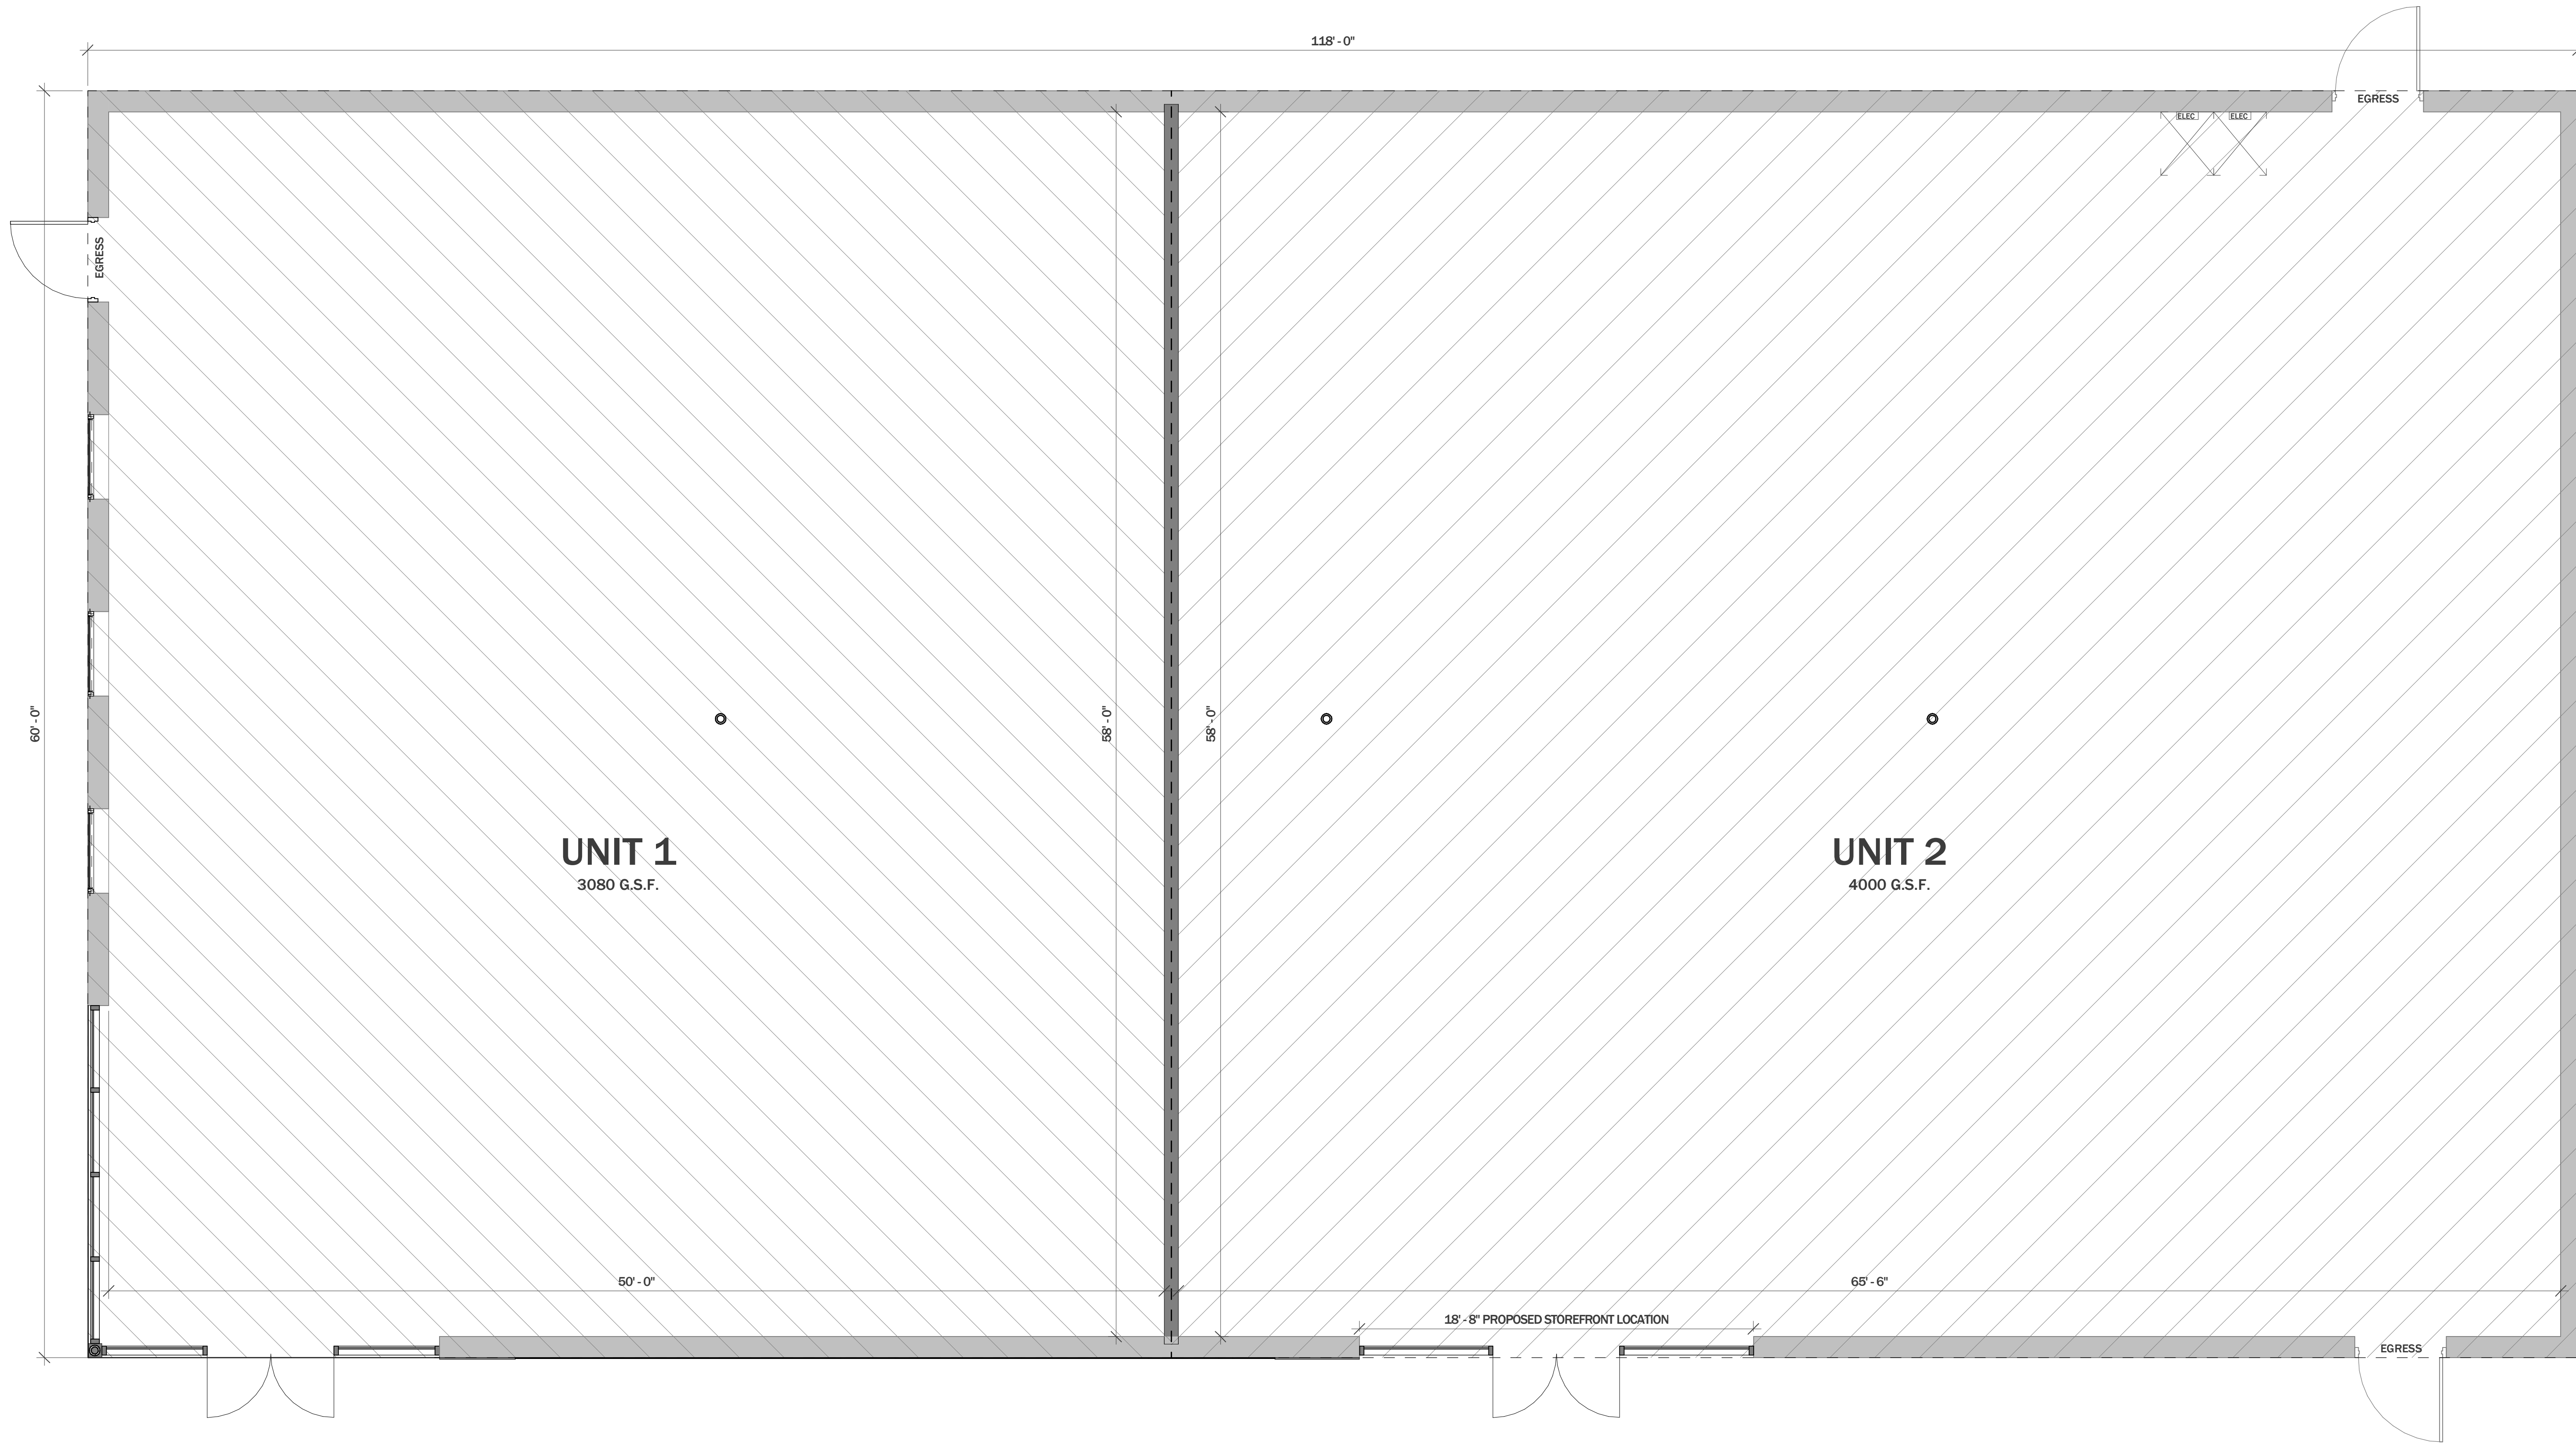

**1 FIRST FLOOR**  
SCALE: 1/4" = 1'-0"

| REVISION | DATE       |
|----------|------------|
| x        | XX-XX-XXXX |

NOTES:  
NOT FOR CONSTRUCTION

|            |            |
|------------|------------|
| DATE:      | 01-30-2026 |
| PROJECT NO | 26-006     |
| DRAWN BY:  | NH         |

FLOOR PLAN