



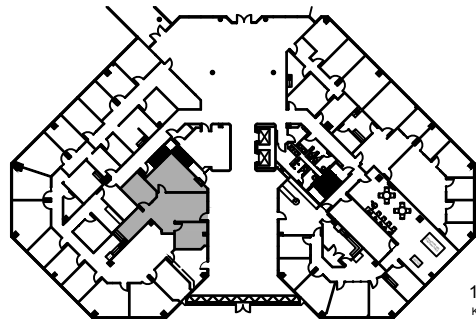

1ST FLOOR
KEY PLAN

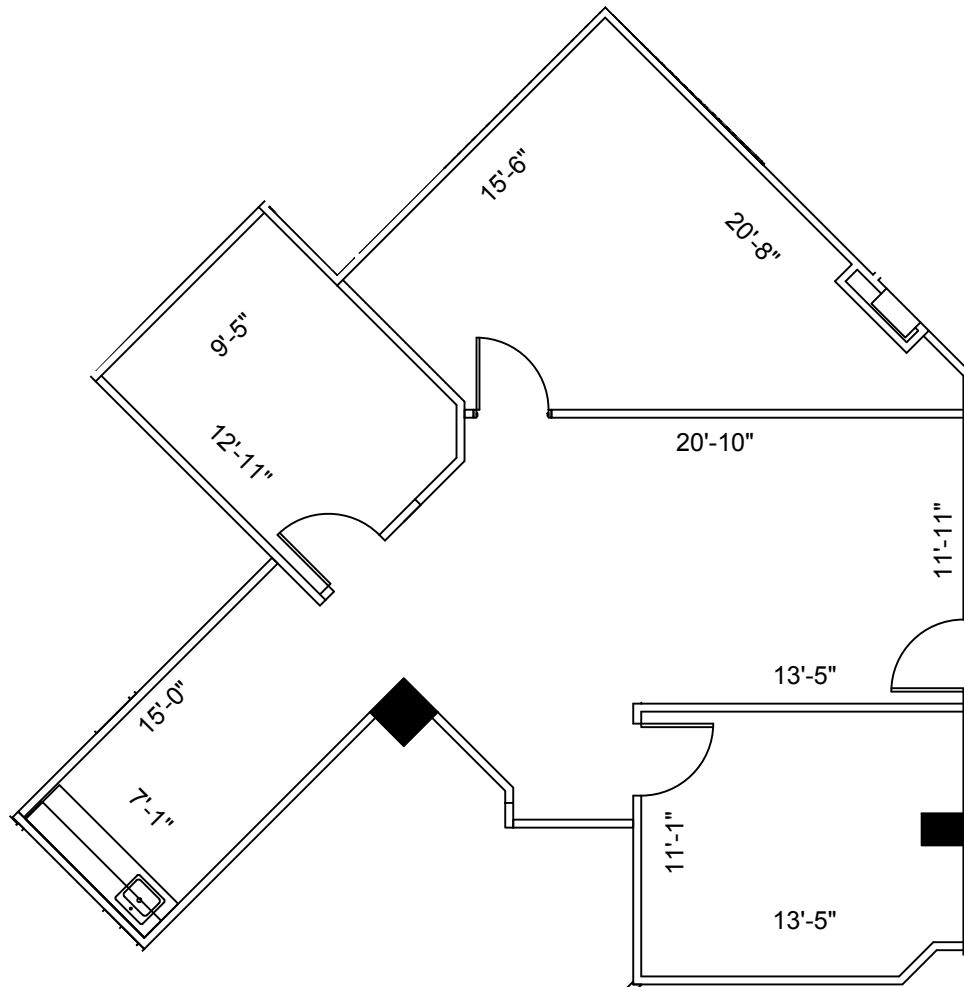

SUITE 101 1,133 NRA

1 FLOOR PLAN
SCALE: 1/8"=1'-0"

FLOOR PLANS MAY NOT BE TO SCALE AND MAY NOT REFLECT EXISTING CONDITIONS AND SHALL NOT BE RELIED UPON AS SUCH. THESE DRAWINGS ARE DESIGN INTENT AND ARE AN EXHIBIT TO THE LEASE.

HARTMAN PROPERTIES
11211 KATY FWY STE 309
HOUSTON, TX 77079



LEGEND

EXISTING	NEW	LOW	CEILING
WALLS			
NEW/RELOCATED			
DOOR			

ISSUE DATES

1	01-05-24	LEADING
		REVISION

1400 BROADFIELD
1400 BROADFIELD
HOUSTON, TX 77084
SUITE 101

PROJECT	1400 BROADFIELD
PLOT SCALE	1/8"=1'-0"
CHECKED BY	AE
FILE NAME	1400 BROADFIELD

SHEET TITLE
EXISTING PLAN

SHEET NUMBER
EX-1