


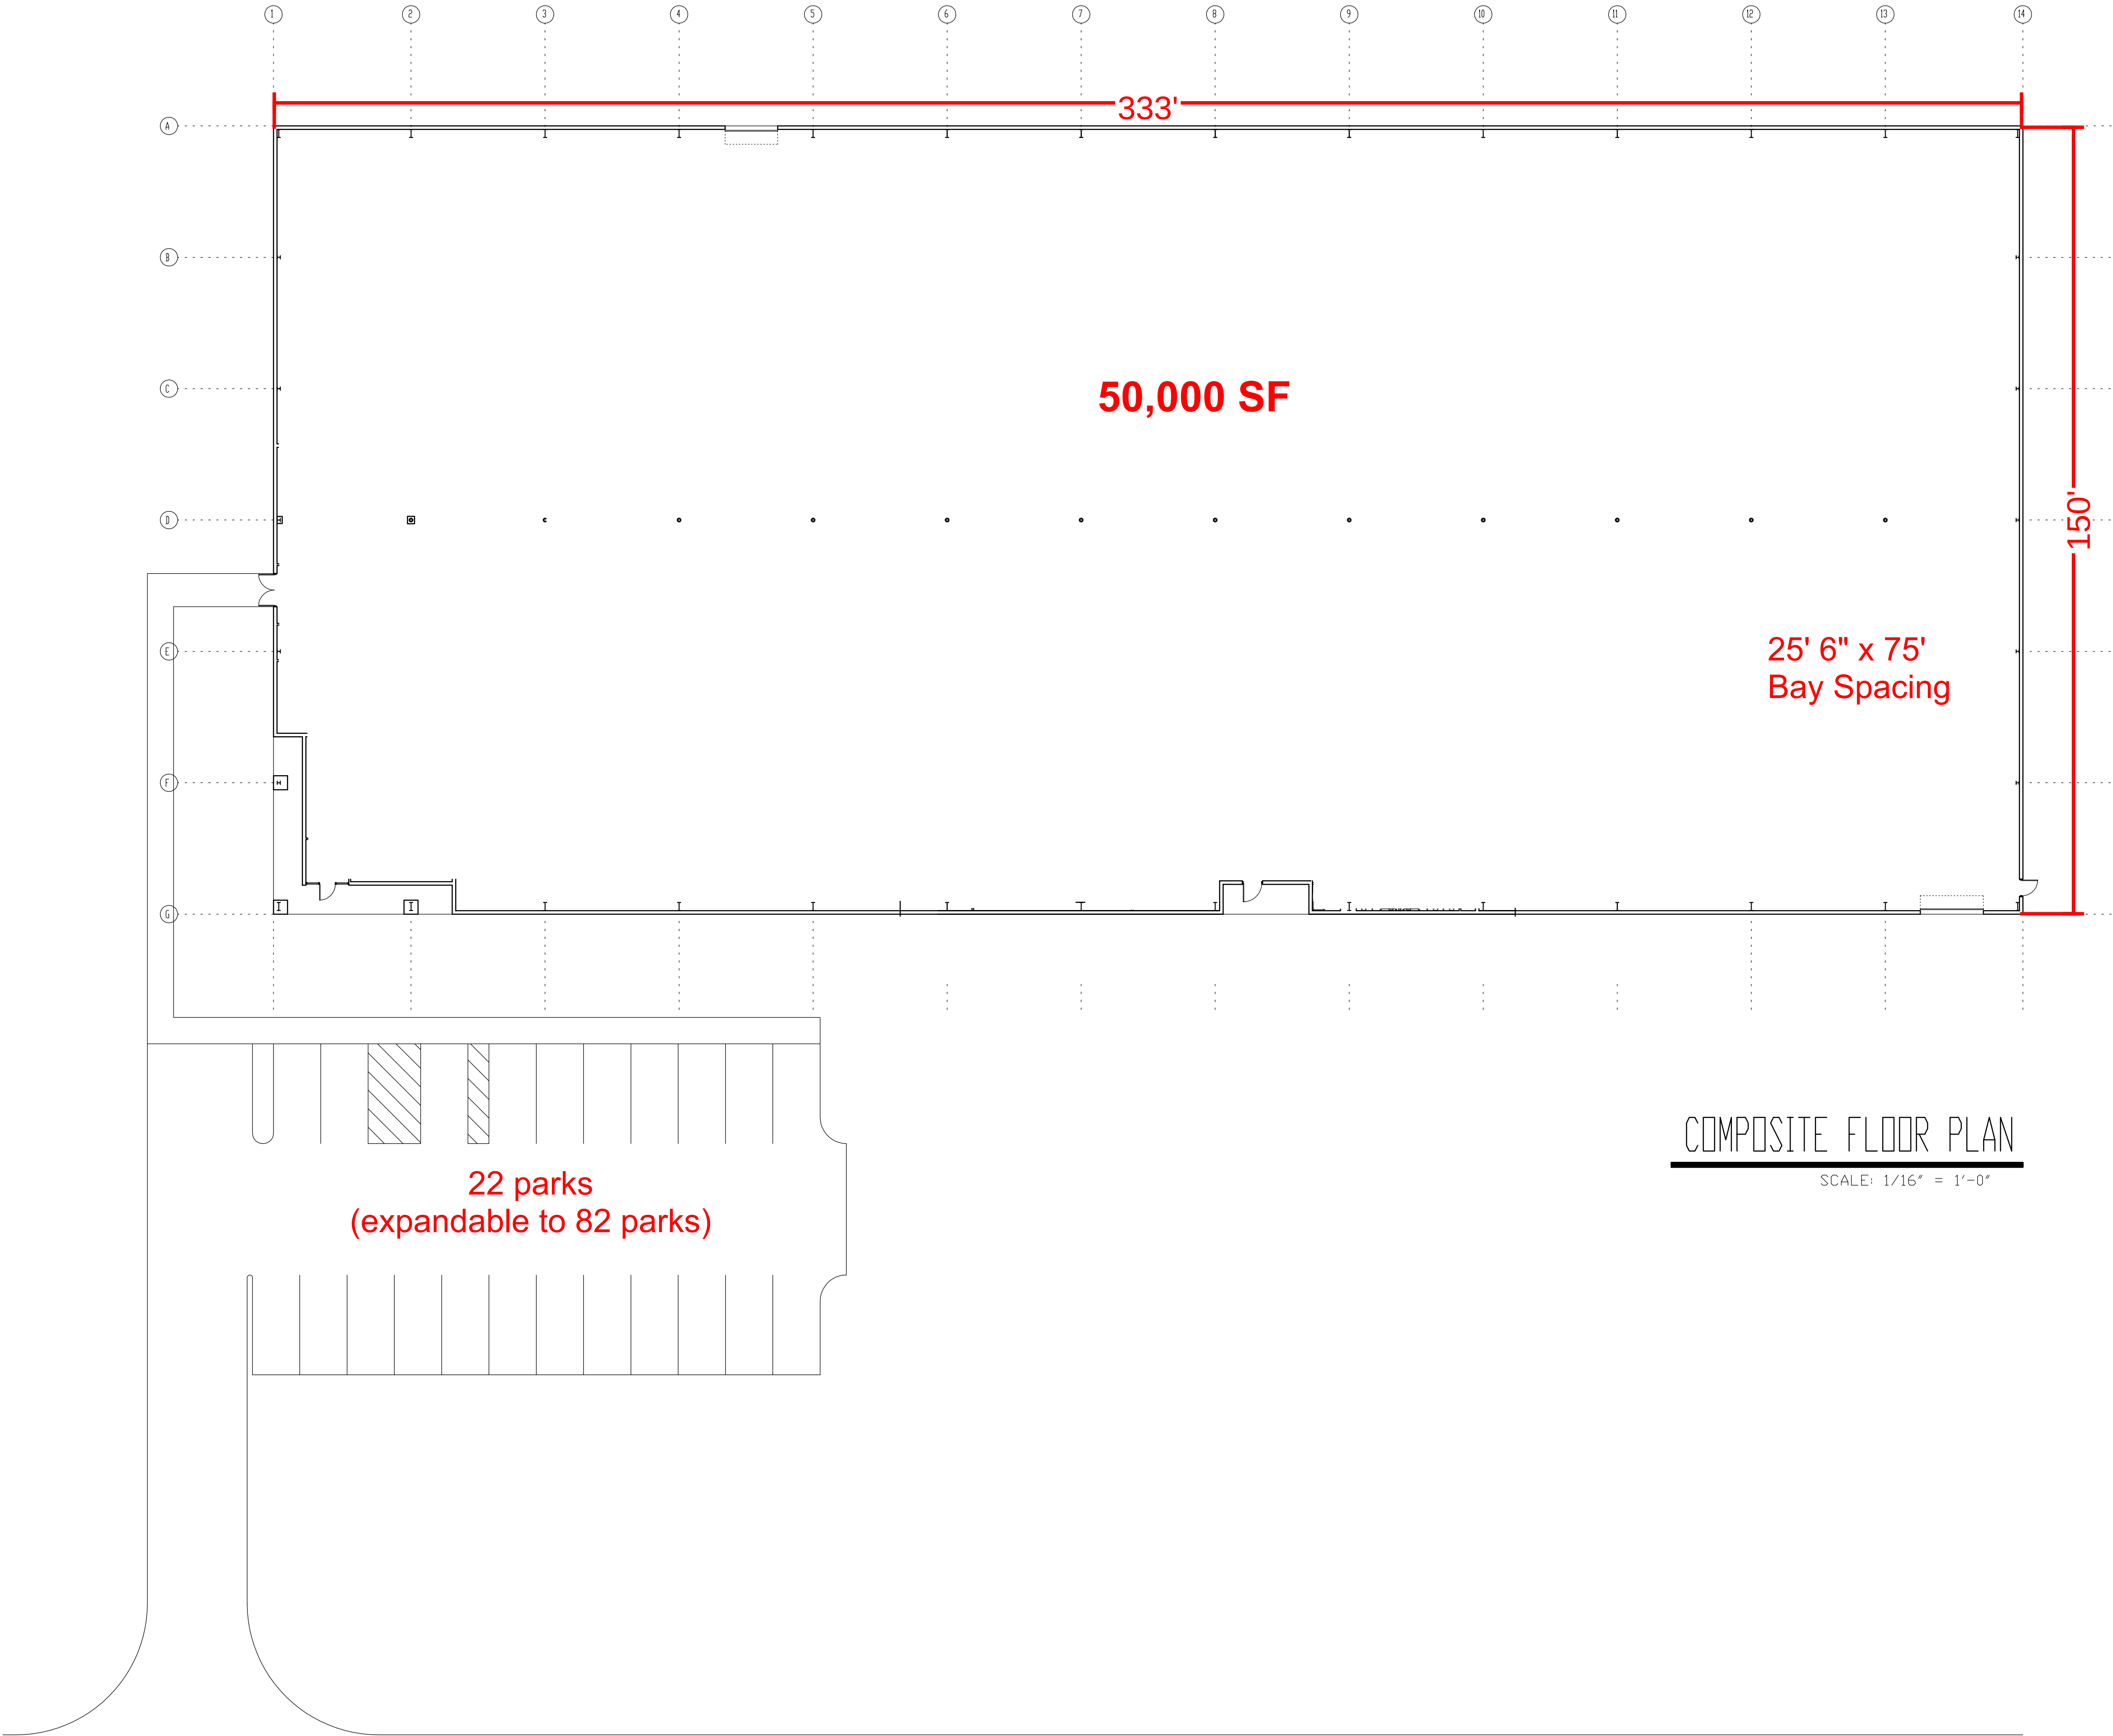

COMPOSITE FLOOR PLAN

SCALE: 1/16" = 1'-0"

107 JESSE SAMUEL HUNT BLVD

P R A T T V I L L E A L A B A M A

SHEET TITLE

COMPOSITE FLOOR PLAN

PROJECT NUMBER	COOP
FILE NUMBER	NEWC10
DATE	OCT 24, 2020
REVISION	

SHEET NUMBER

C1.0