

COPYRIGHT BEENS ARCHITECTURE, INC. EXPRESSLY RESERVES ITS COMMON LAW COPYRIGHT AND OTHER PROPERTY RIGHTS IN THESE PLANS. THESE PLANS ARE NOT TO BE REPRODUCED, CHANGED OR COPIED IN ANY FORM OR MANNER WHATSOEVER, NOR ARE THEY TO BE ASSIGNED TO ANY THIRD PARTY, WITHOUT FIRST OBTAINING THE EXPRESSED WRITTEN PERMISSION AND CONSENT OF BEENS ARCHITECTURE, INC.



THESE DRAWINGS MAY HAVE BEEN REPRODUCED AT A SIZE DIFFERENTLY THAN ORIGINALLY DRAWN. OWNER AND ARCHITECT ASSUME NO RESPONSIBILITY FOR USE OF INCORRECT SCALE.

CONTRACTOR SHALL VERIFY ALL EXISTING CONDITIONS PRIOR TO PROCEEDING WITH CONSTRUCTION IMMEDIATELY OF ANY DISCREPANCIES OR CONFLICTS.


DRAWN BY	MB	
CHECKED BY	MB	
PROJECT ARCH	MB	
NO	DATE	DESCRIPTION
	12.14.10	PERMIT

DOOR SCHEDULE						
MARK	SIZE			SWING	LABEL	REMARKS
	WIDTH	HEIGHT	THICK			
101	3'-0"	7'-0"	1 3/4"	RH		
102	3'-0"	7'-0"	1 3/4"	RH		
103	(2) 2'-6"	7'-0"	1 3/4"	PAIR		
104	3'-0"	7'-0"	1 3/4"	LH		
105	3'-0"	7'-0"	1 3/4"	RH		
106	3'-0"	7'-0"	1 3/4"	RH		
107	3'-0"	7'-0"	1 3/4"	LH		
108	EXISTING					
109	EXISTING					
110	(2) 2'-0"	7'-0"	1 3/4"	PAIR		
111	3'-0"	7'-0"	1 3/4"	RH		
112	EXISTING					
113	3'-0"	7'-0"	1 3/4"	RH		
114	3'-0"	7'-0"	1 3/4"	LH		
115	3'-0"	7'-0"	1 3/4"	RH		
116	3'-0"	7'-0"	1 3/4"	LH		
117	3'-0"	7'-0"	1 3/4"	LH		
118	3'-0"	7'-0"	1 3/4"	RH		
119	3'-0"	7'-0"	1 3/4"	LH		
120	EXISTING					


NOTES:
 1 UNDERCUT DOORS AS REEQD BY FLOOR FINISH
 2 ALL DOORS SHALL BE KEYLESS IN THE DIRECTION OF EGRESS

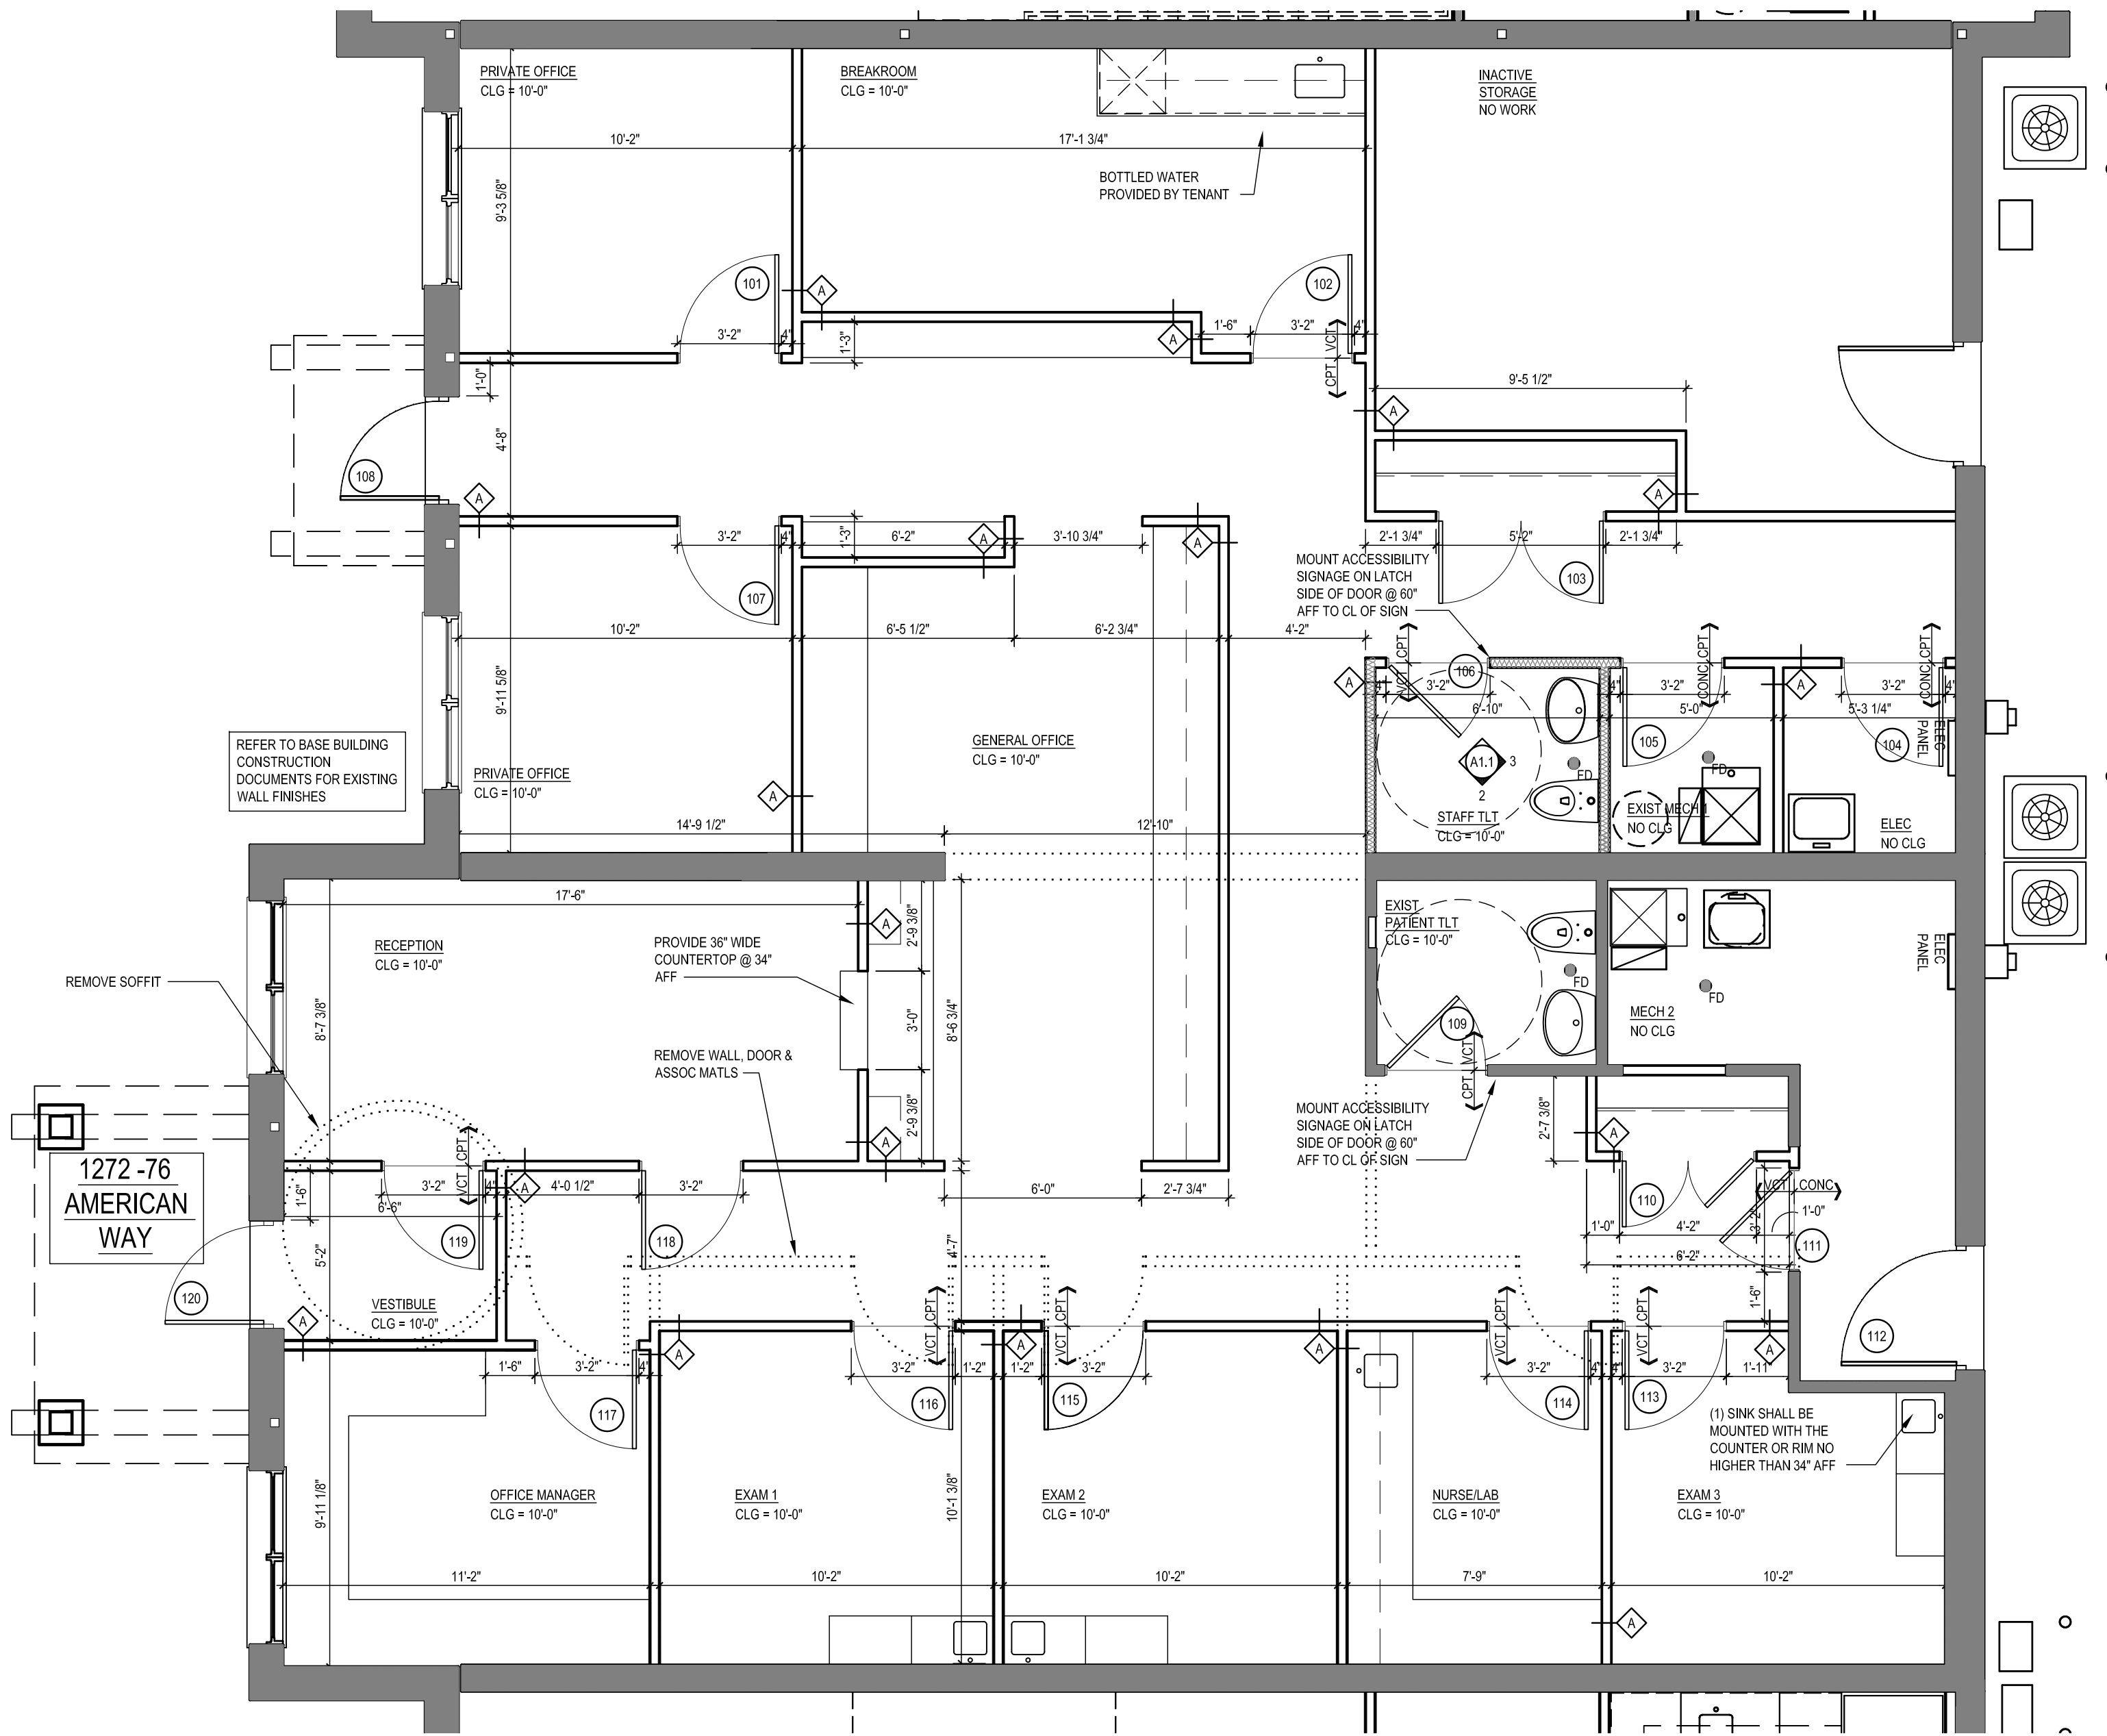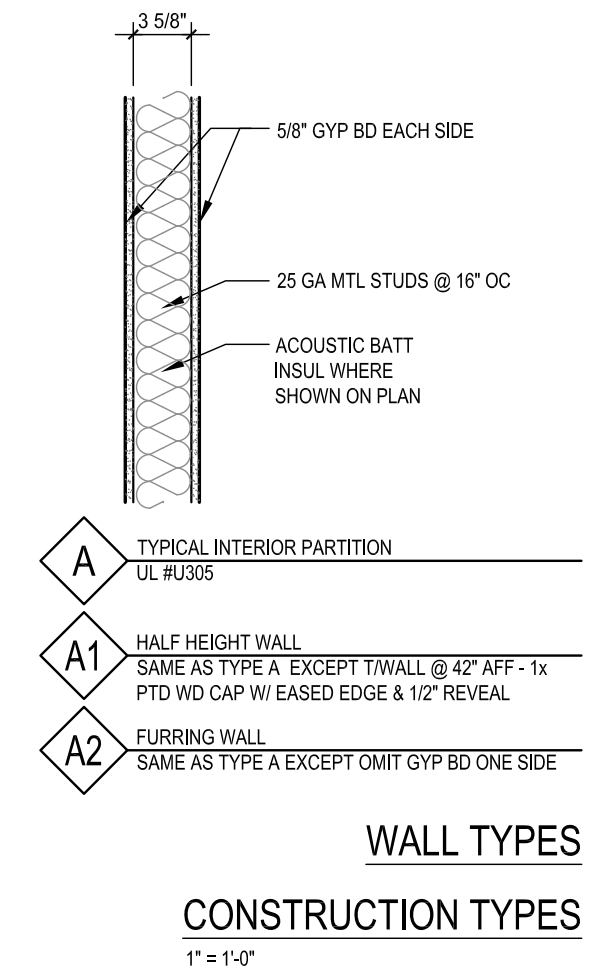

1 FIRST FLOOR PLAN
 A1.1 SCALE: 1/4" = 1'-0"

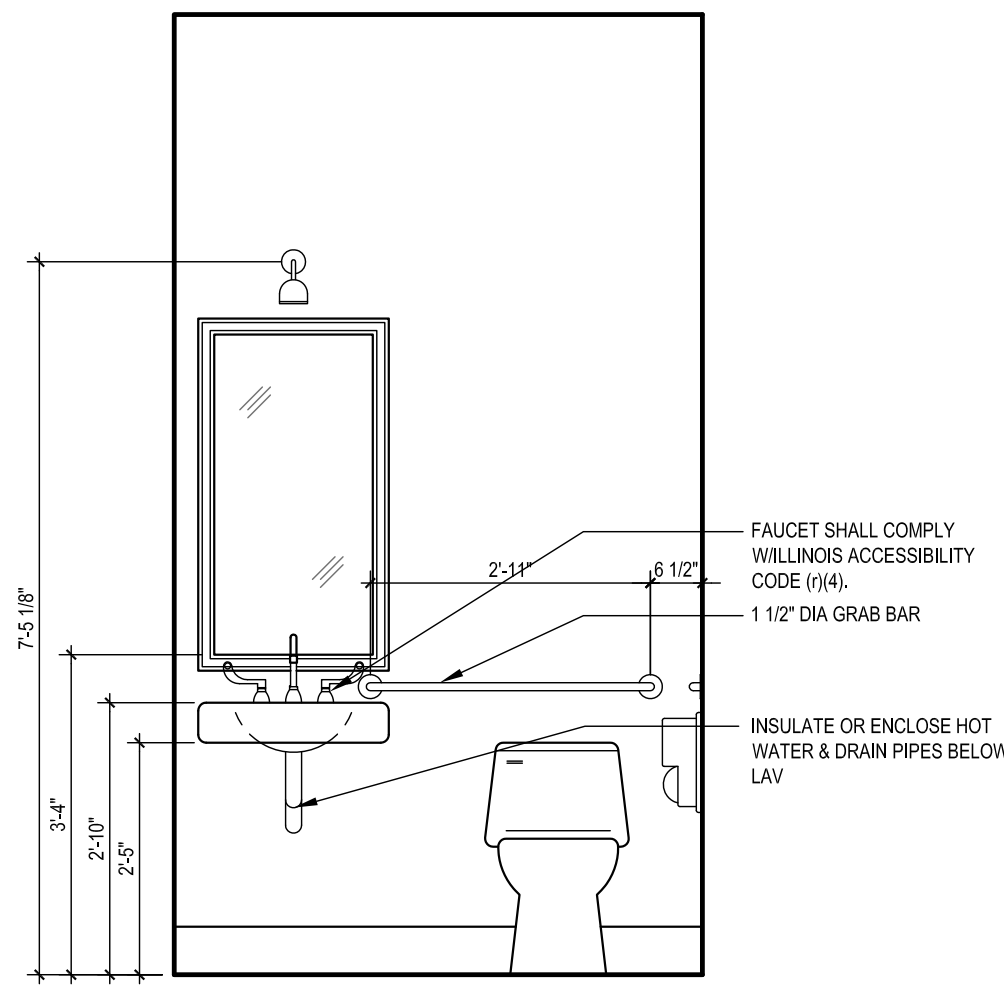

3 TOILET ROOM ELEVATION
 A1.1 SCALE: 1/2" = 1'-0"

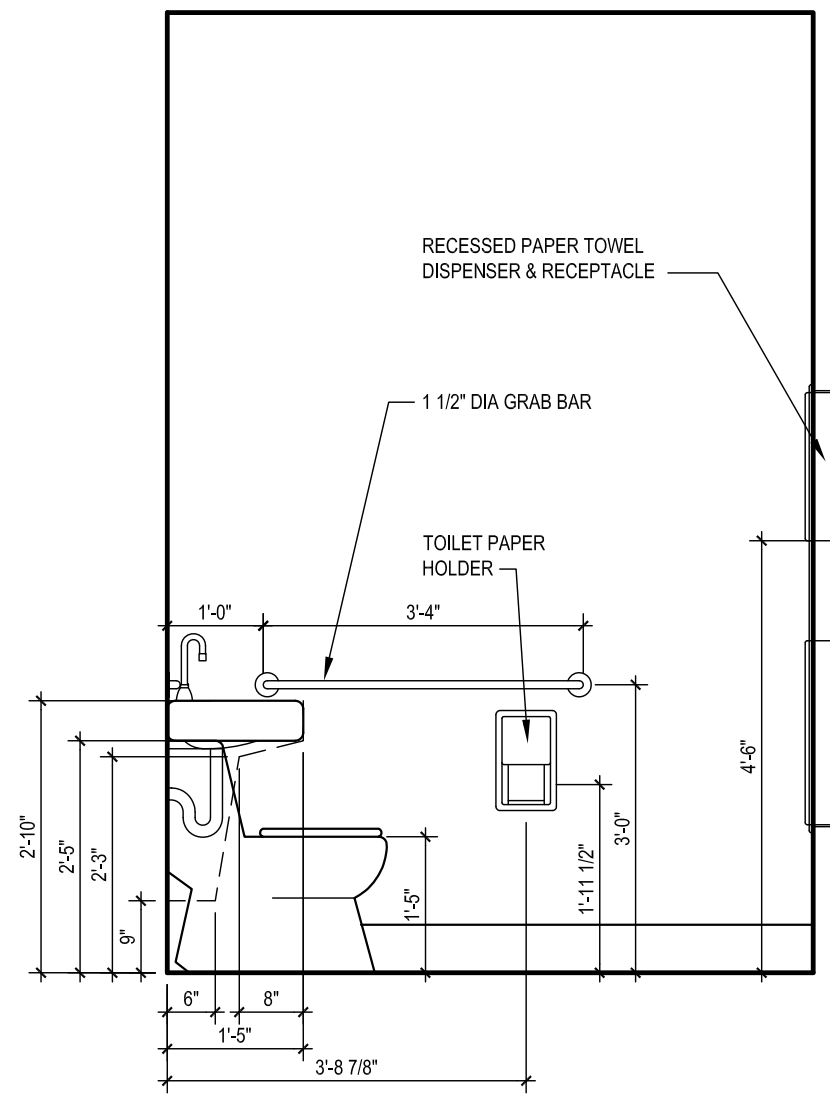

2 TOILET ROOM ELEVATION
 A1.1 SCALE: 3/8" = 1'-0"

LANDHAUS BUILDERS & DEVELOPERS
 1280 AMERICAN WAY
 LIBERTYVILLE, IL 60048
 PHONE 847.362.3001
 FAX 847.362.3002

Nephrology Specialists S.C.
 1272-76 American Way
 AMERICAN CORP. CENTER
 LIBERTYVILLE, IL

BEENS ARCHITECTURE
 2232 CENTRAL PARK AVE
 EVANSTON, ILLINOIS 60201
 P 847.866.8861 F 847.574.7590

JOB NO	10009
	DATE
DATE	12.14.10

FIRST FLOOR PLAN
 INTERIOR ELEVATIONS
 DOOR SCHEDULE
 CONSTRUCTION TYPES

A1.1