

REVISION SCHEDULE:

NO.	DESCRIPTION	DATE

PROJECT NUMBER: -

PROJECT NAME:

PROJECT OWNERS:

CONTRACTOR:

SHEET TITLE:  
**FLOOR PLAN**


DRAWN BY: RDE      CHECKED BY: RDE

Project Status  
DOCUMENT ISSUED  
10/14/2025 9:59:34 AM


SCALE: 1/4" = 1'-0"      ARCH D 24" X 36"

SHEET NO.

**A-2.0**

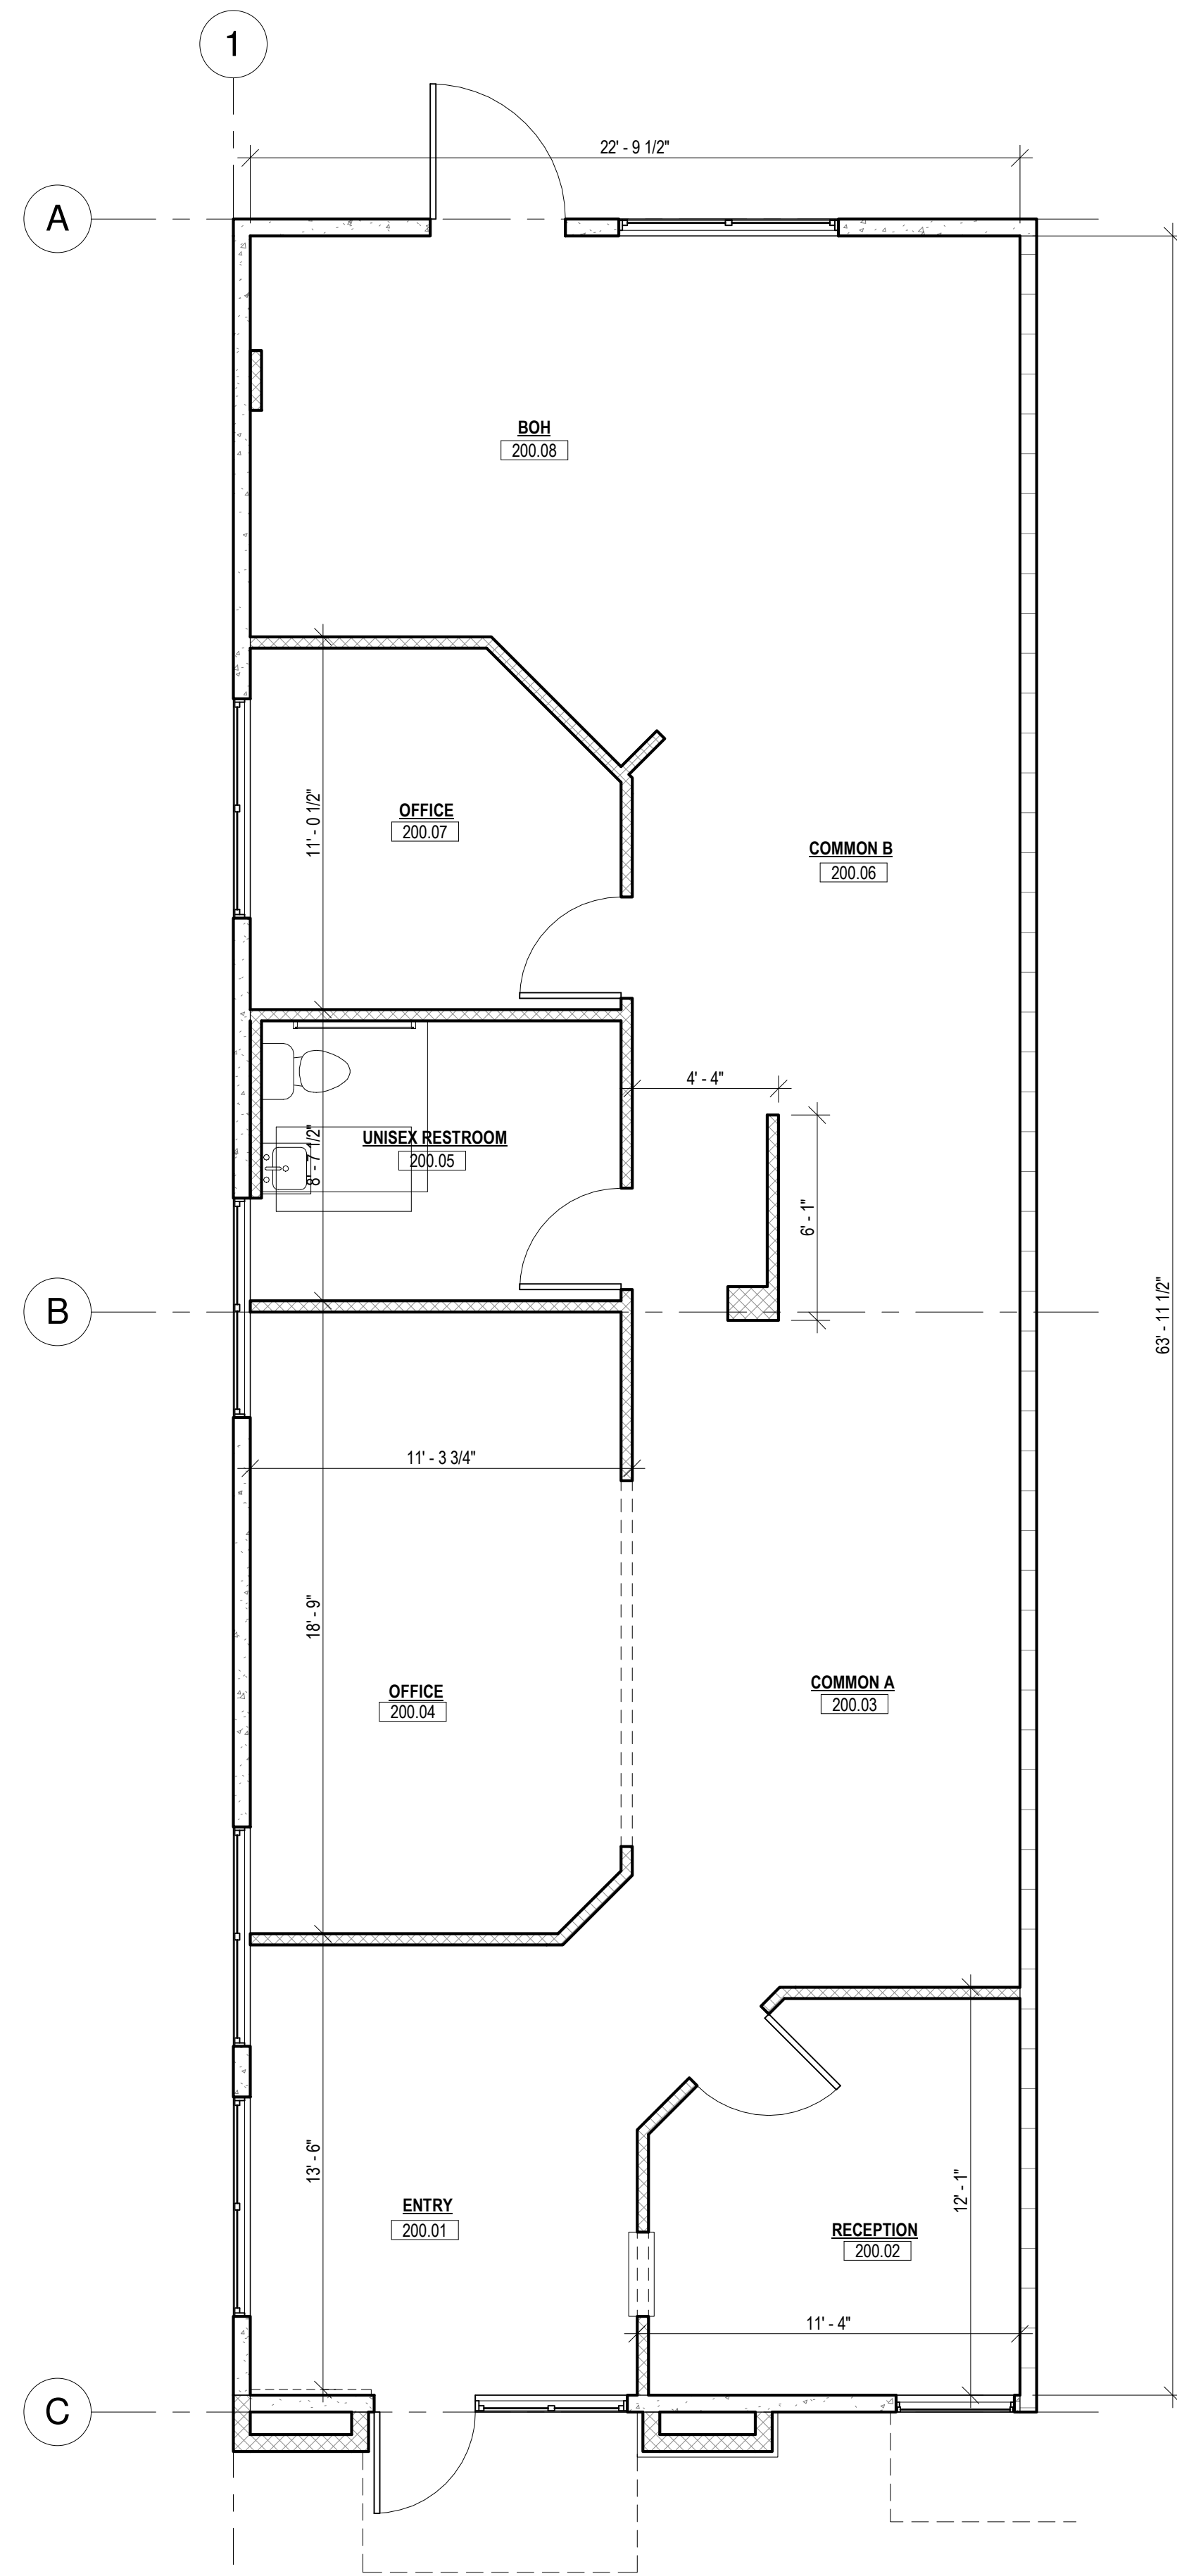

1 EXISTING FIRST FLOOR PLAN  
1/4" = 1'-0"

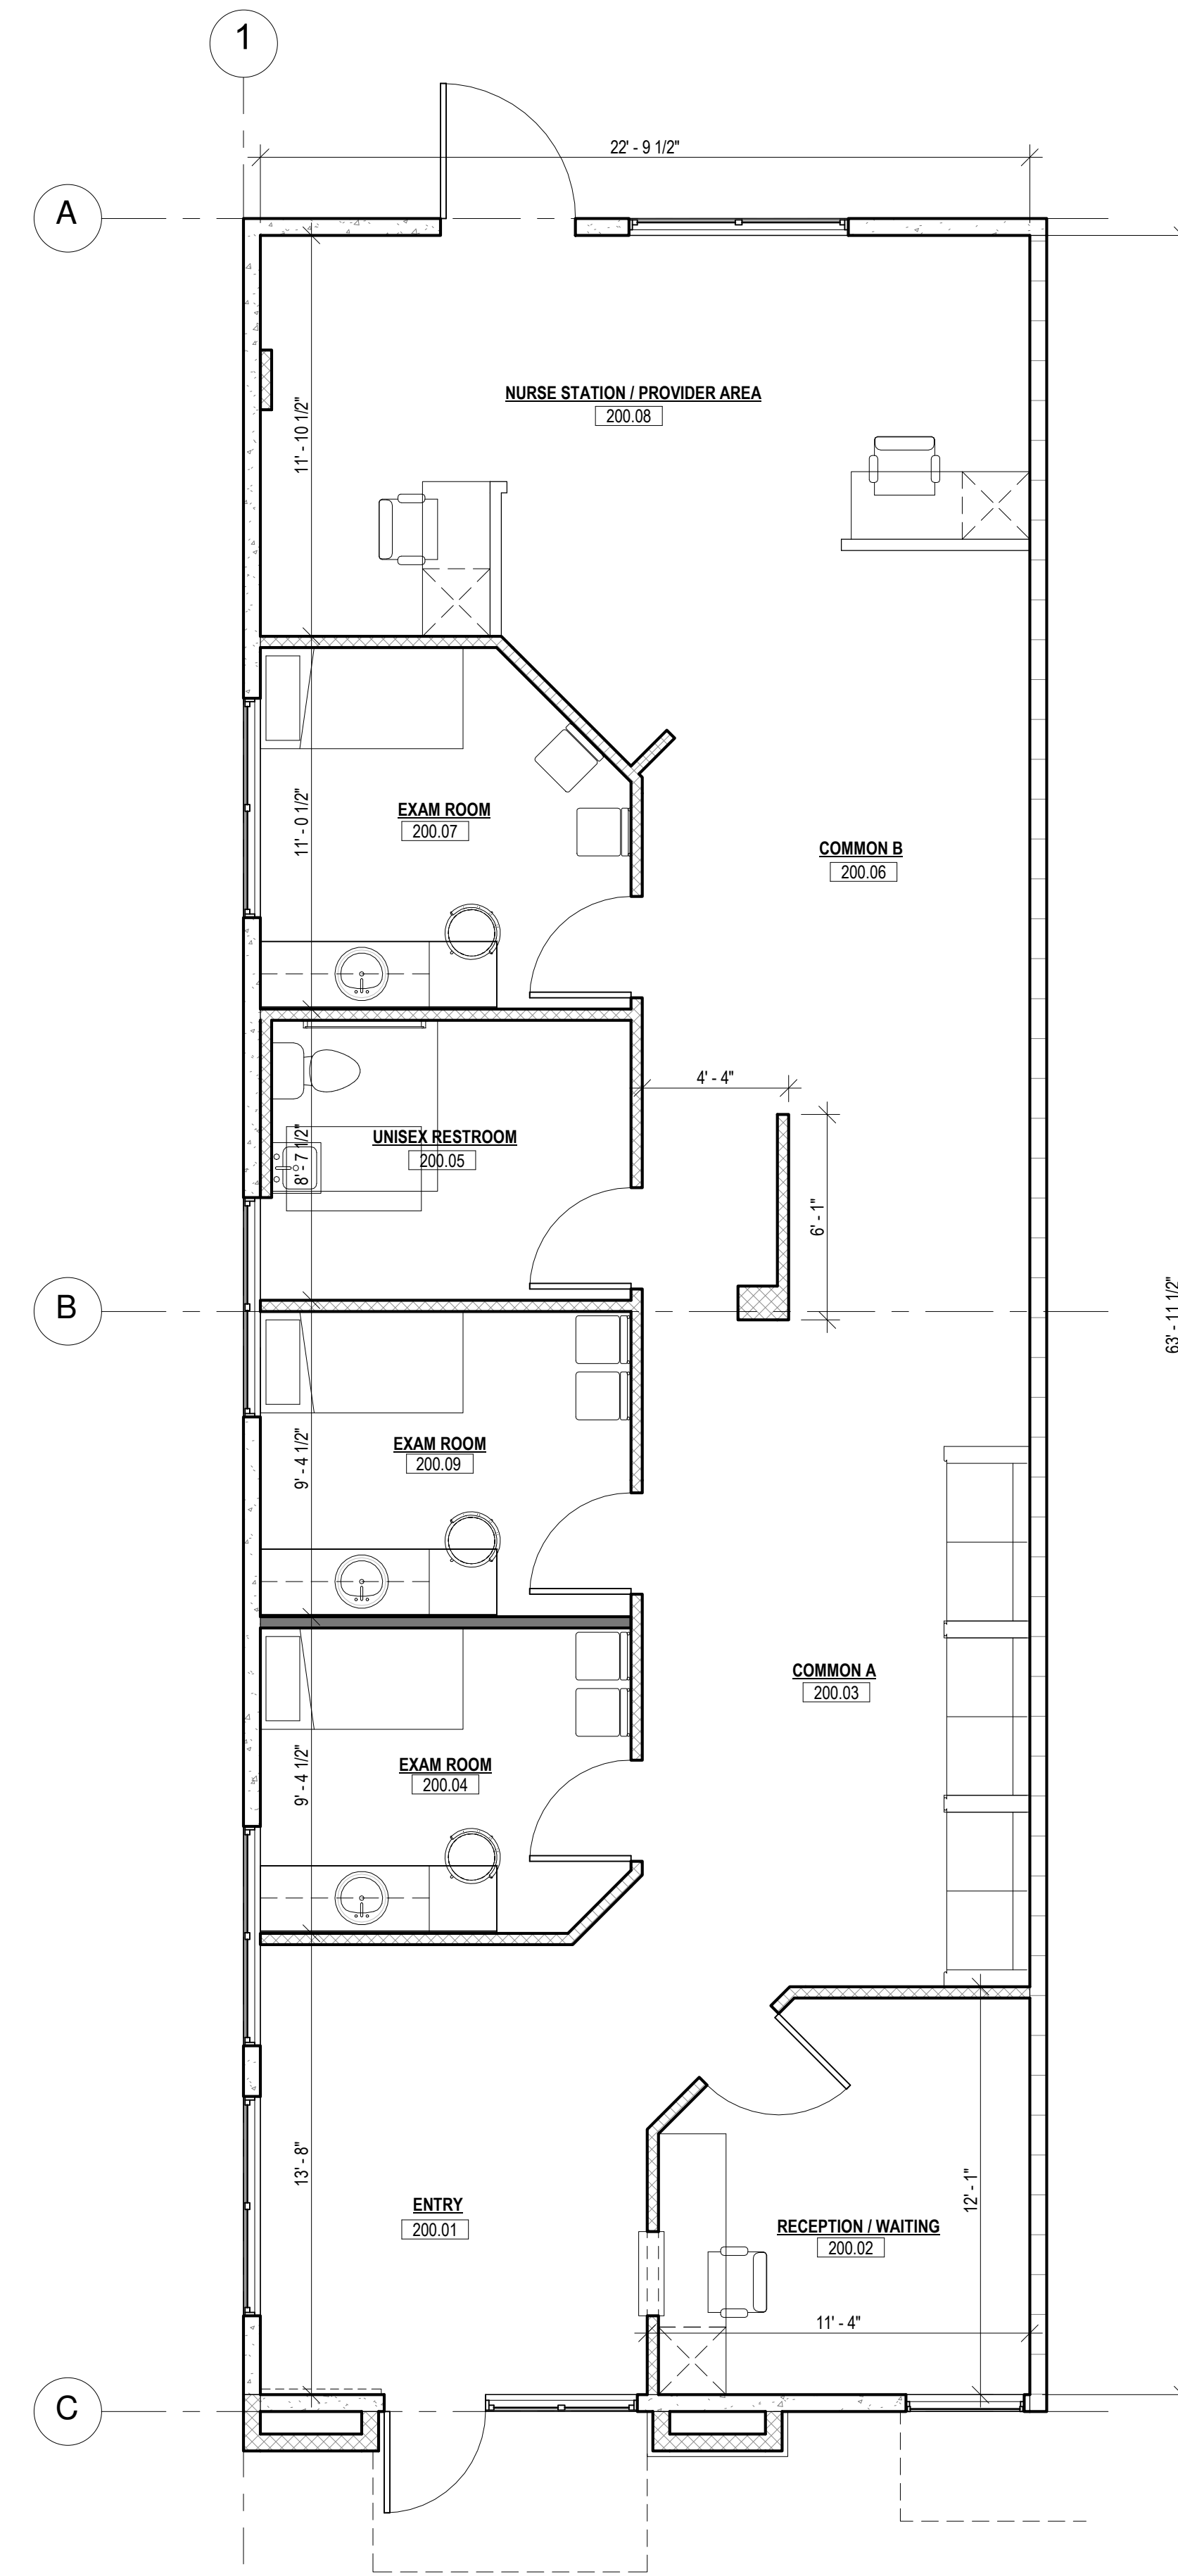

2 PROPOSED FIRST FLOOR PLAN  
1/4" = 1'-0"