


2163 Northdale Blvd NW
OFFICE

REV#	DATE	DESCRIPTION
0	06/19/25	UPDATED LAYOUT

SHEET NAME:
Basement Plan

DATE:	12/03/24
JOB NUMBER:	XXXXX
SCALE:	1/8" = 1'-0"
DRAWN BY:	J. CHARTRAND
MANAGED BY:	J. CHARTRAND

SHEET #:
001

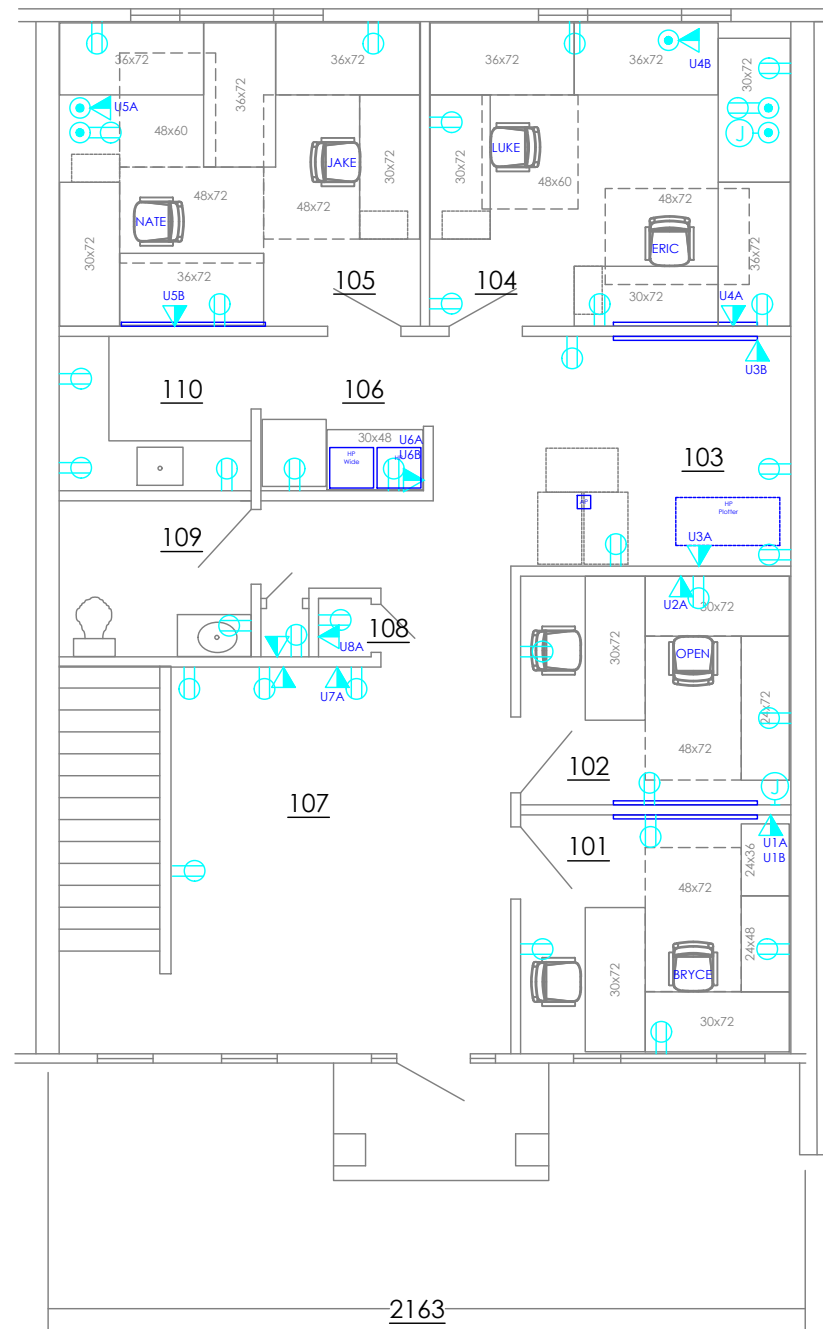

2163 Northdale Blvd NW OFFICE	REV#	DATE	DESCRIPTION	SHEET NAME: Main Floor Plan	DATE:	12/03/24	101
	0	06/19/25	UPDATED LAYOUT		JOB NUMBER:	XXXXX	
					SCALE:	1/8" = 1'-0"	
					DRAWN BY:	J. CHARTRAND	
					MANAGED BY:	J. CHARTRAND	