




ISSUE DATE 1.6.25

LINDSAY SHELTON
#25068

THIS DOCUMENT IS NOT INTENDED
FOR BIDDING, REGULATORY
APPROVAL, OR CONSTRUCTION


/Users/lshelton/Library/Mobile Documents/com~apple~CloudDocs/Documents/Projects/1721 John McCain - Retail/1721 John McCain_Retail-Offices.pln

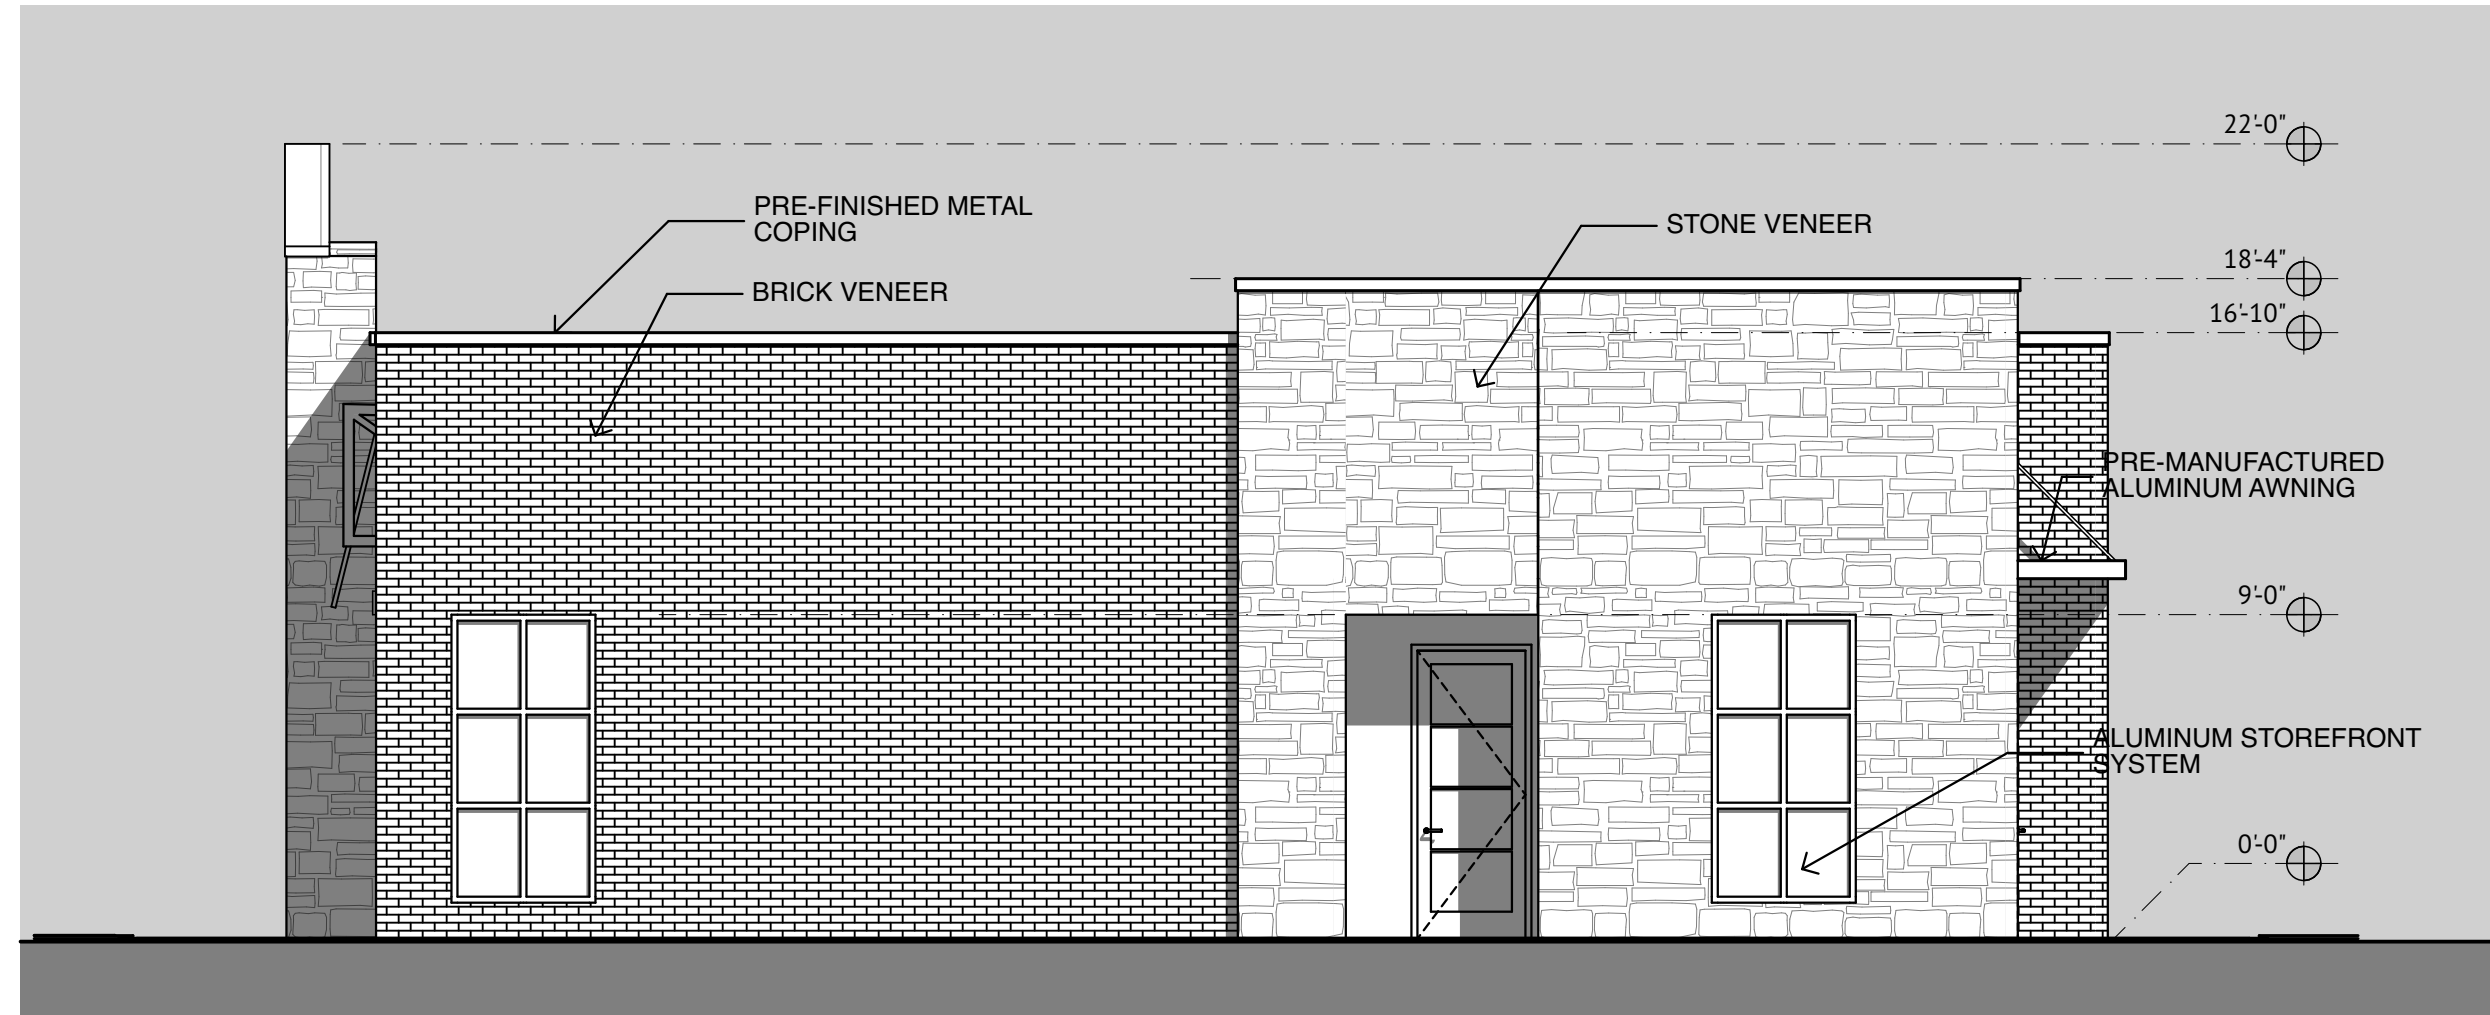


4 BUILDING 4 WEST ELEVATION
SCALE: 3/16" = 1'-0"



3 BUILDING 4 SOUTH ELEVATION
SCALE: 3/16" = 1'-0"

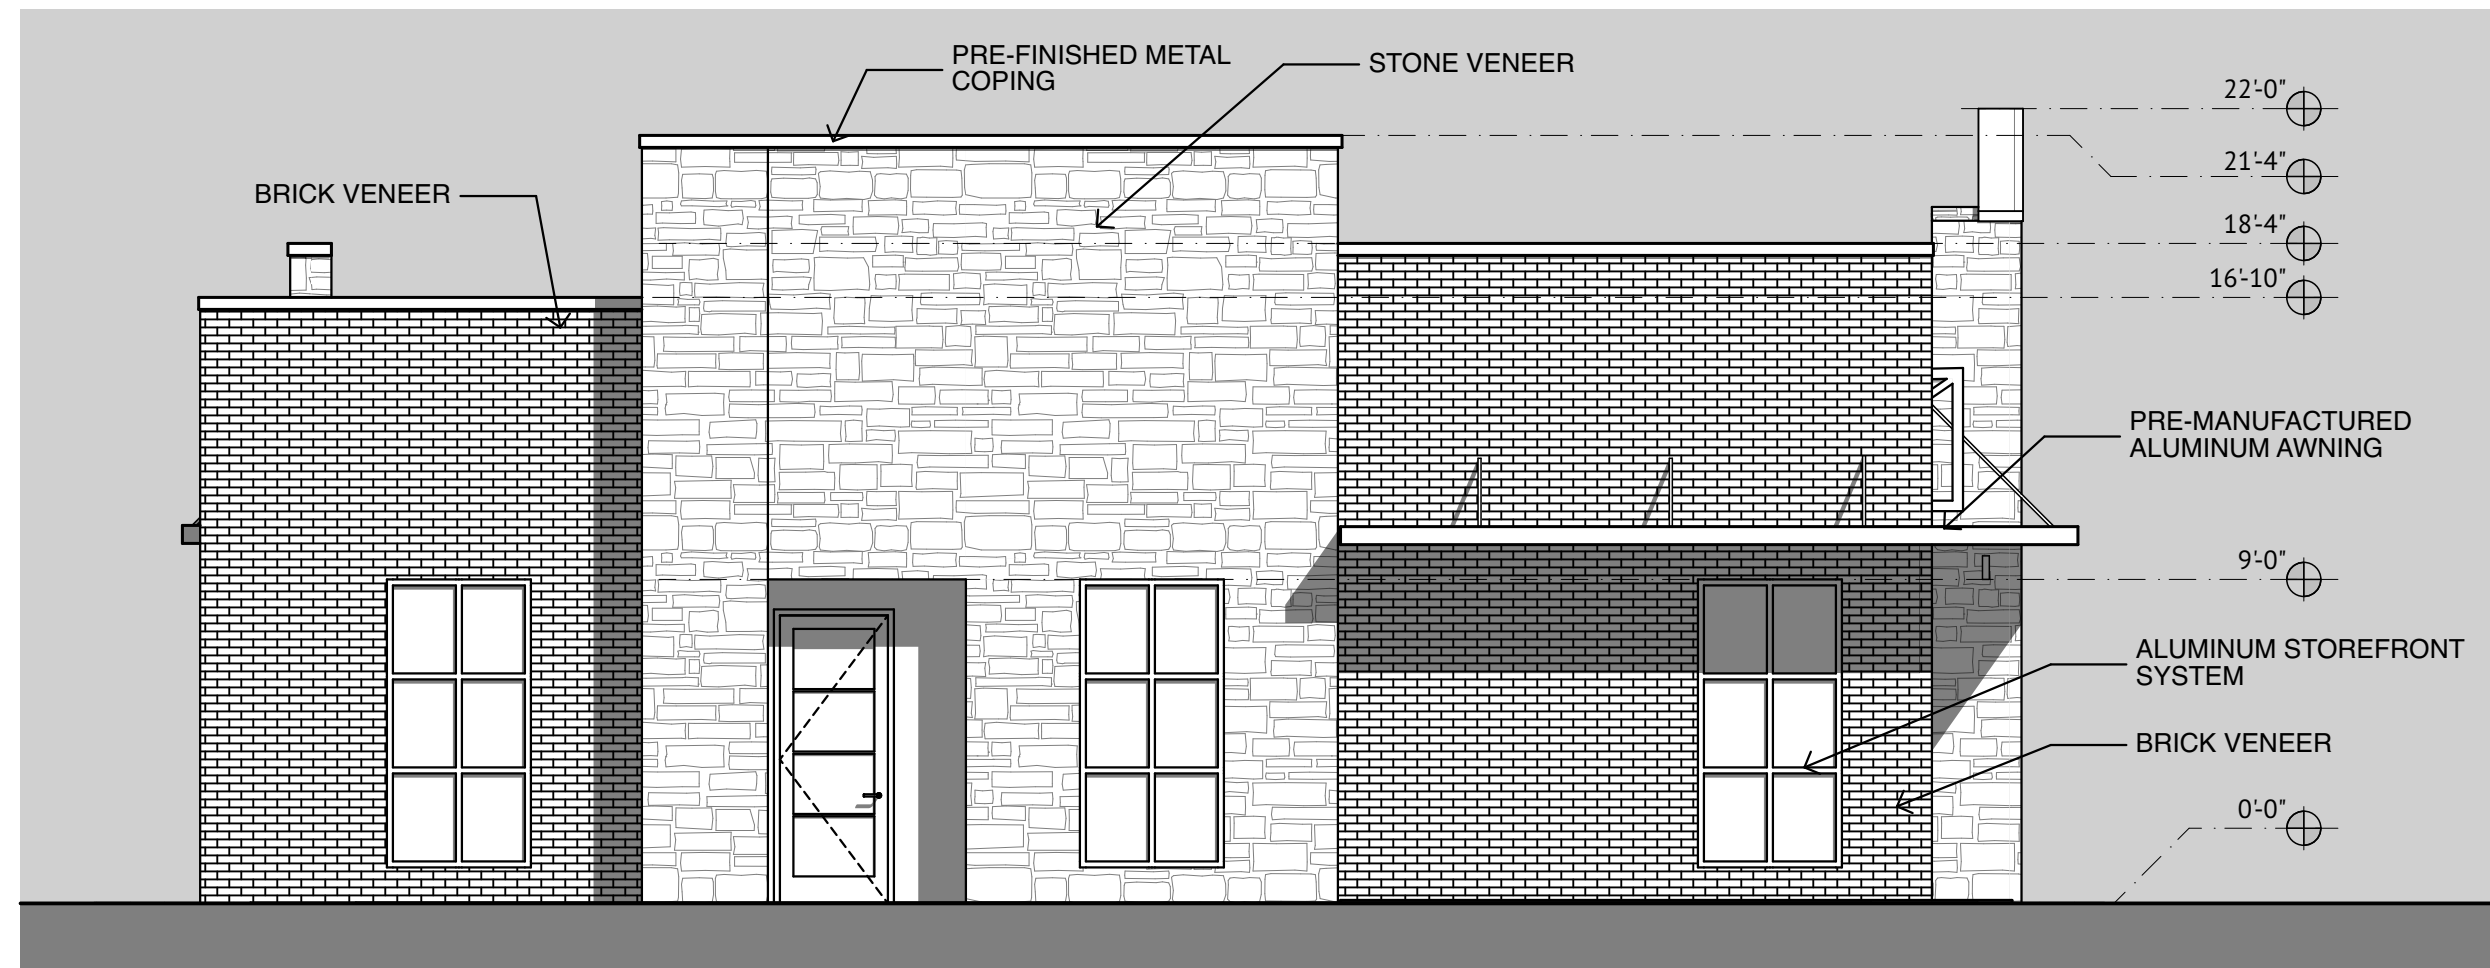

2 BUILDING 4 EAST ELEVATION
SCALE: 3/16" = 1'-0"

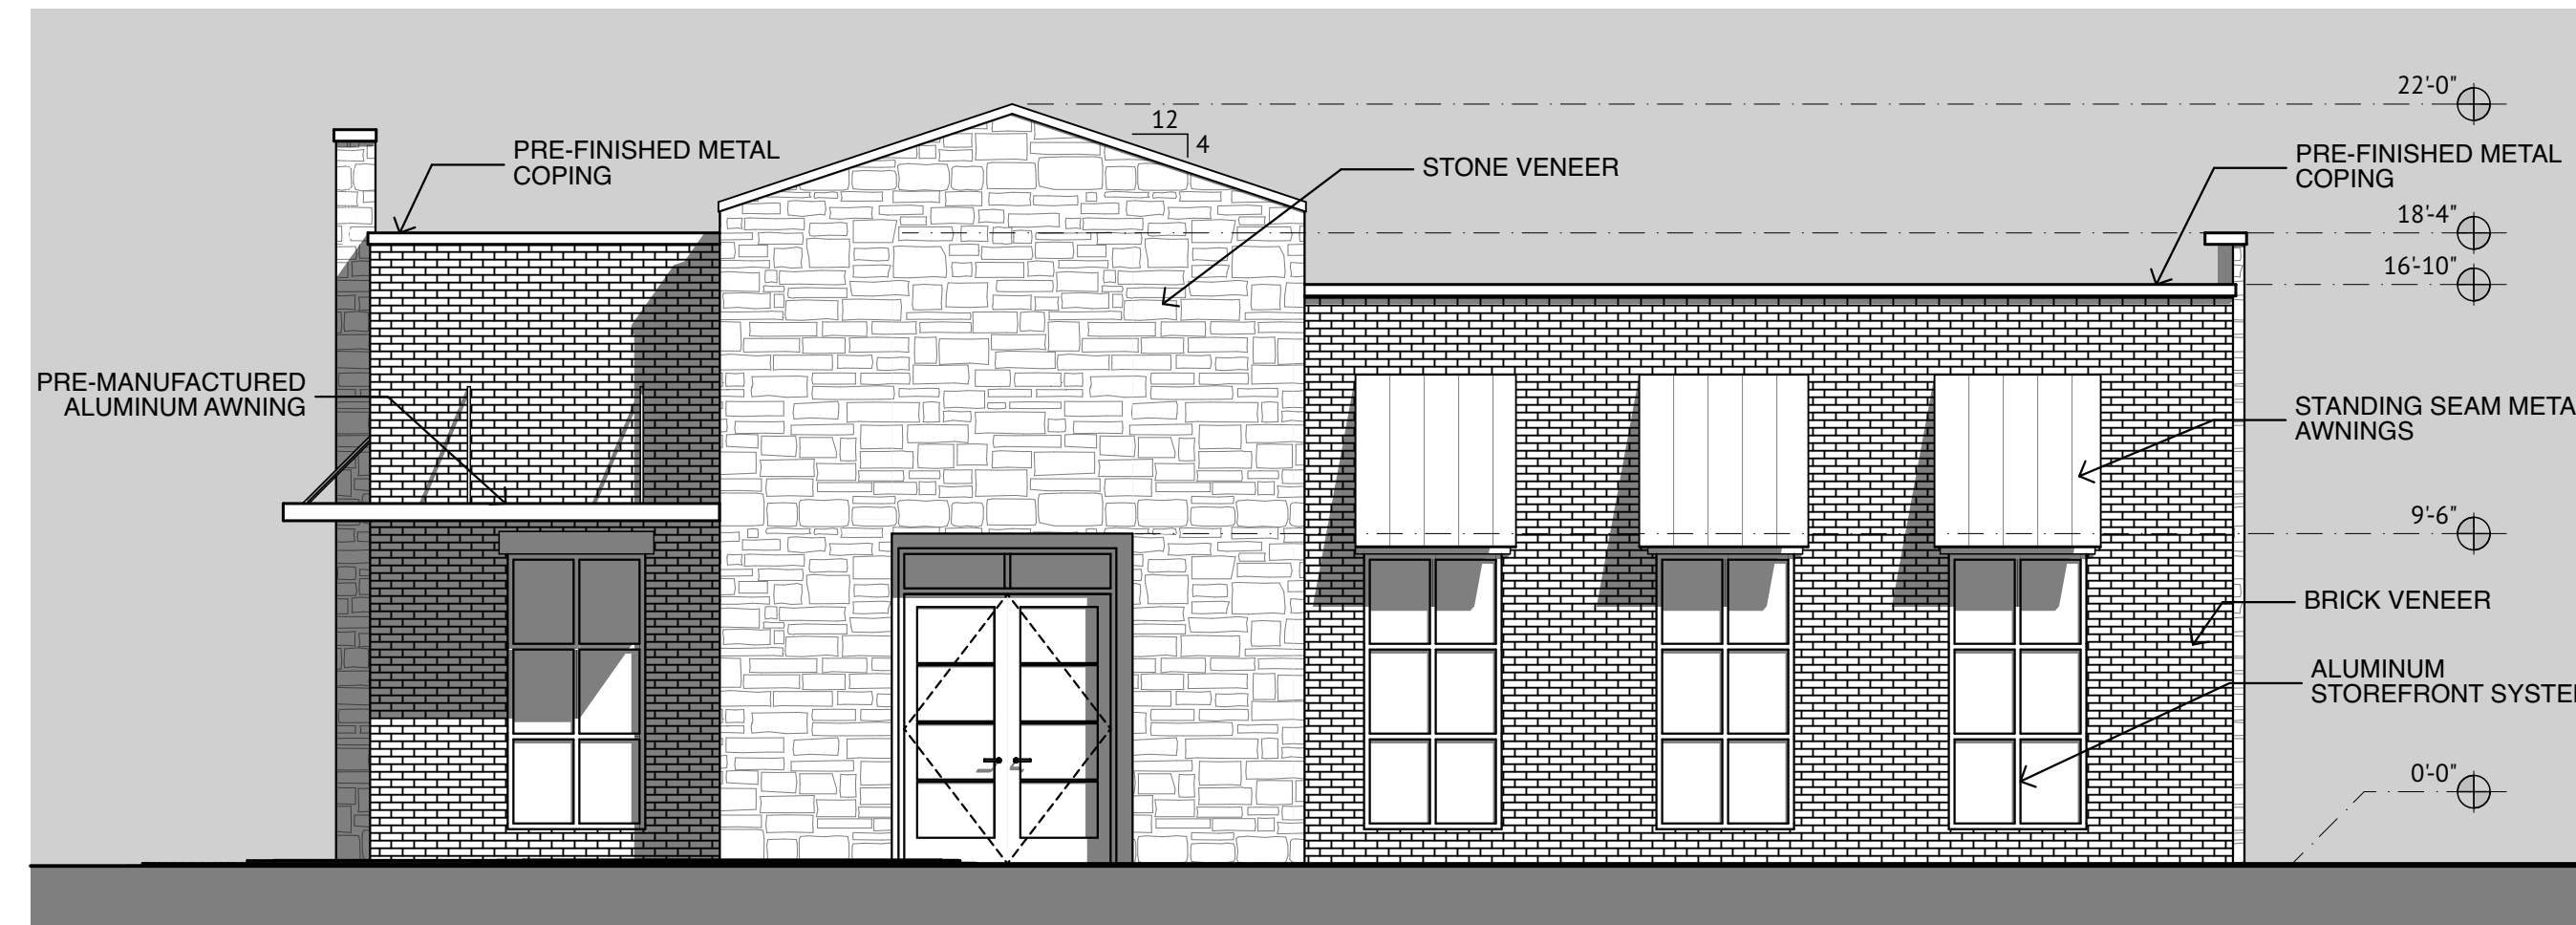

1 BUILDING 4 NORTH ELEVATION
SCALE: 3/16" = 1'-0"

COLLEYVILLE COMMERCIAL
1721 JOHN MCCAIN ROAD
COLLEYVILLE, TEXAS 76034

A4.4

EXTERIOR
ELEVATIONS -
BUILDING 4