



FLOOR PLAN

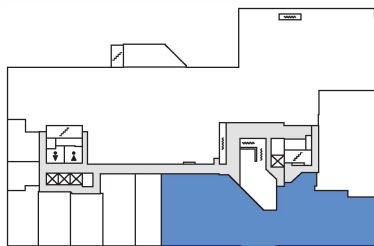

DEMISING WALL

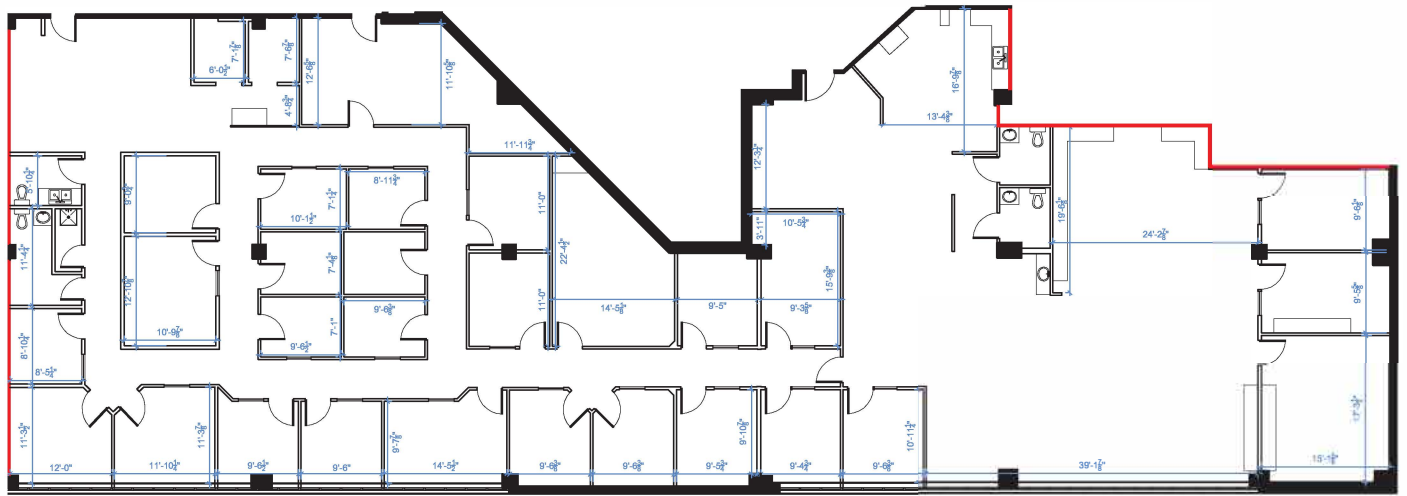

APPROXIMATE NORTH
© 2022 Space Database Inc. All Rights Reserved



PROJECT NAME
HYS CENTRE

11010 - 101 St NW
EDMONTON, ALBERTA

DRAWING NAME
SUITE 215
9,217 S.F.
AS PER ANSI/BOMA Z65.1 1996

SCALE
AS NOTED

DATE
OCTOBER 27 2021

DRAWING NO.
M215