



- FRONT ELEVATION -




- AERIAL VIEW -



UNITARIAN UNIVERSALIST
COMMUNITY OF THE MOUNTAINS



UNITARIAN UNIVERSALIST COMMUNITY OF THE MOUNTAINS
246 CHURCH STREET **GRASS VALLEY** **CALIFORNIA**

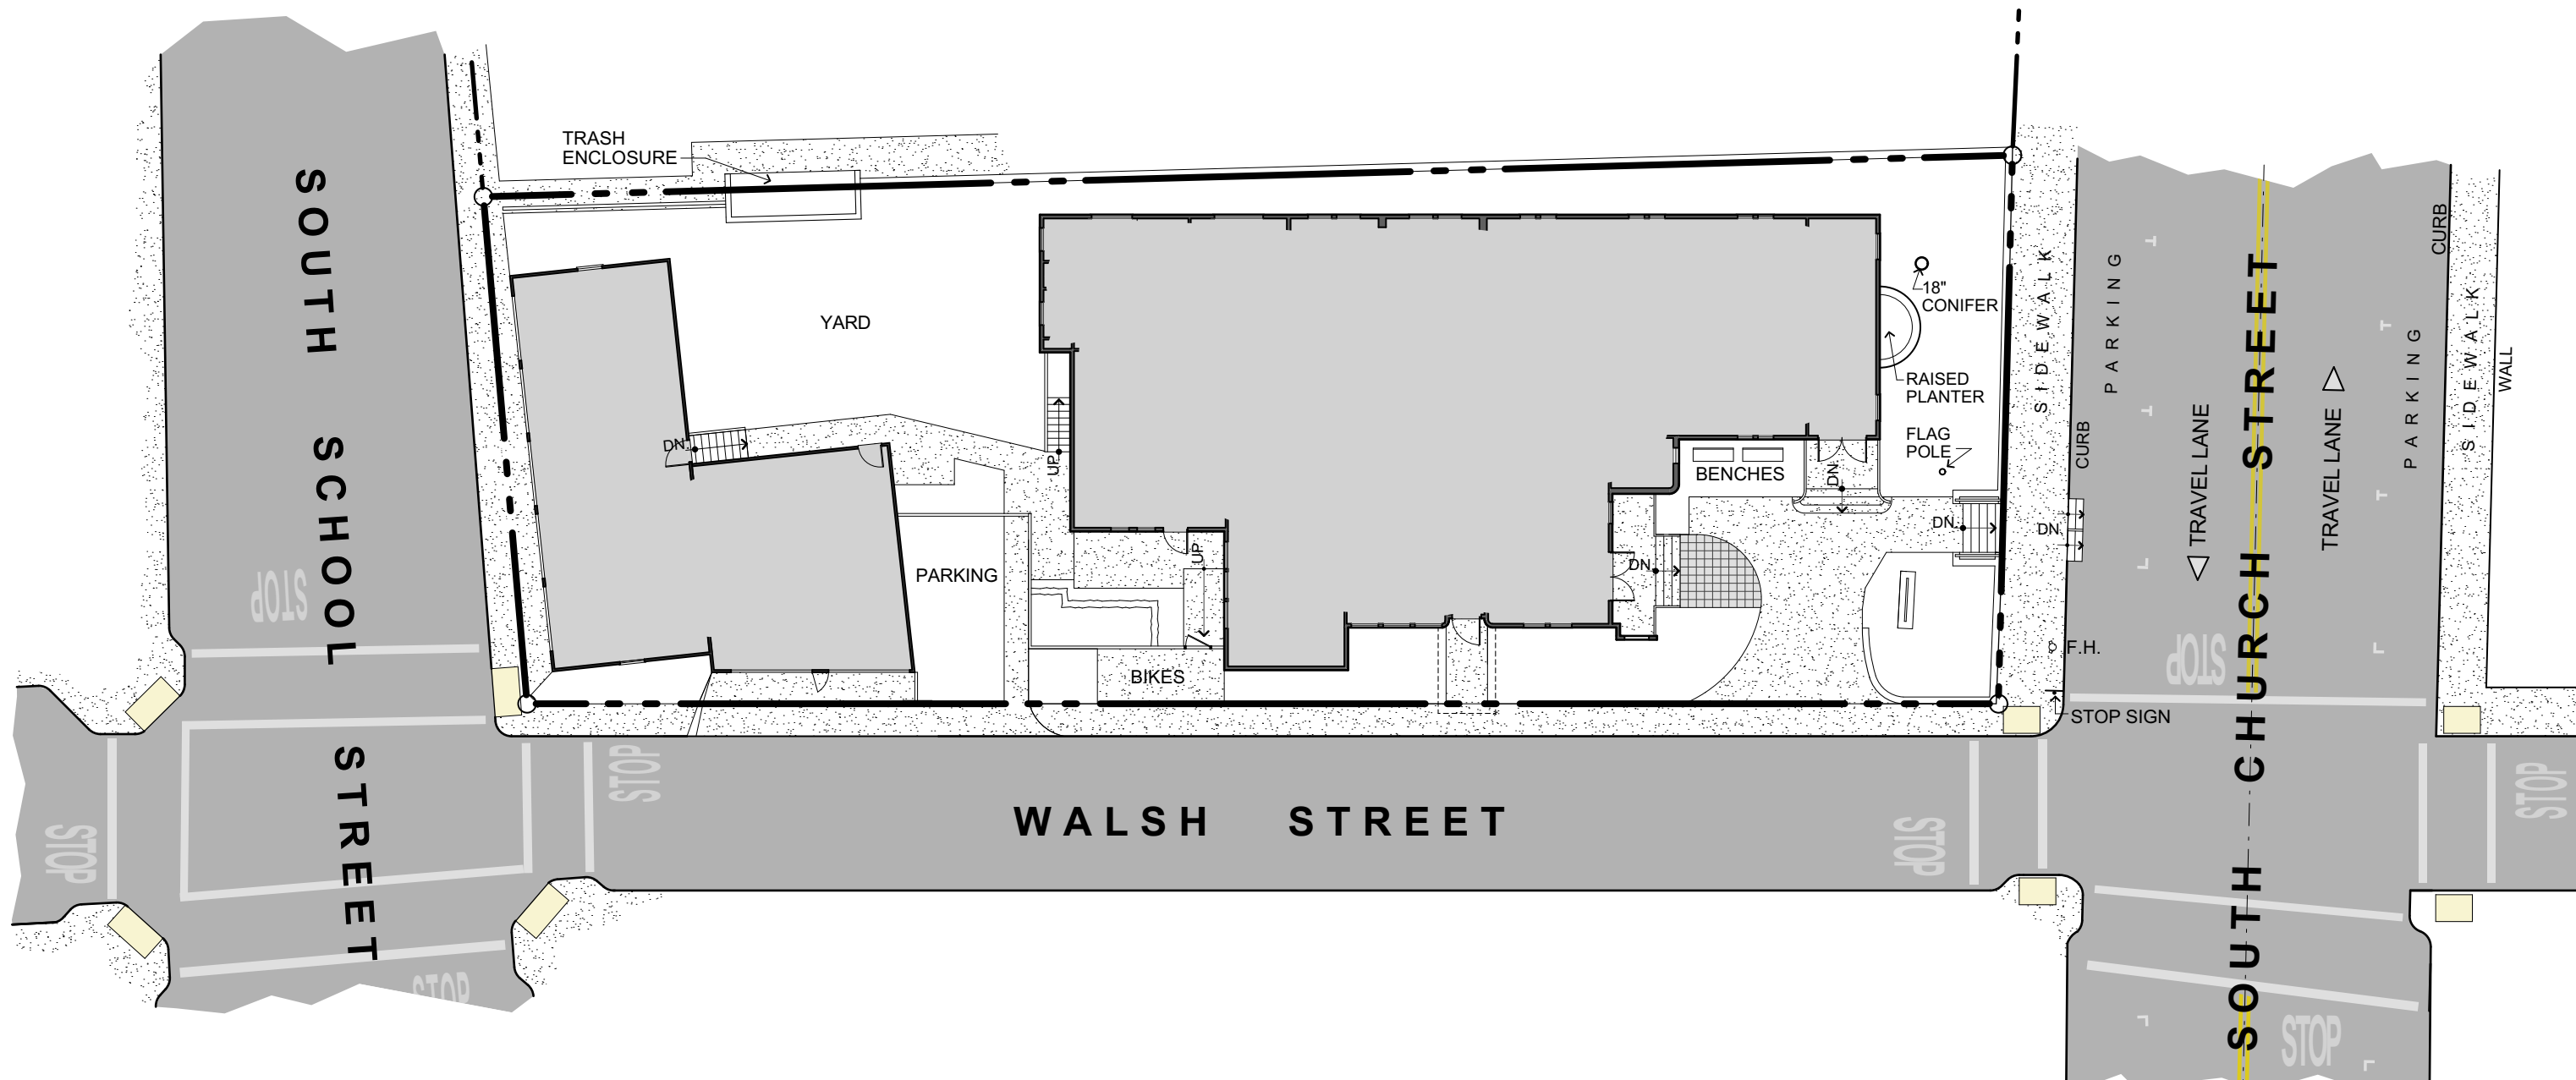



UNITARIAN UNIVERSALIST COMMUNITY OF THE MOUNTAINS
246 CHURCH STREET **GRASS VALLEY** **CALIFORNIA**

-SITE PLAN-

SCALE = 1" = 20'

NOV. 2021

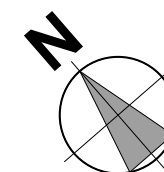

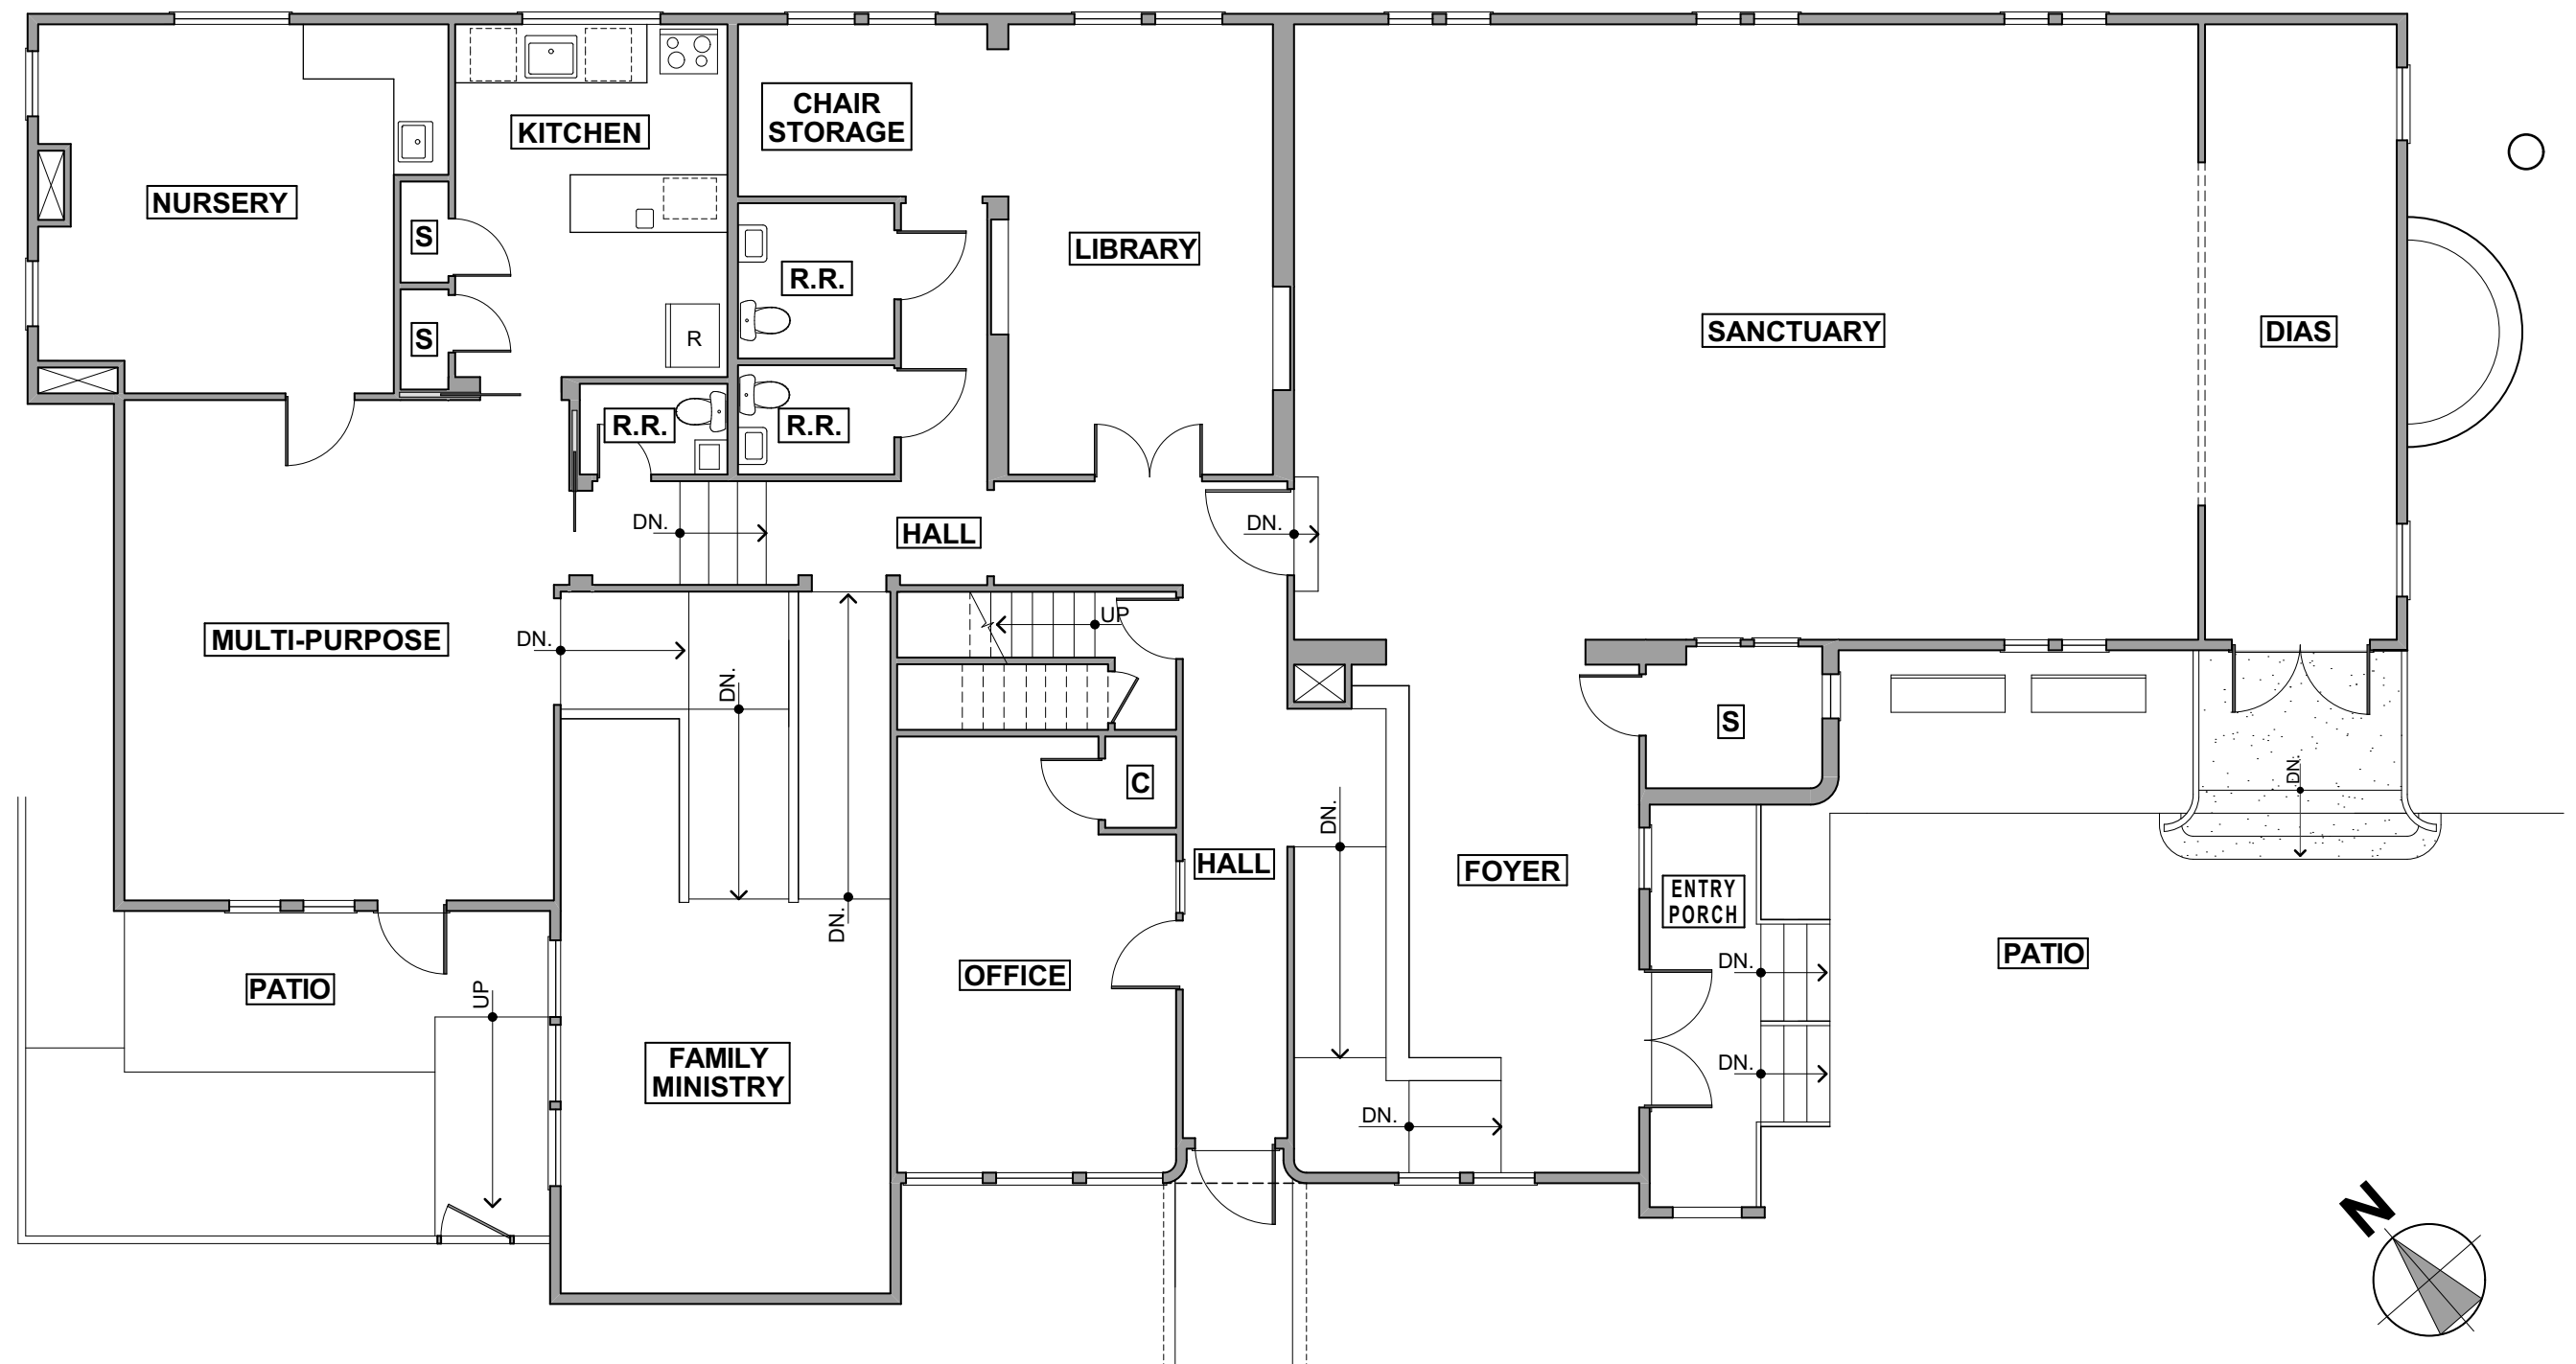


-MAIN FLOOR PLAN-

SCALE = 1/8" = 1'-0"

NOV. 2021

UNITARIAN UNIVERSALIST COMMUNITY OF THE MOUNTAINS
246 CHURCH STREET **GRASS VALLEY** **CALIFORNIA**

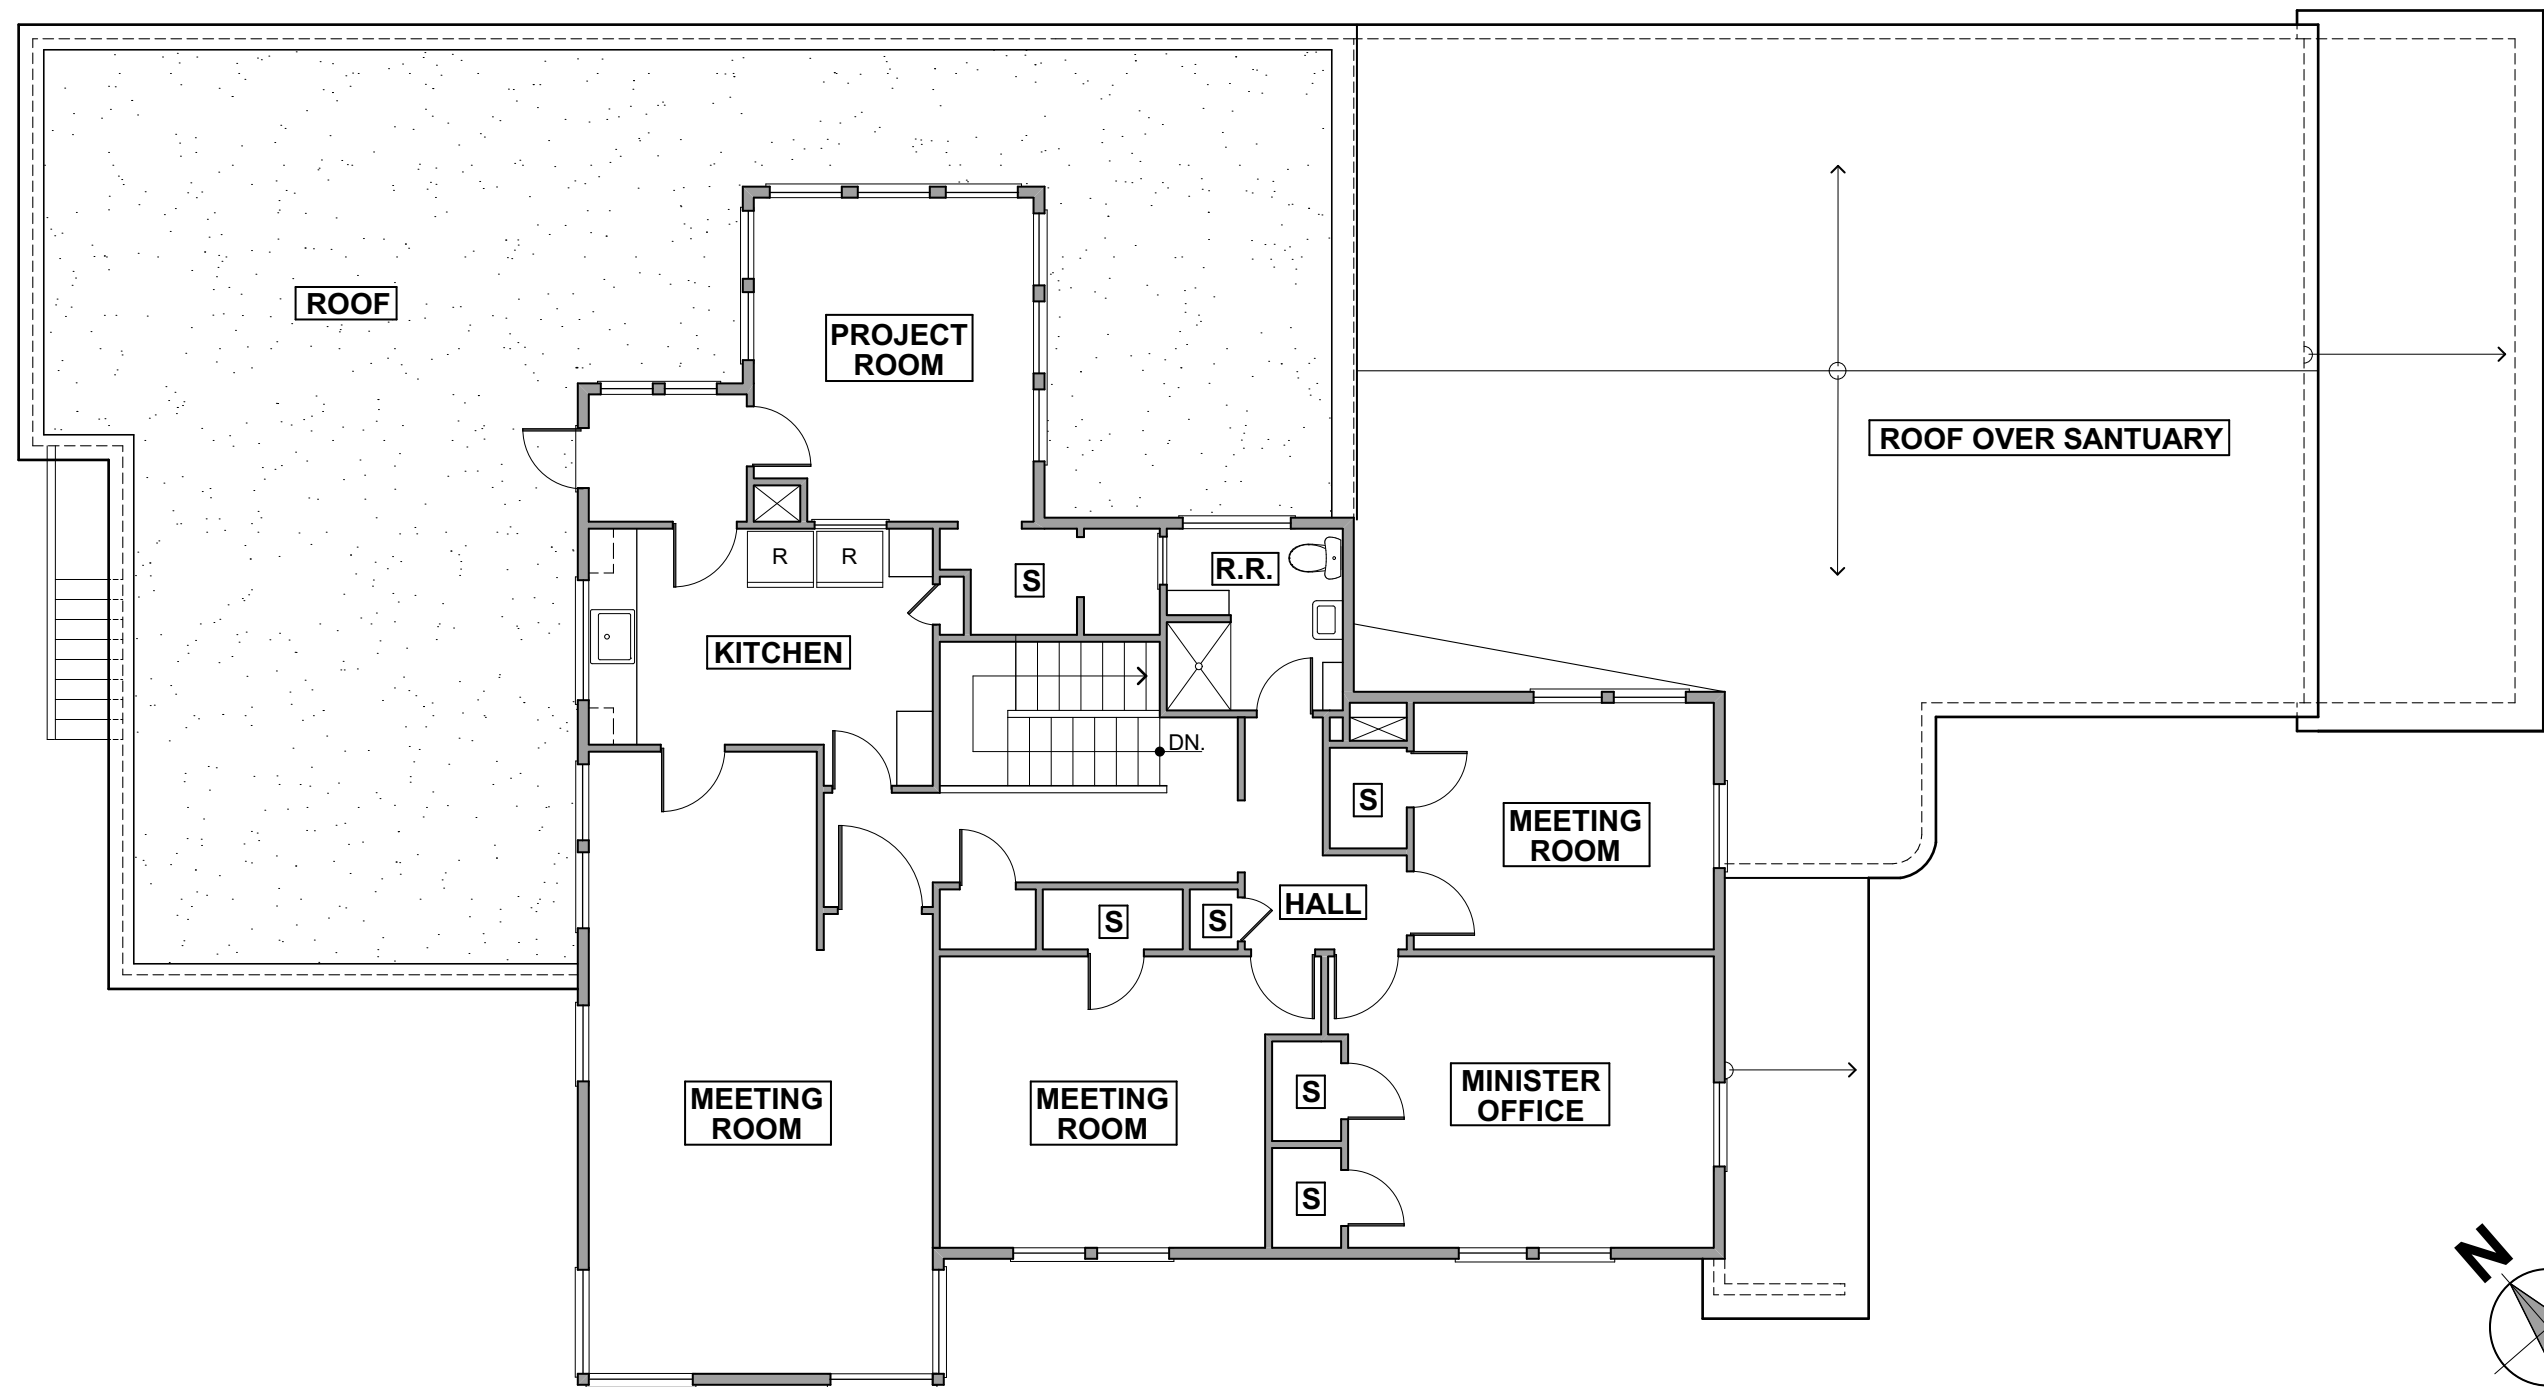


-UPPER FLOOR PLAN-

SCALE = 1/8" = 1'-0"


NOV. 2021

UNITARIAN UNIVERSALIST COMMUNITY OF THE MOUNTAINS
246 CHURCH STREET **GRASS VALLEY** **CALIFORNIA**

SOUTH SCHOOL STREET

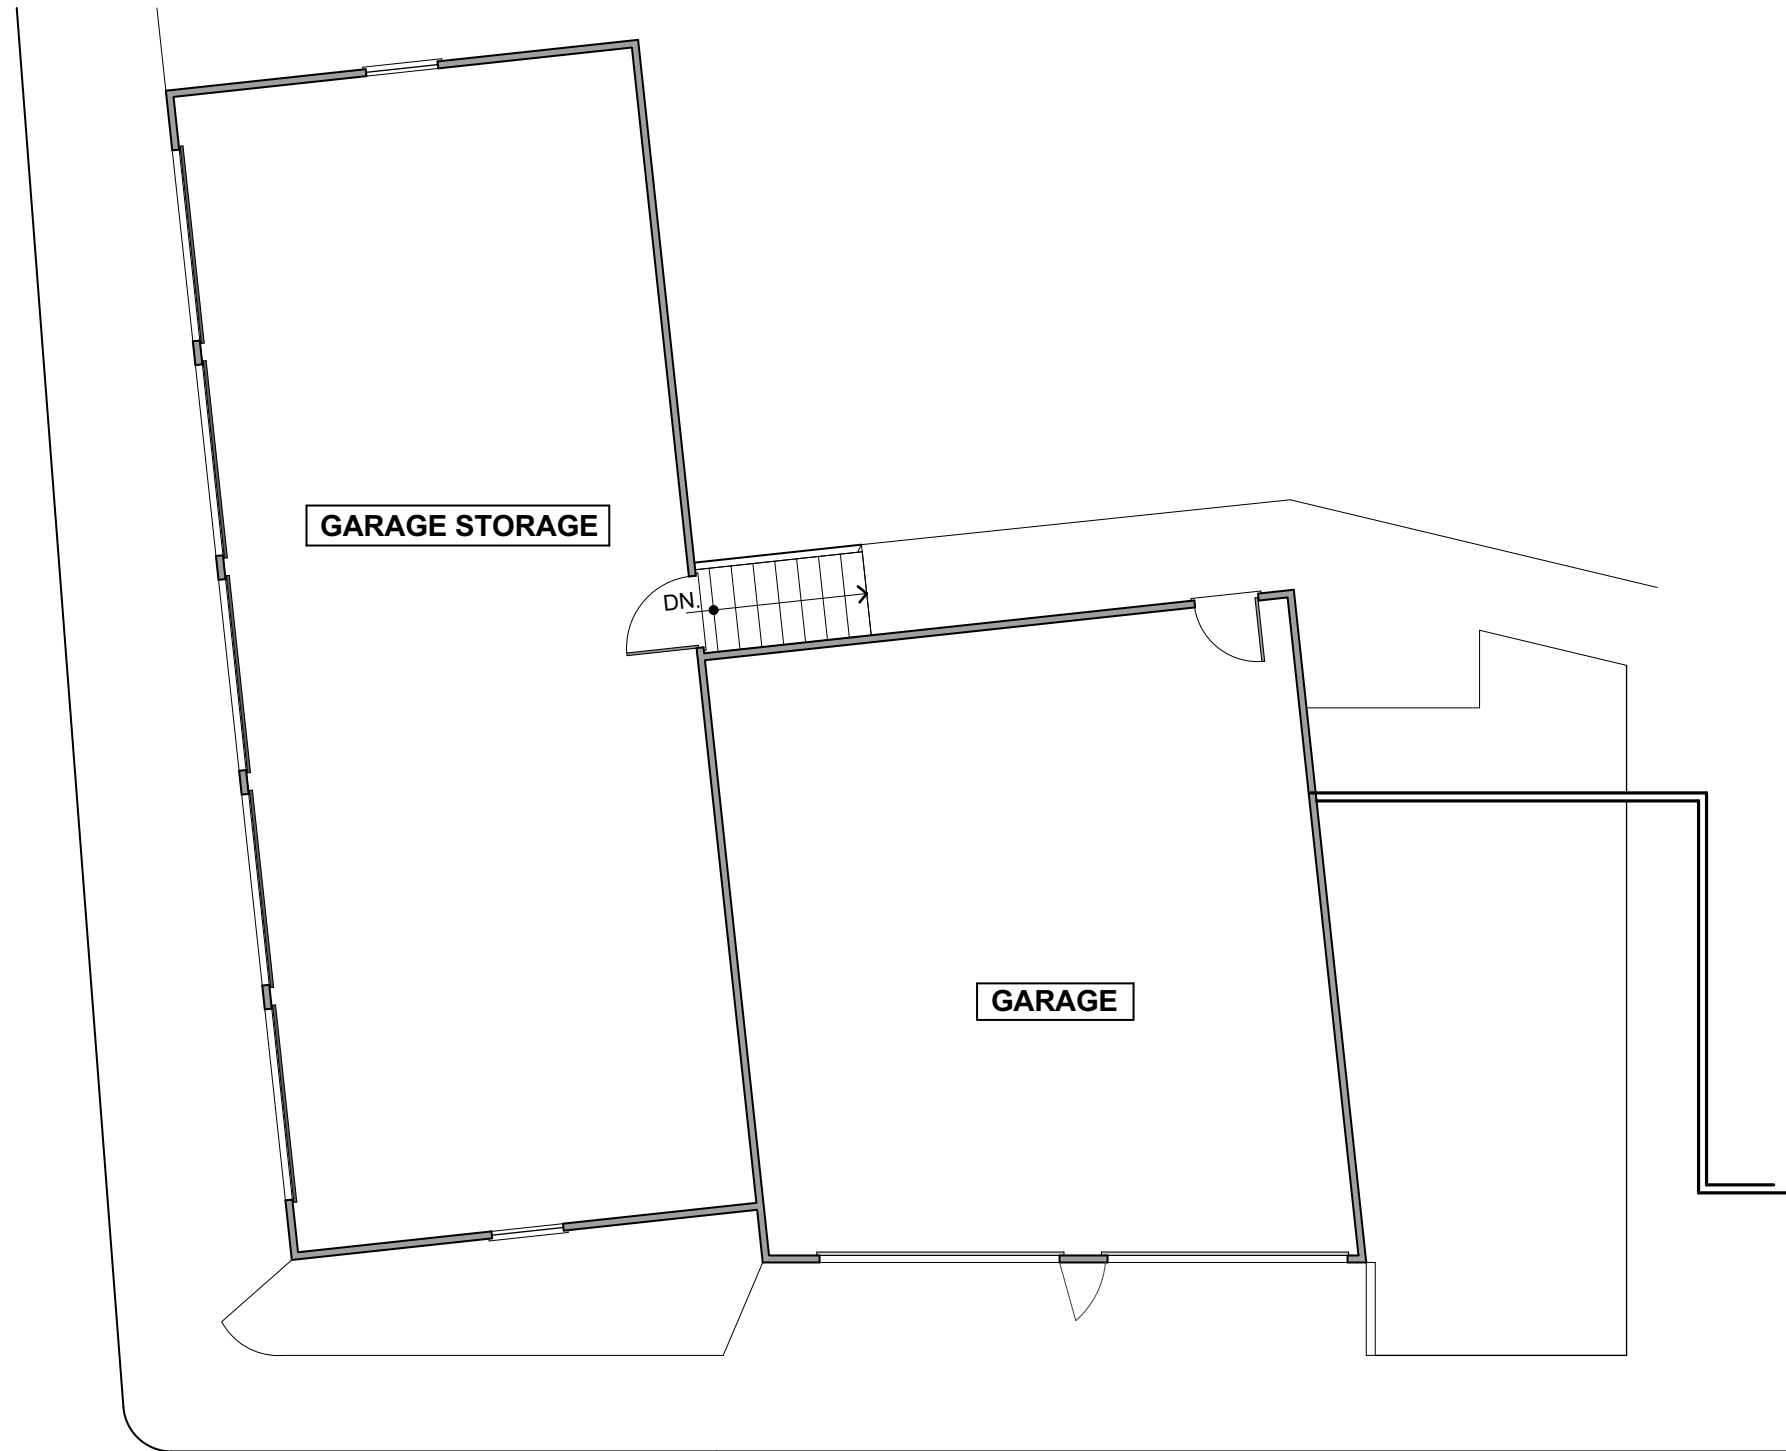

WALSH STREET

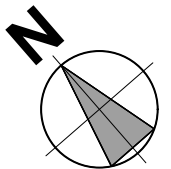

-GARAGE FLOOR PLAN-

SCALE = 1/8" = 1'-0"

NOV. 2021

UNITARIAN UNIVERSALIST COMMUNITY OF THE MOUNTAINS
246 CHURCH STREET GRASS VALLEY CALIFORNIA