


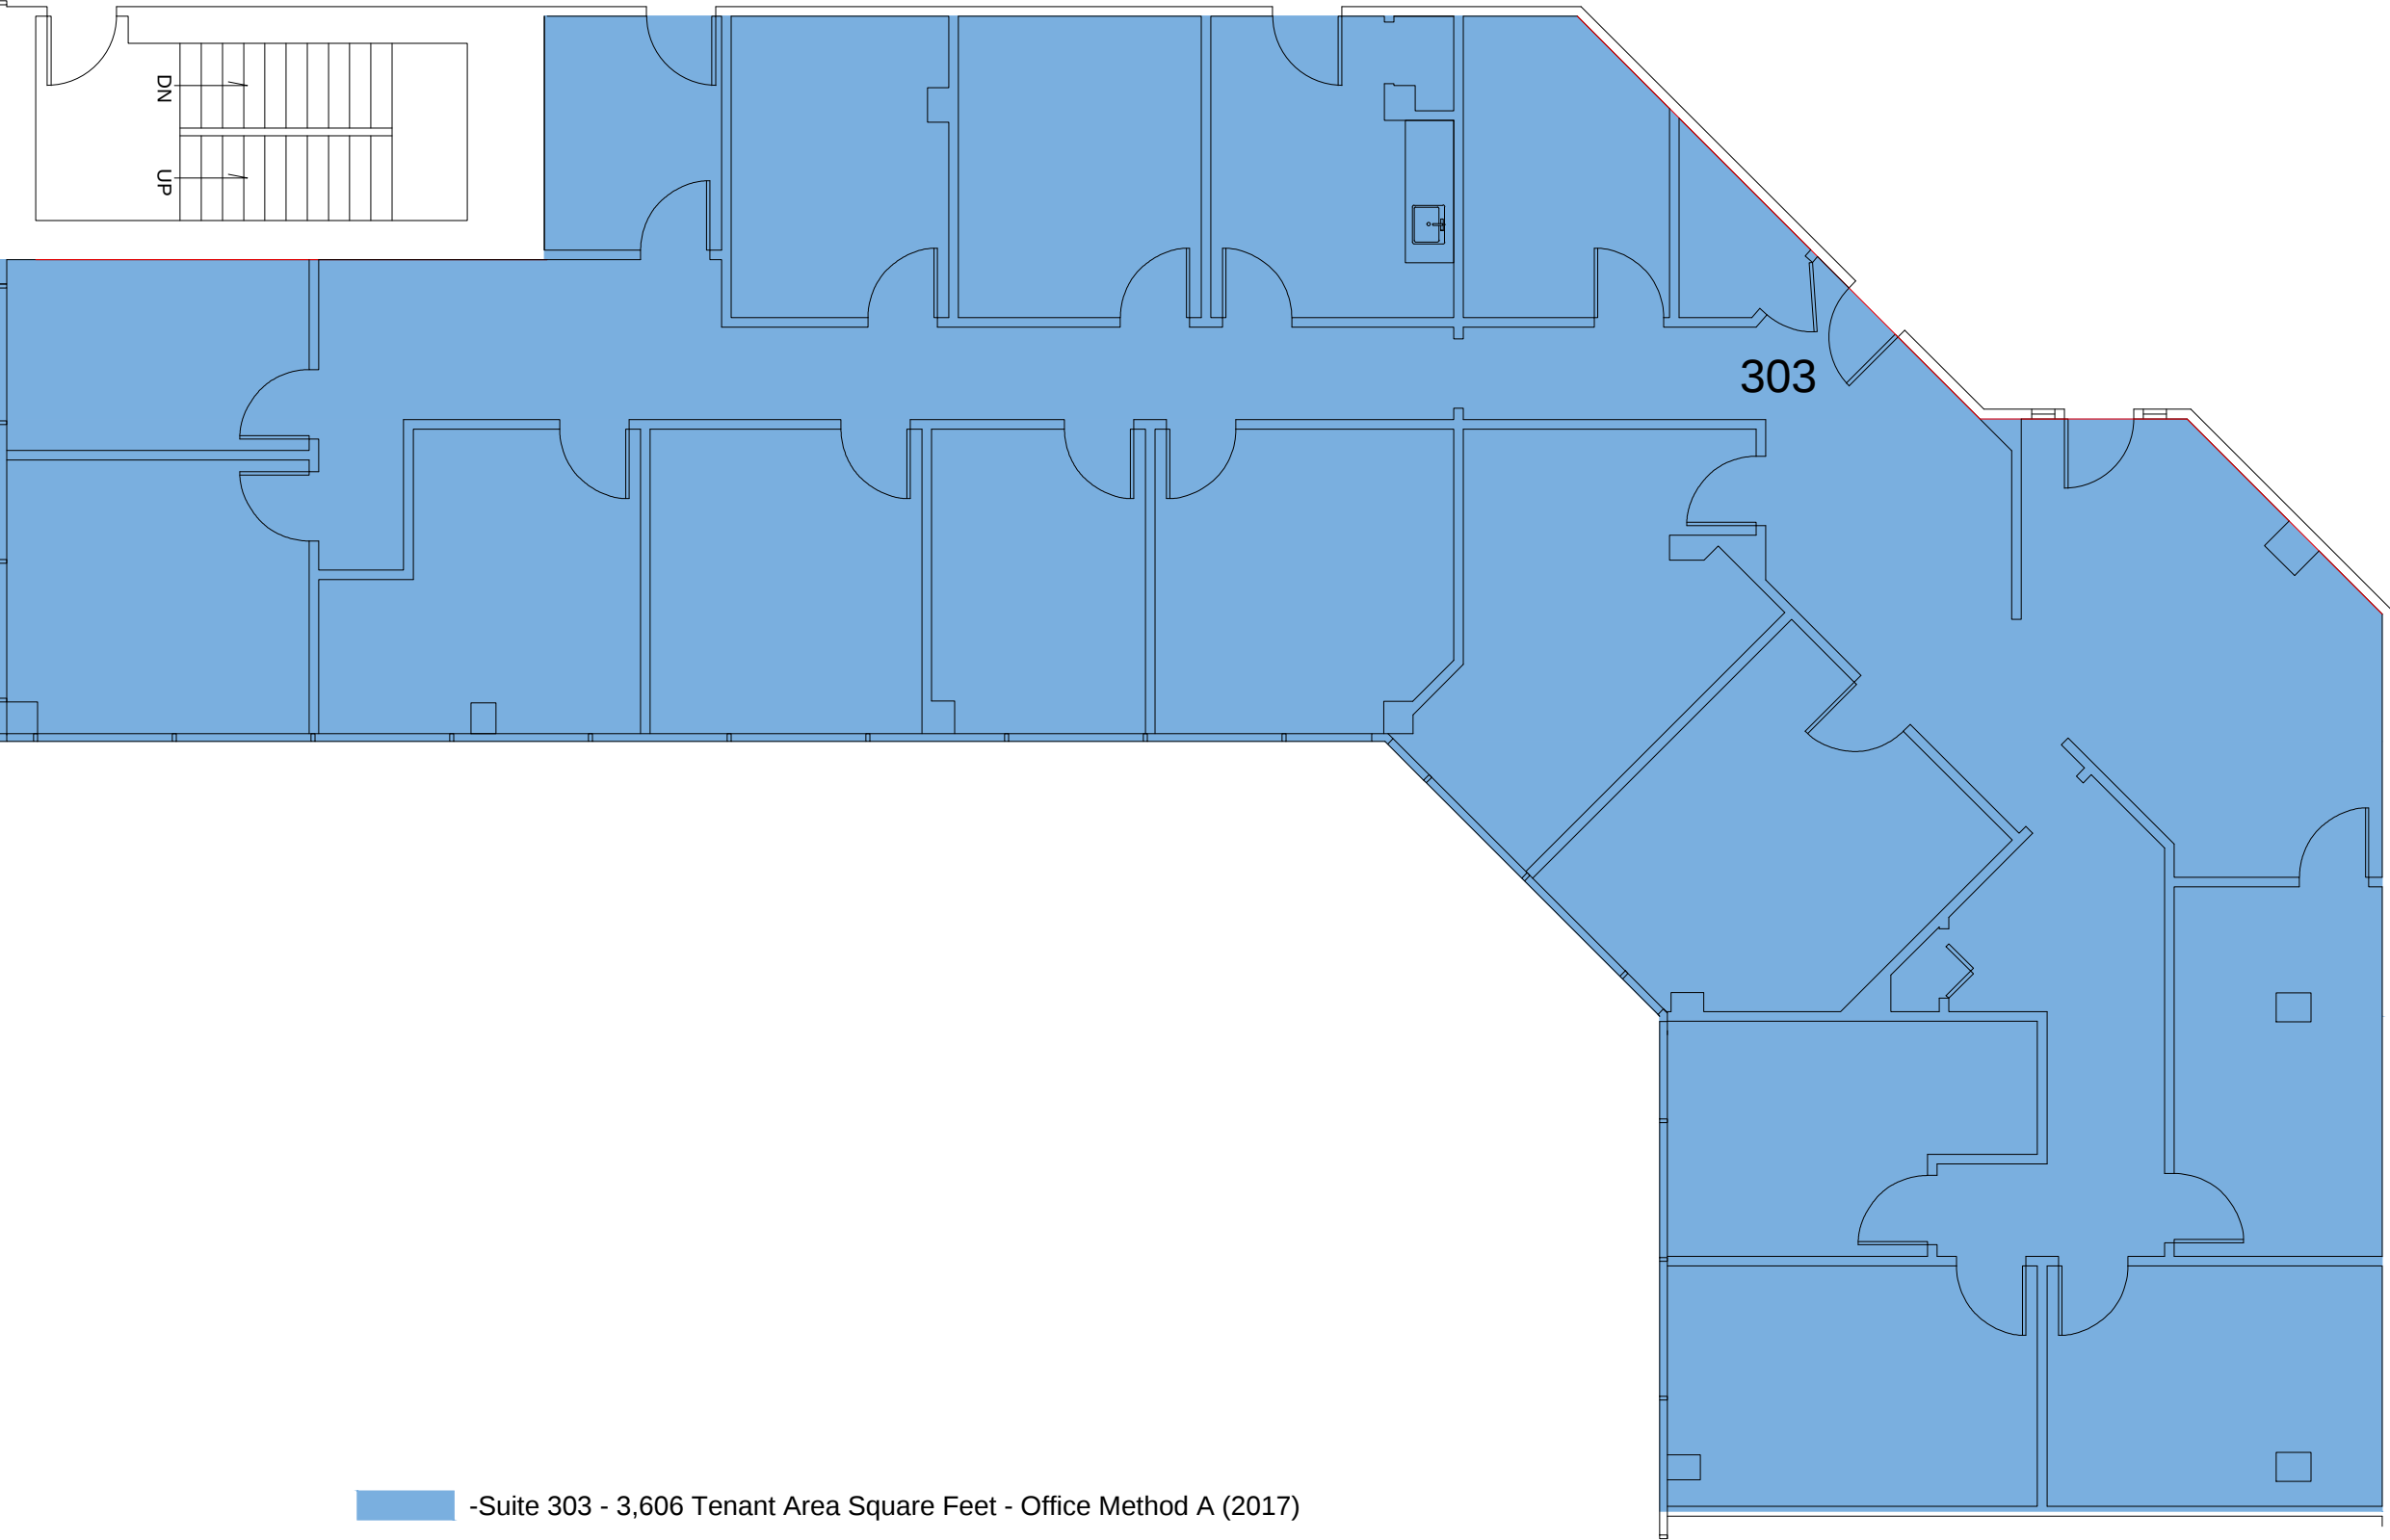

-Suite 303 - 3,606 Tenant Area Square Feet - Office Method A (2017)



ATLANTA
706.623.2384

ORLANDO
407.971.8688

TAMPA
727.548.9595

www.measureDYNAMICS.COM

PREPARED FOR:

PROJECT NAME:

CORPORATE SQUARE
28050 US HIGHWAY 19 NORTH
CLEARWATER, FLORIDA 33763

CLIENT APPROVAL:

SIGNATURE:

DATE:

REVISIONS

NO:	DATE:	DESCRIPTION

PROJECT NUMBER:

28050US19

DRAWN BY:

CLS

CHECKED BY:

DEA

DATE:

02/05/17

SCALE:

1/8" = 1'-0"

SHEET TITLE:

SUITE 303
FLOOR PLAN

SHEET NUMBER:

A1.06