


NORTH
 4th FLOOR
 KEY PLAN

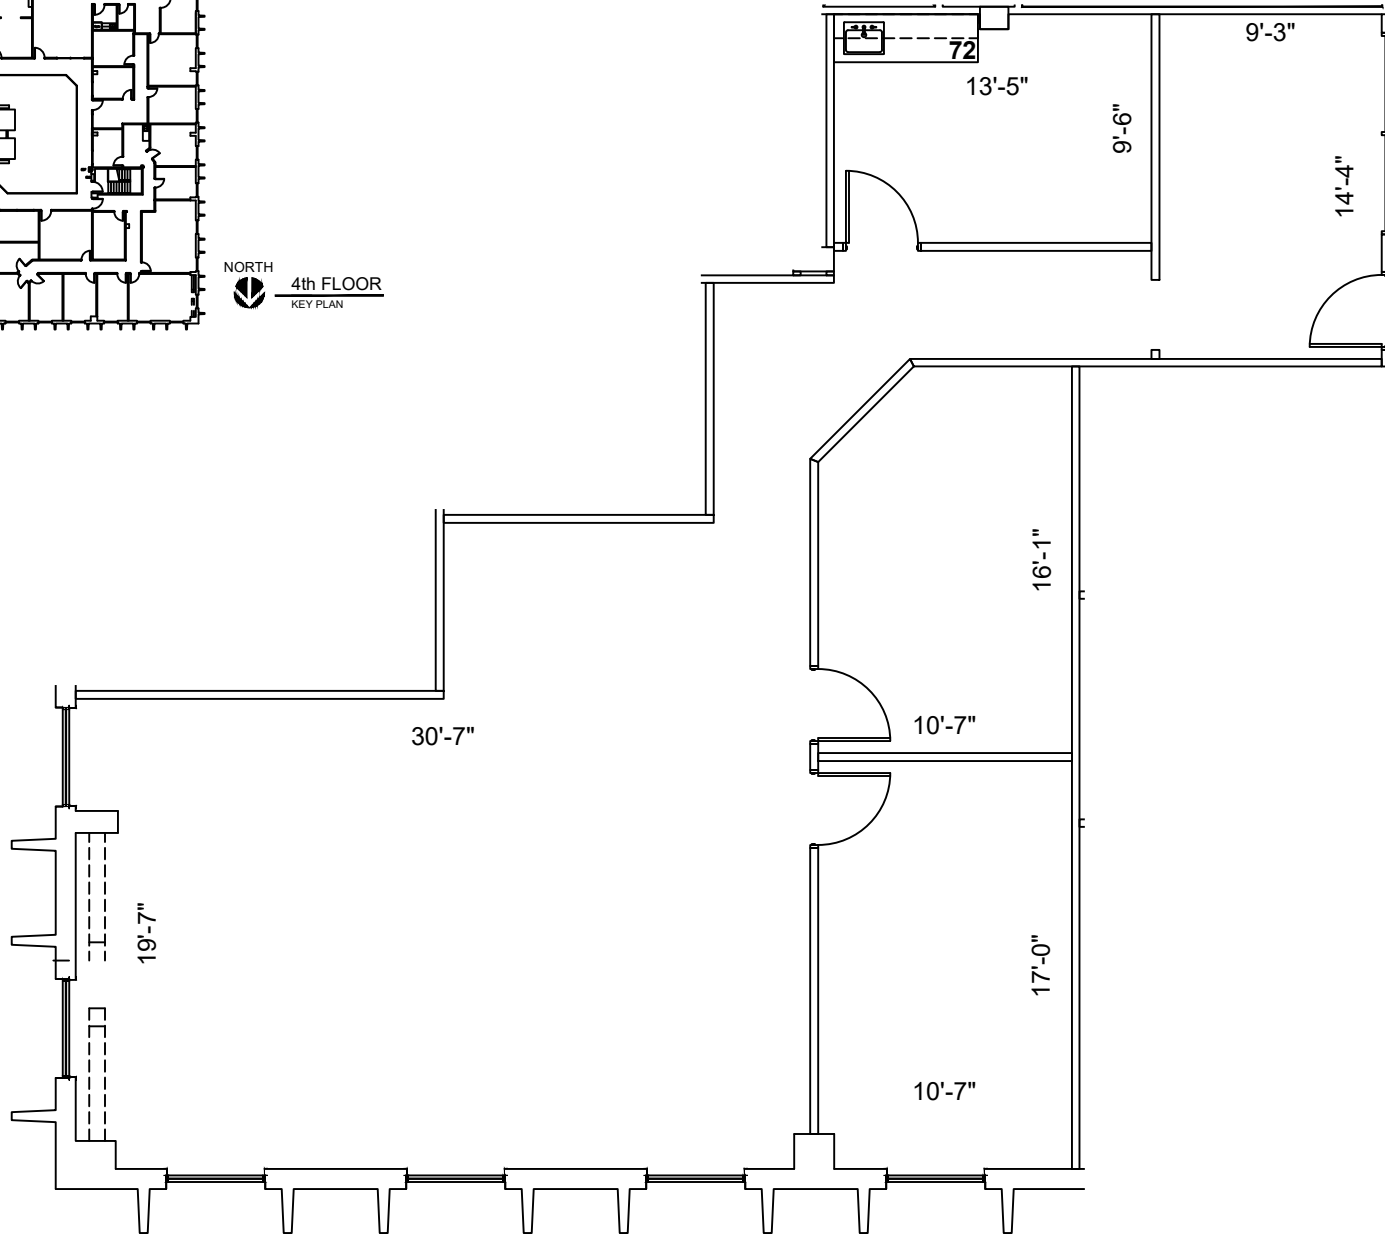

SUITE 400 1,750 NRA

1 FLOOR PLAN
 SCALE: 1/8"=1'-0"

FLOOR PLANS MAY NOT BE TO SCALE AND MAY NOT REFLECT EXISTING CONDITIONS AND SHALL NOT BE RELIED UPON AS SUCH THESE DRAWINGS ARE DESIGN INTENT AND ARE AN EXHIBIT TO THE LEASE

REIT PROPERTY
 MANAGEMENT
 1400 BROADFIELD, SUITE 103
 HOUSTON, TEXAS 77084



LEGEND			
EXISTING	NEW	LOW DEMO	
WALLS			
NEW/RELOCATED DOOR			N/R

ISSUE DATES	
DATE	REVISION
10-31-2025	

11211 KATY FWY
 11211 KATY FREEWAY, HOUSTON, TX 77079
 SUITE 400

PROJECT:	923-11211 KATY FWY
PLAT SCALE:	1/8" = 1'-0"
CHECKED BY:	WM
FILE NAME:	923-11211 KATY FWY
DRAWN BY:	WM

SHEET TITLE
 EXISTING
 PLAN

SHEET NUMBER
EX-1