


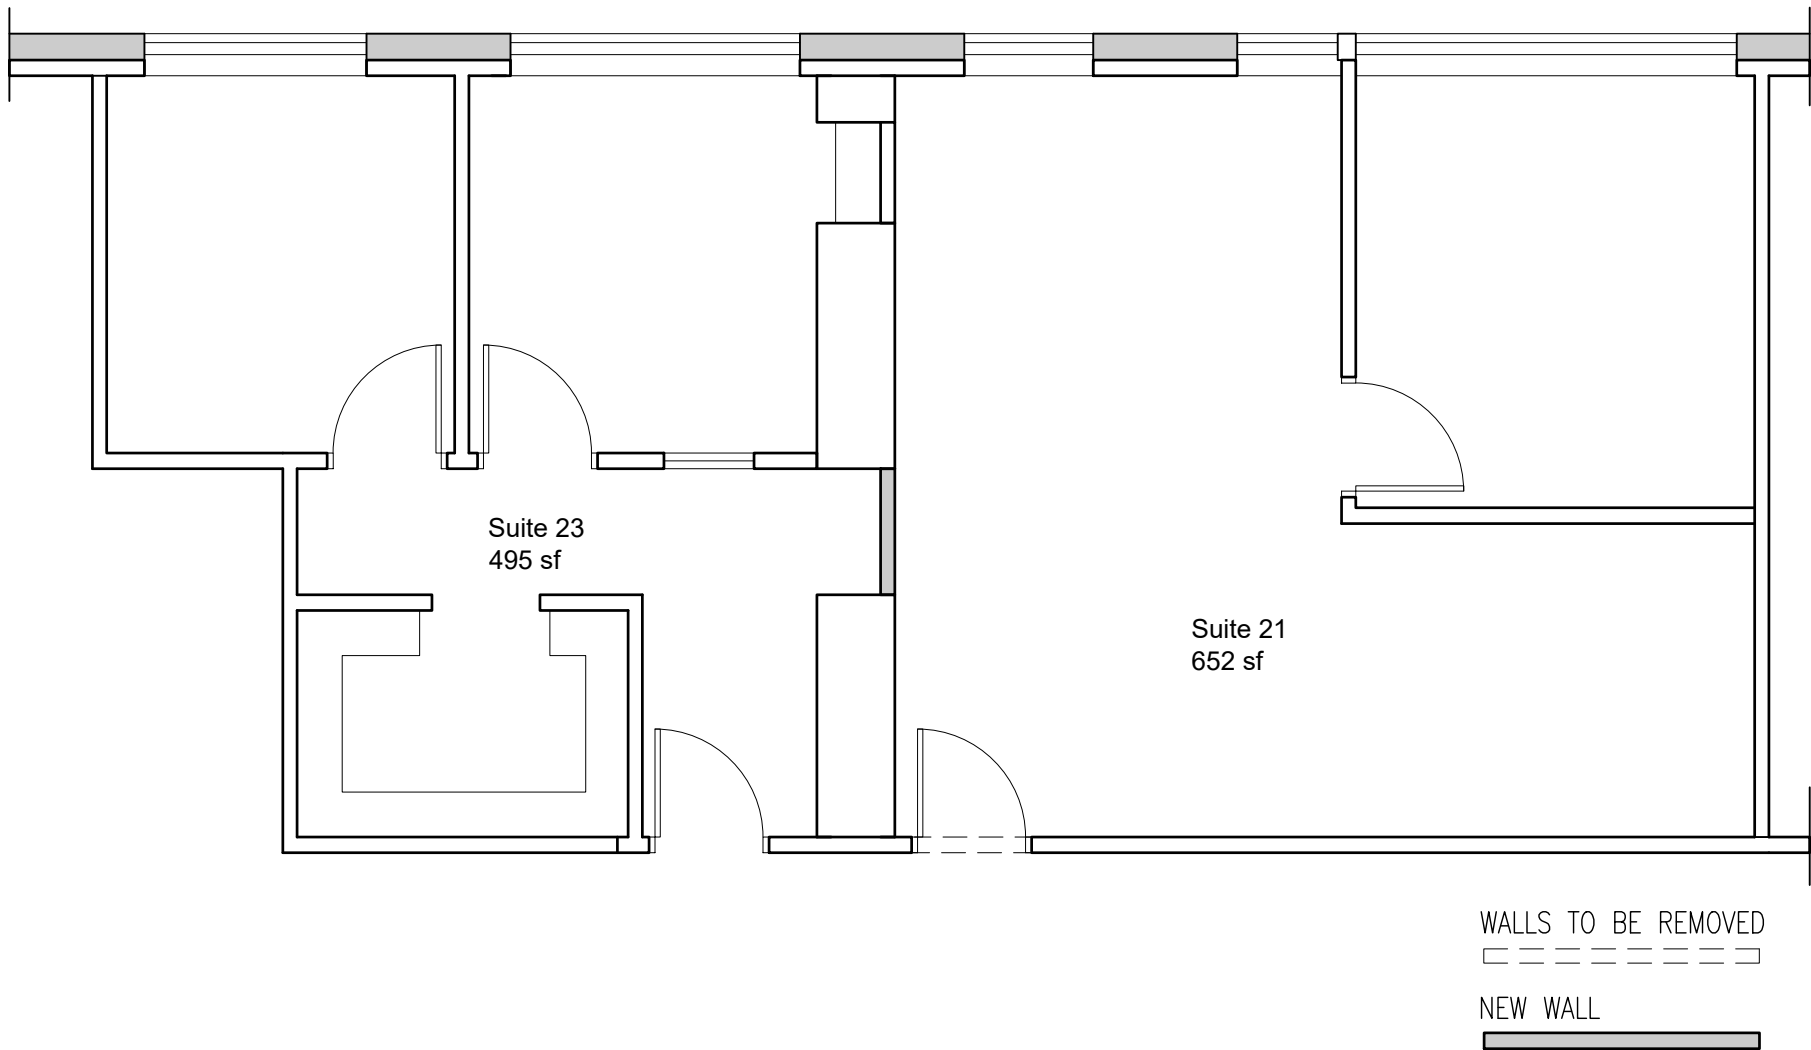

**Graham
Architects**

Kennebunkport,
Maine
T:207.967.8850

www.grahamarchitects.com

Haverhill Chamber of Commerce
Landmark Building Renovation
80 Main Street, Unit 21-23
Haverhill, MA

**Proposed
Floor Plan**

©2026 Graham Architects. All rights reserved.

SKA-1

Date: 08.03.26
Scale: 3/16"=1'-0"